


PROJECT ADDRESS:
FLAT 5, MERLIN HOUSE, LONDON, NW3 7LJ

[illegible]

NOTE:
All measurements to be checked on site.
This drawing is prepared for planning purposes only.

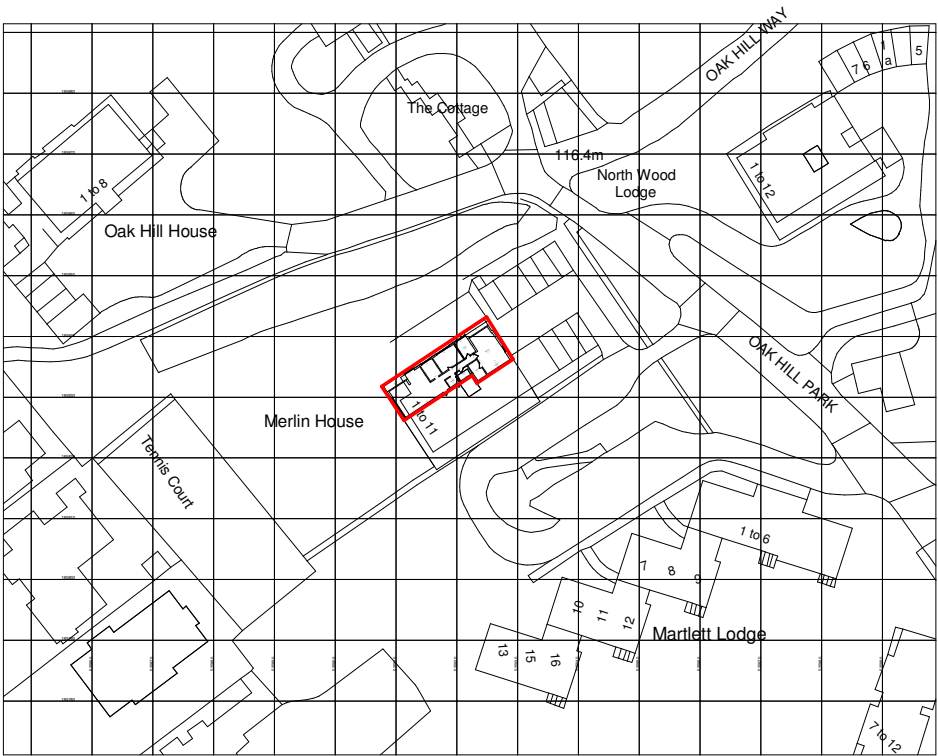

Ordnance Survey, (c) Crown Copyright 2016. All rights reserved. Licence number 100022432


101 – EXISTING LOCATION PLAN

1 : 1250



VISUAL SCALE 1:1250 @ A3

NOTE:
All measurements to be checked on site.
This drawing is prepared for planning purposes only.

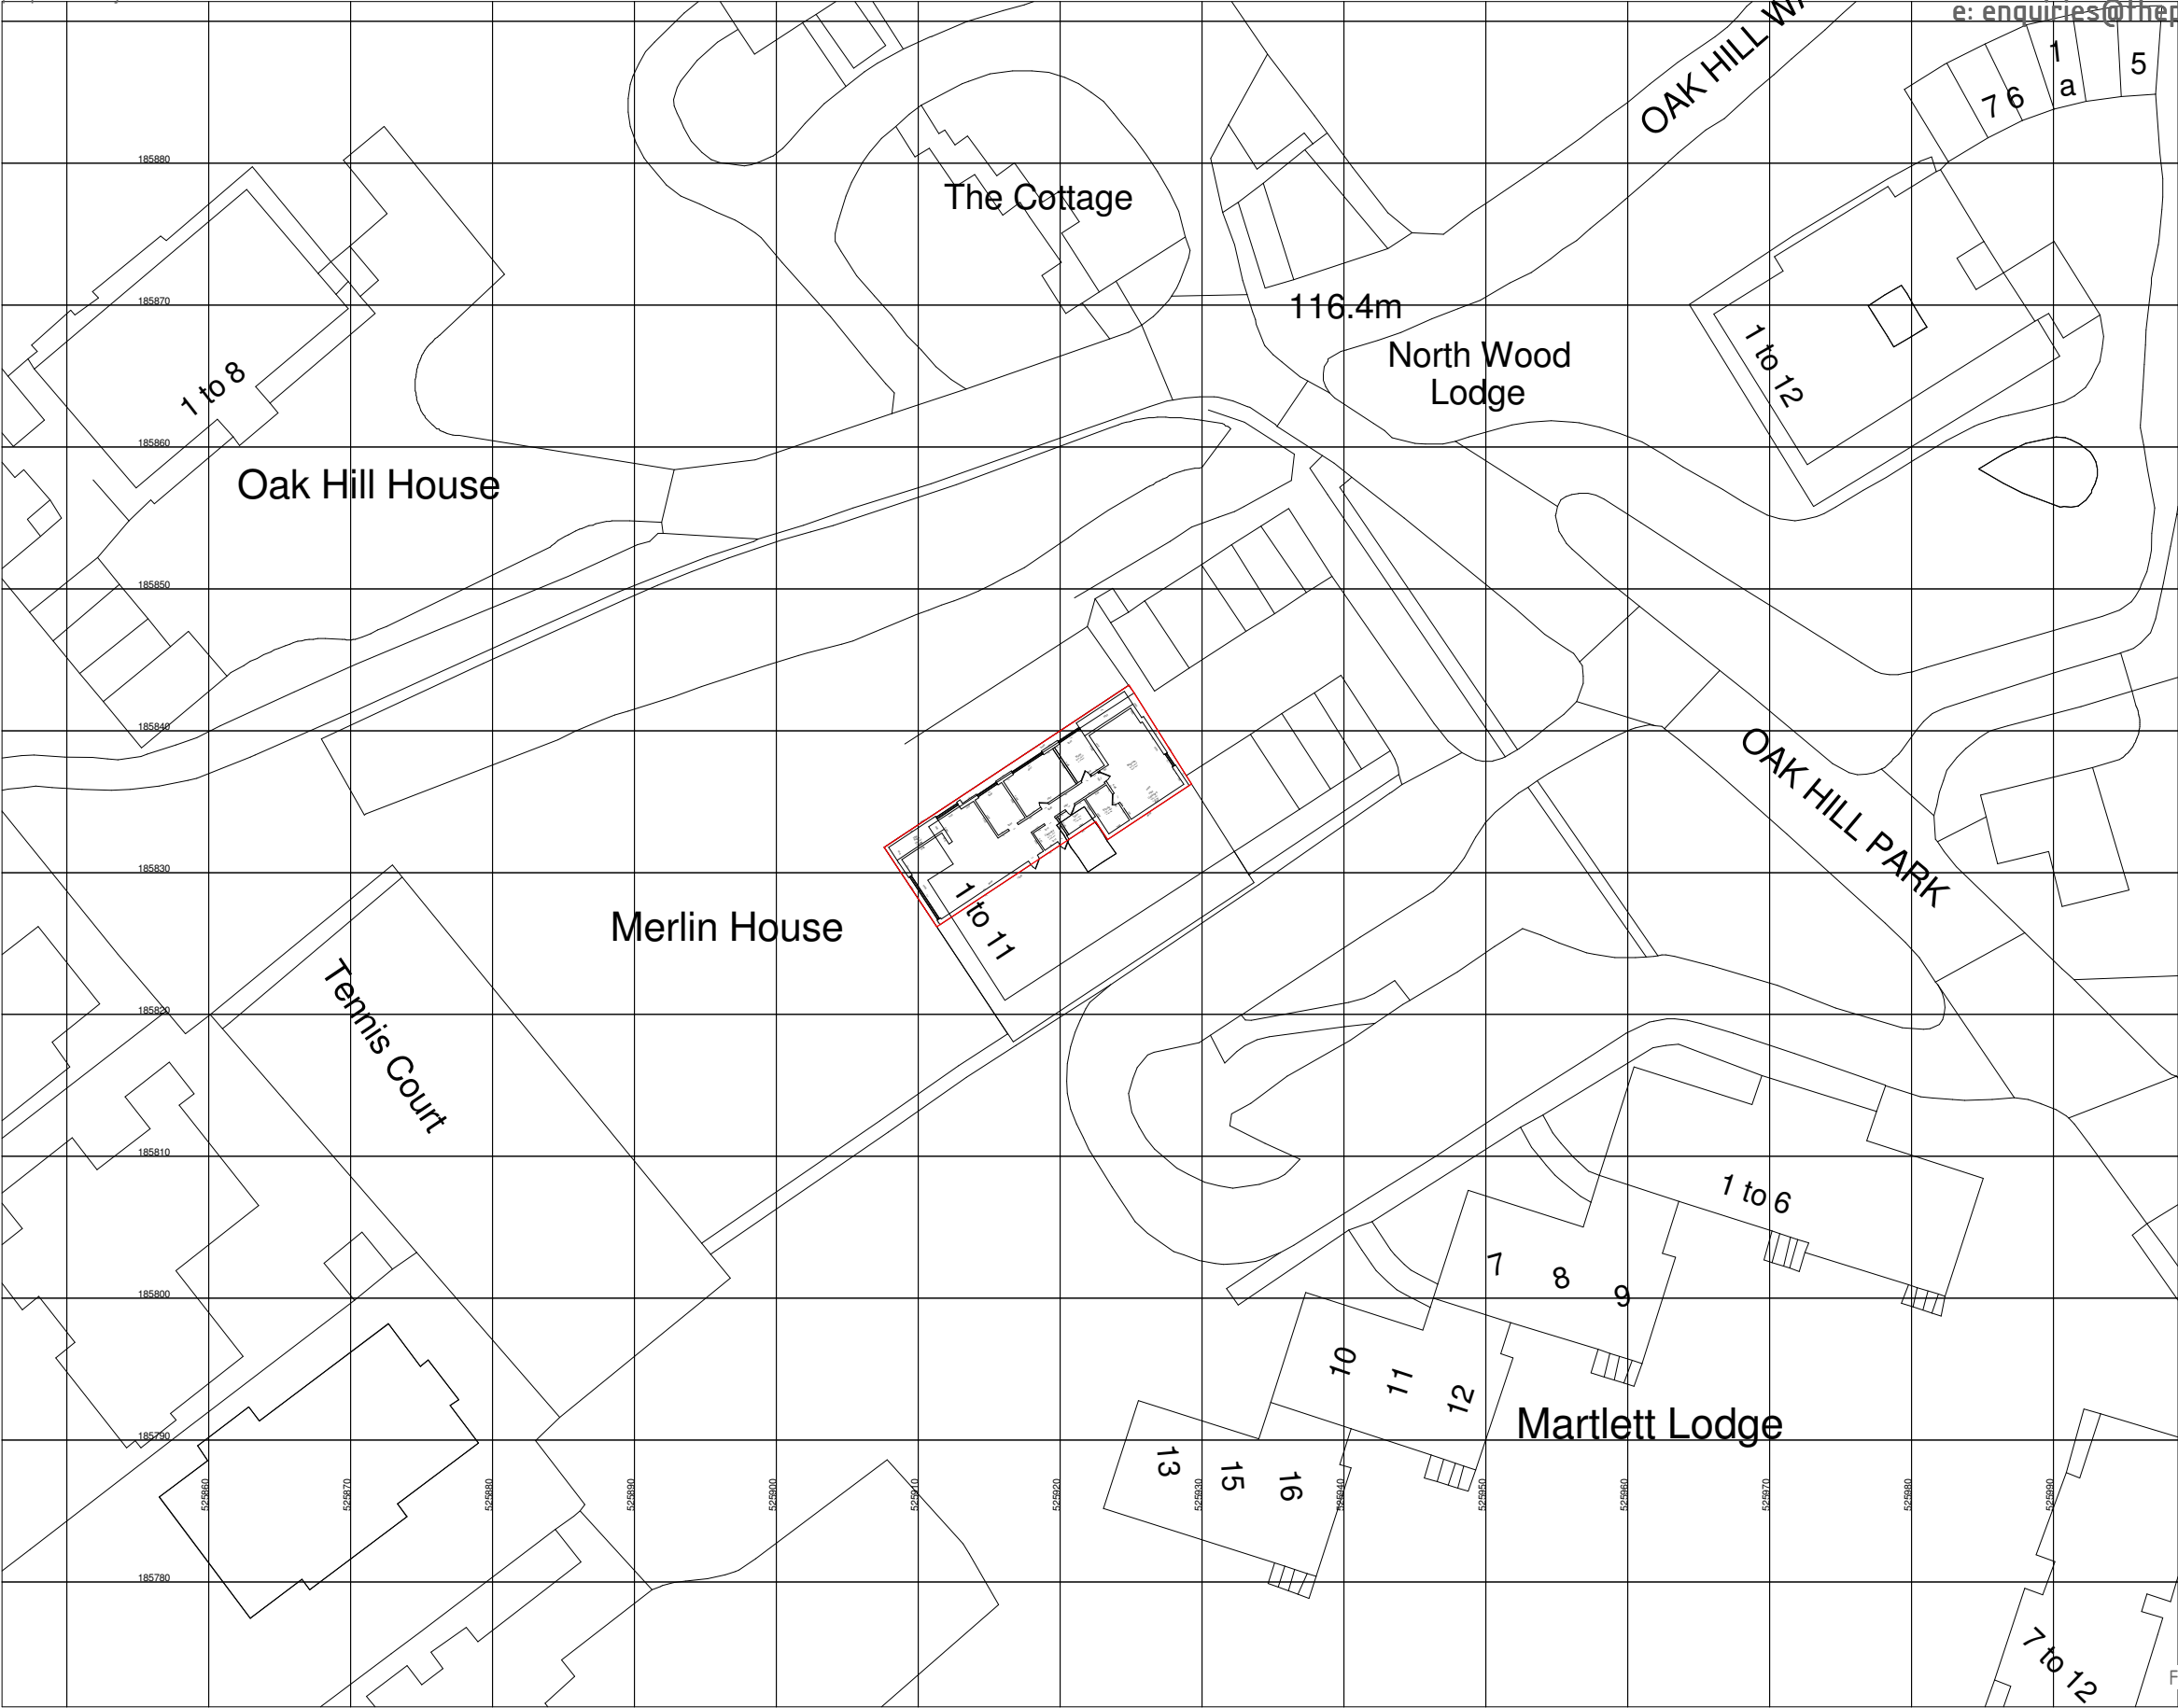

102 - EXISTING SITE PLAN
1:500

Ordnance Survey, (c) Crown Copyright 2016. All rights reserved. Licence number 100022432



VISUAL SCALE 1:500 @ A3

PROJECT NO.
244
PROJECT ADDRESS:
FLAT 5, MERLIN HOUSE, LONDON, NW3 7LJ
SHEET NO: REV:
244/ 02


SCALE:
1:500 @A3

DRAWING TITLE:
SITE PLANS

DATE:
APR 18

DRAWN BY: CHECKED BY:
PW Checker

NOTE:
All measurements to be checked on site.
This drawing is prepared for planning purposes only.

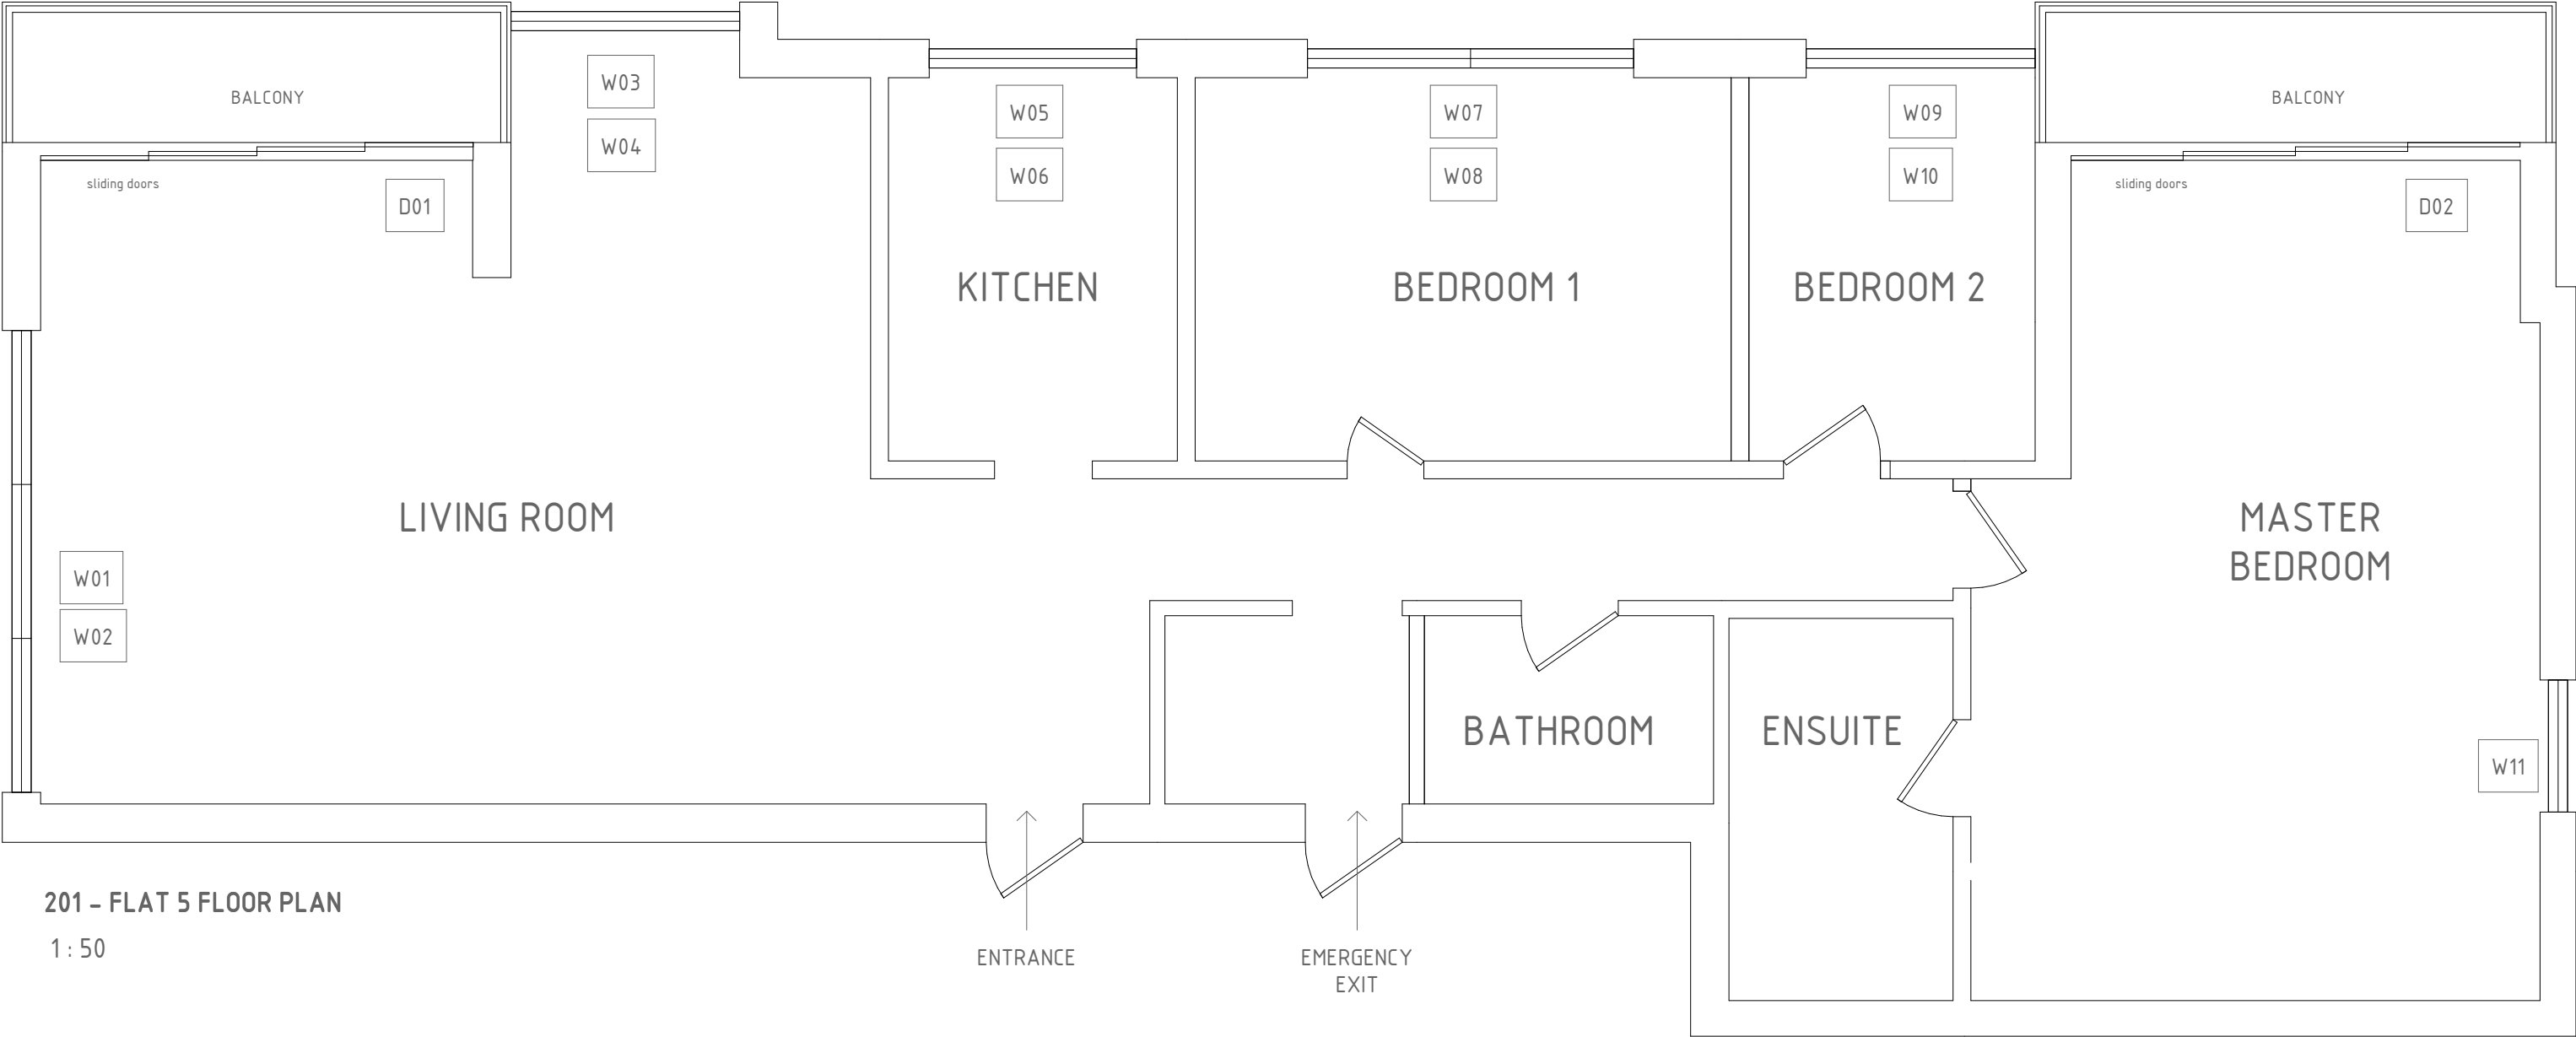

201 – FLAT 5 FLOOR PLAN
1 : 50



VISUAL SCALE 1:50 @ A3

NOTE:
All measurements to be checked on site.
This drawing is prepared for planning purposes only.



303 – EXISTING NORTH ELEVATION
1 : 100



VISUAL SCALE 1:100 @ A3

NOTE:
All measurements to be checked on site.
This drawing is prepared for planning purposes only.



302 – EXISTING WEST ELEVATION
1 : 100



VISUAL SCALE 1:100 @ A3

NOTE:
All measurements to be checked on site.
This drawing is prepared for planning purposes only.




301 - EXISTING SOUTH ELEVATION
1 : 100



VISUAL SCALE 1:100 @ A3

PROJECT NO.
244
PROJECT ADDRESS:
FLAT 5, MERLIN HOUSE, LONDON, NW3 7LJ
SHEET NO: 244 / 22 REV:
SCALE:
1 : 100 @A3
DRAWING TITLE:
EXISTING SOUTH ELEVATION (FRONT)
DATE:
APR 18
DRAWN BY: PW- CHECKED BY: Checker

NOTE:
All measurements to be checked on site.
This drawing is prepared for planning purposes only.

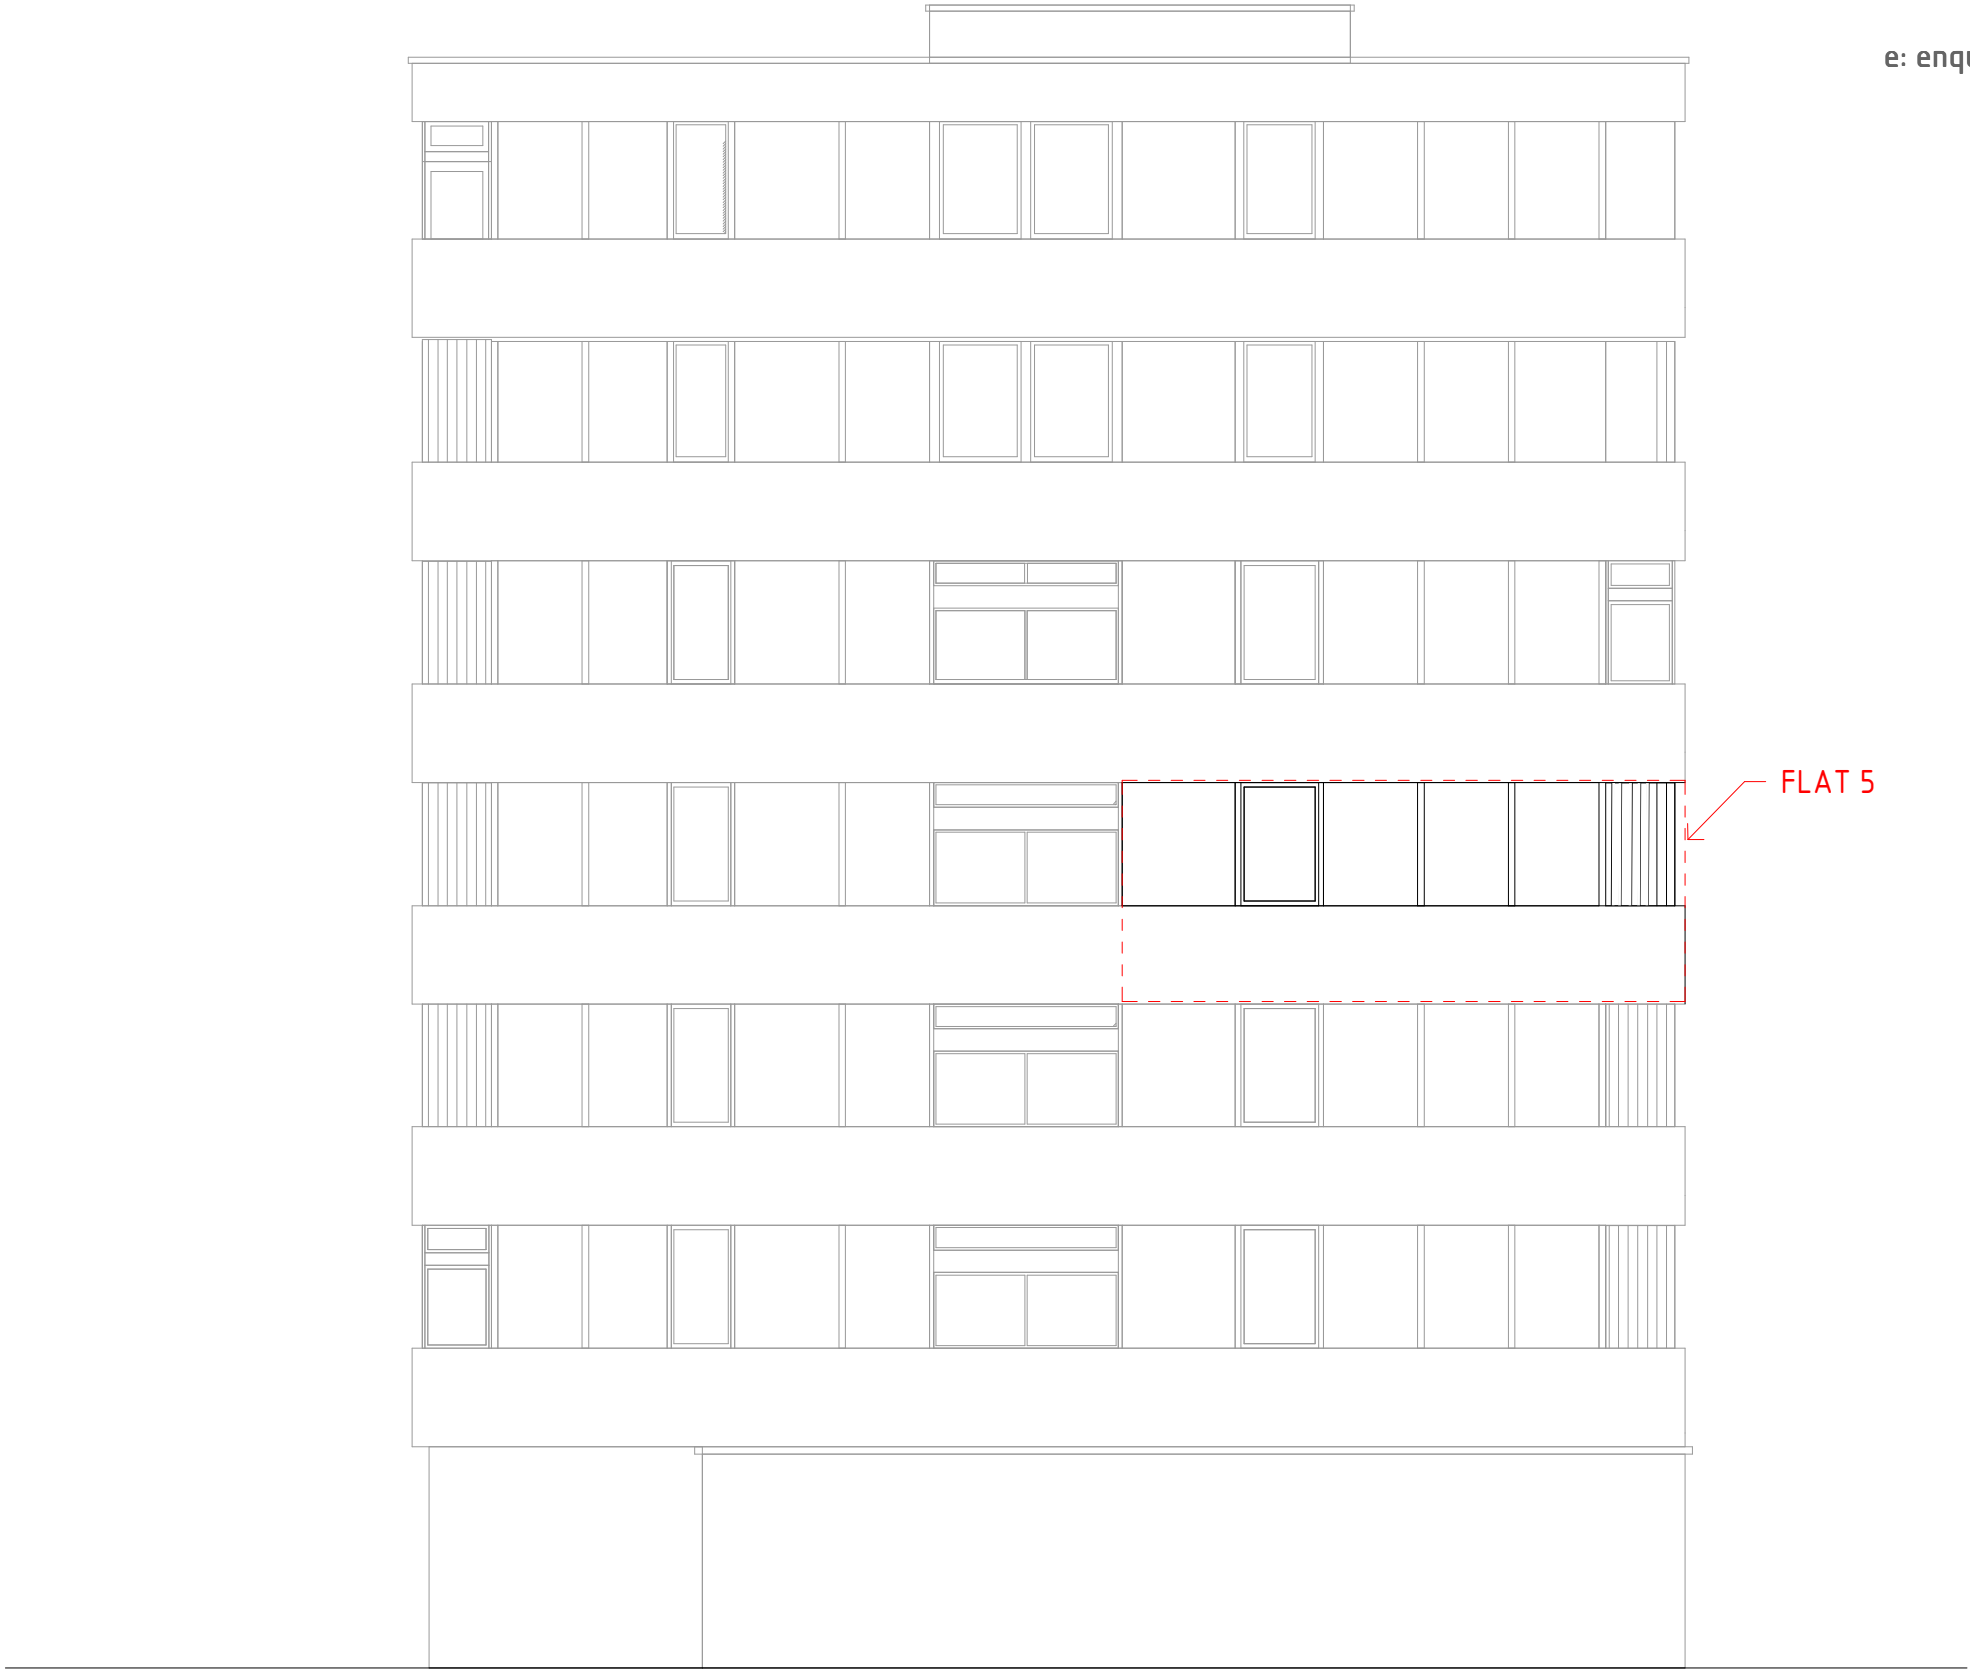

304 – EXISTING EAST ELEVATION
1 : 100



VISUAL SCALE 1:100 @ A3

NOTE:
All measurements to be checked on site.
This drawing is prepared for planning purposes only.

www.theplanningman.co.uk
t: 01372 897891
e: enquiries@theplanningman.co.uk




FLAT 5

403 - PROPOSED NORTH ELEVATION

PROJECT NO.
244
PROJECT ADDRESS:
FLAT 5, MERLIN HOUSE, LONDON, NW3 7LJ
SHEET NO: 244/ 31
REV: B
SCALE:
1: 100 @A3
DRAWING TITLE:
PROPOSED NORTH ELEVATION (REF: 403)

NOTE:
All measurements to be checked on site.
This drawing is prepared for planning purposes only.

FLAT 5

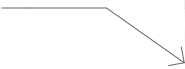

Item 2
Item 1


402 – PROPOSED WEST ELEVATION

1 : 100



VISUAL SCALE 1:100 @ A3

NOTE:
All measurements to be checked on site.
This drawing is prepared for planning purposes only.

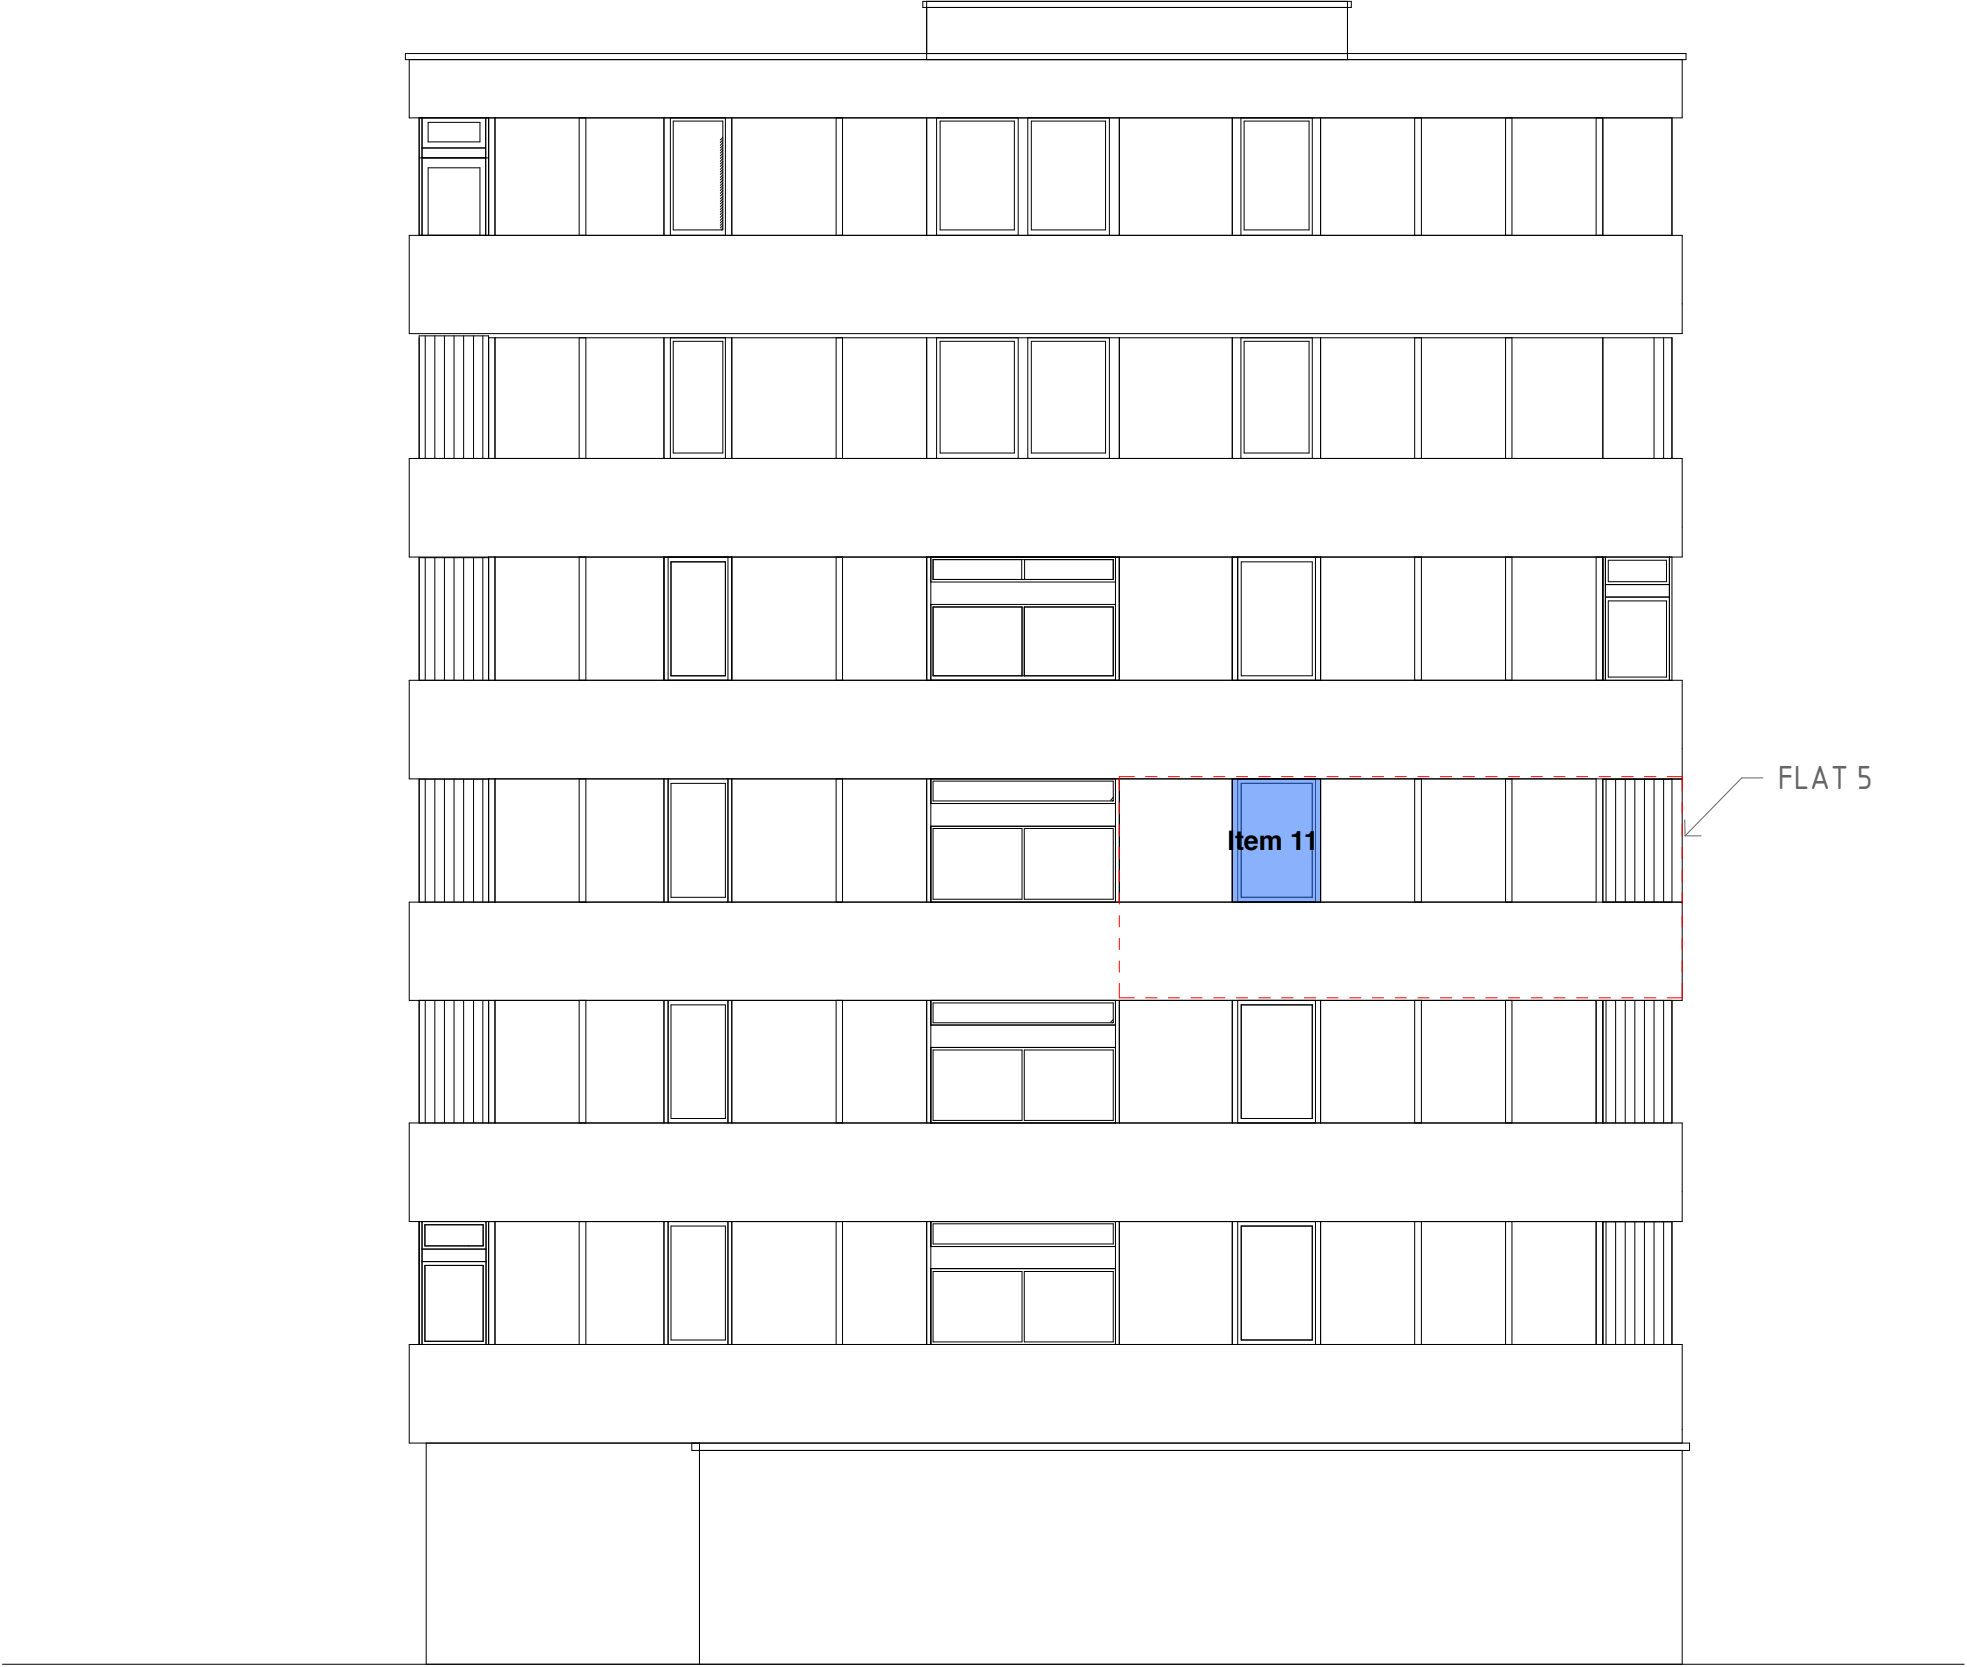

404 - PROPOSED EAST ELEVATION
1 : 100



VISUAL SCALE 1:100 @ A3