



Notes:
 THIS DRAWING IS COPYRIGHT OF FORM
 DO NOT SCALE FROM THIS DRAWING WORK ONLY TO FIGURED DIMENSIONS.
 THE CONTRACTOR IS TO VERIFY ALL DIMENSIONS ON SITE BEFORE COMMENCING WORK. ALL ERRORS AND OMISSIONS ARE TO BE REPORTED TO THE ENGINEER.
 THIS DRAWING IS TO BE READ IN CONJUNCTION WITH ALL RELEVANT ARCHITECTS, SERVICES ENGINEERS AND ENGINEERS DRAWINGS AND SPECIFICATIONS.

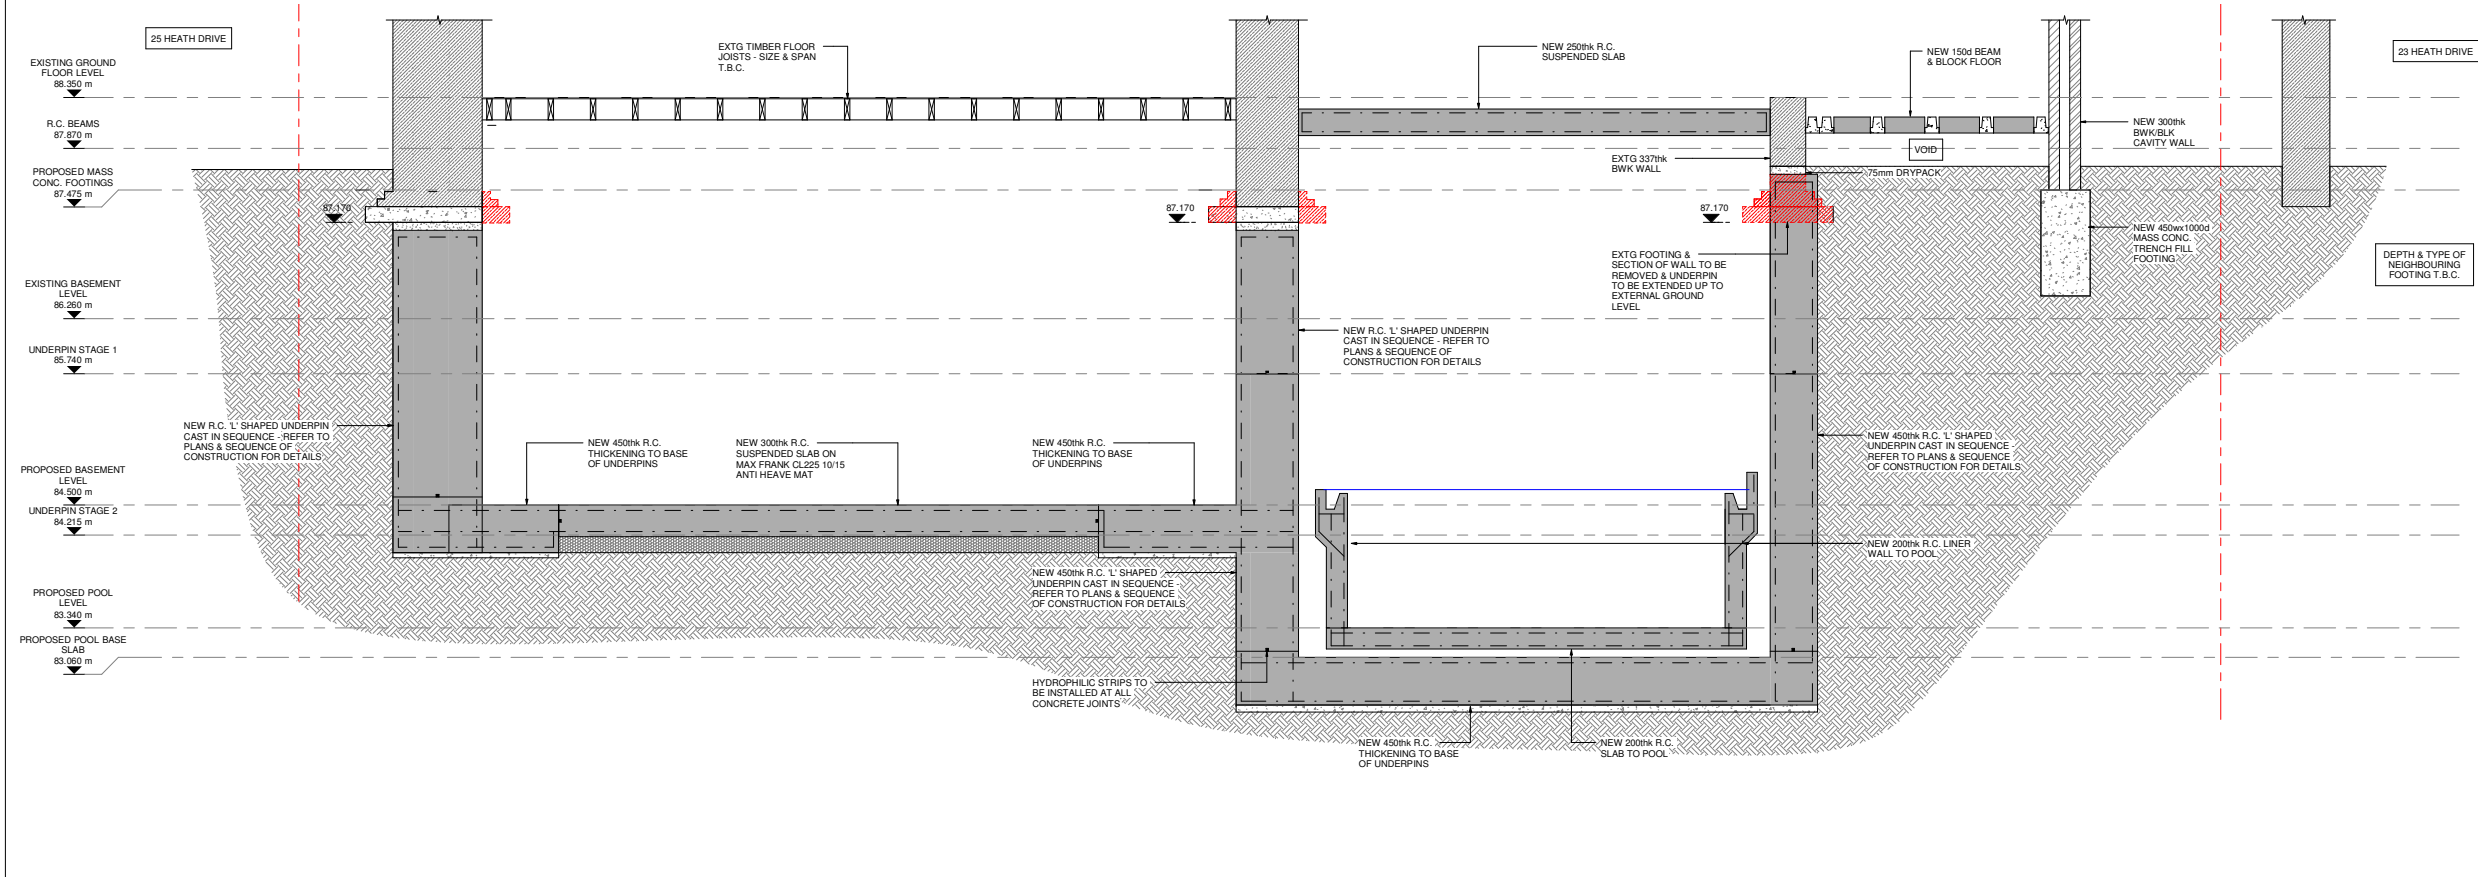

PROPOSED CROSS SECTION C - C
 1:25

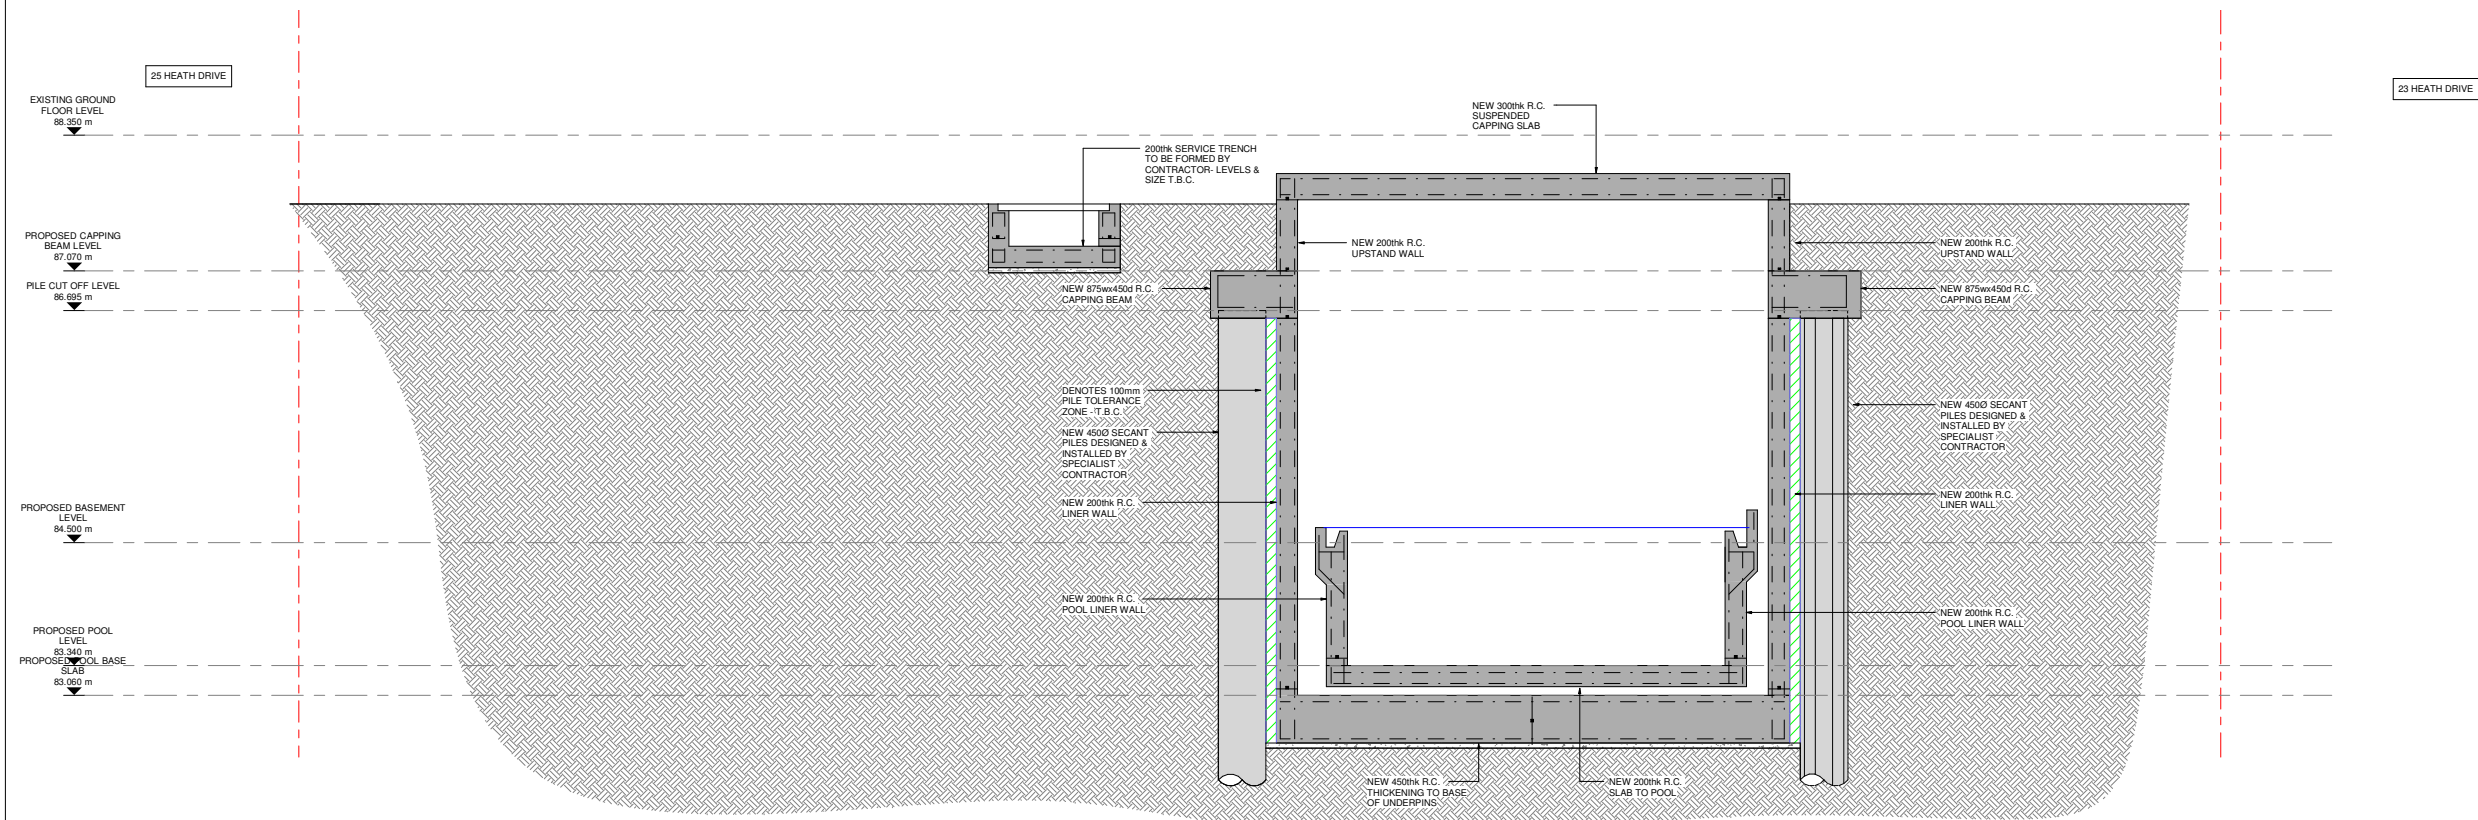

PROPOSED CROSS SECTION D - D
 1:25

Rev.	Date	Amendment	Drawn	Checkd
P4	07.09.18	REAR EXTENSION AMENDED	A.O.	B.R.
P3	26.01.18	ISSUED FOR PLANNING	P.E.	C.M.
P2	15.12.17	WALL THICKENING ADDED	P.E.	C.M.
P1	13.12.17	ISSUED FOR PLANNING	P.E.	C.M.

Drawing Status: PRELIMINARY

Form

Job Title:
 24 HEATH DRIVE
 LONDON
 NW3 7SB

Drawing Title:
 PROPOSED CROSS SECTIONS C - C & D - D

Form Structural Design Ltd 77 St John Street London EC1M 4BN
 T: 020 7253 2893 E: studio@form.sdi.com W: www.form.sdi.com

Date	Scale	Drawn	Checked
DEC 17	1:25	P.E.	C.M.
Job No:	Drawing No:	Revision	
162637-	A(28)02	P4	

