
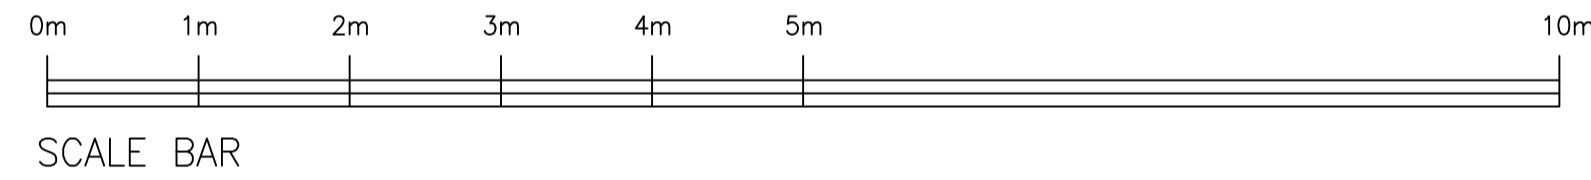


- ① Daikin RZASG125MV1
- ② Daikin RZASG100MV1
- ③ Daikin RZASG100MV1

All units within acoustic enclosures

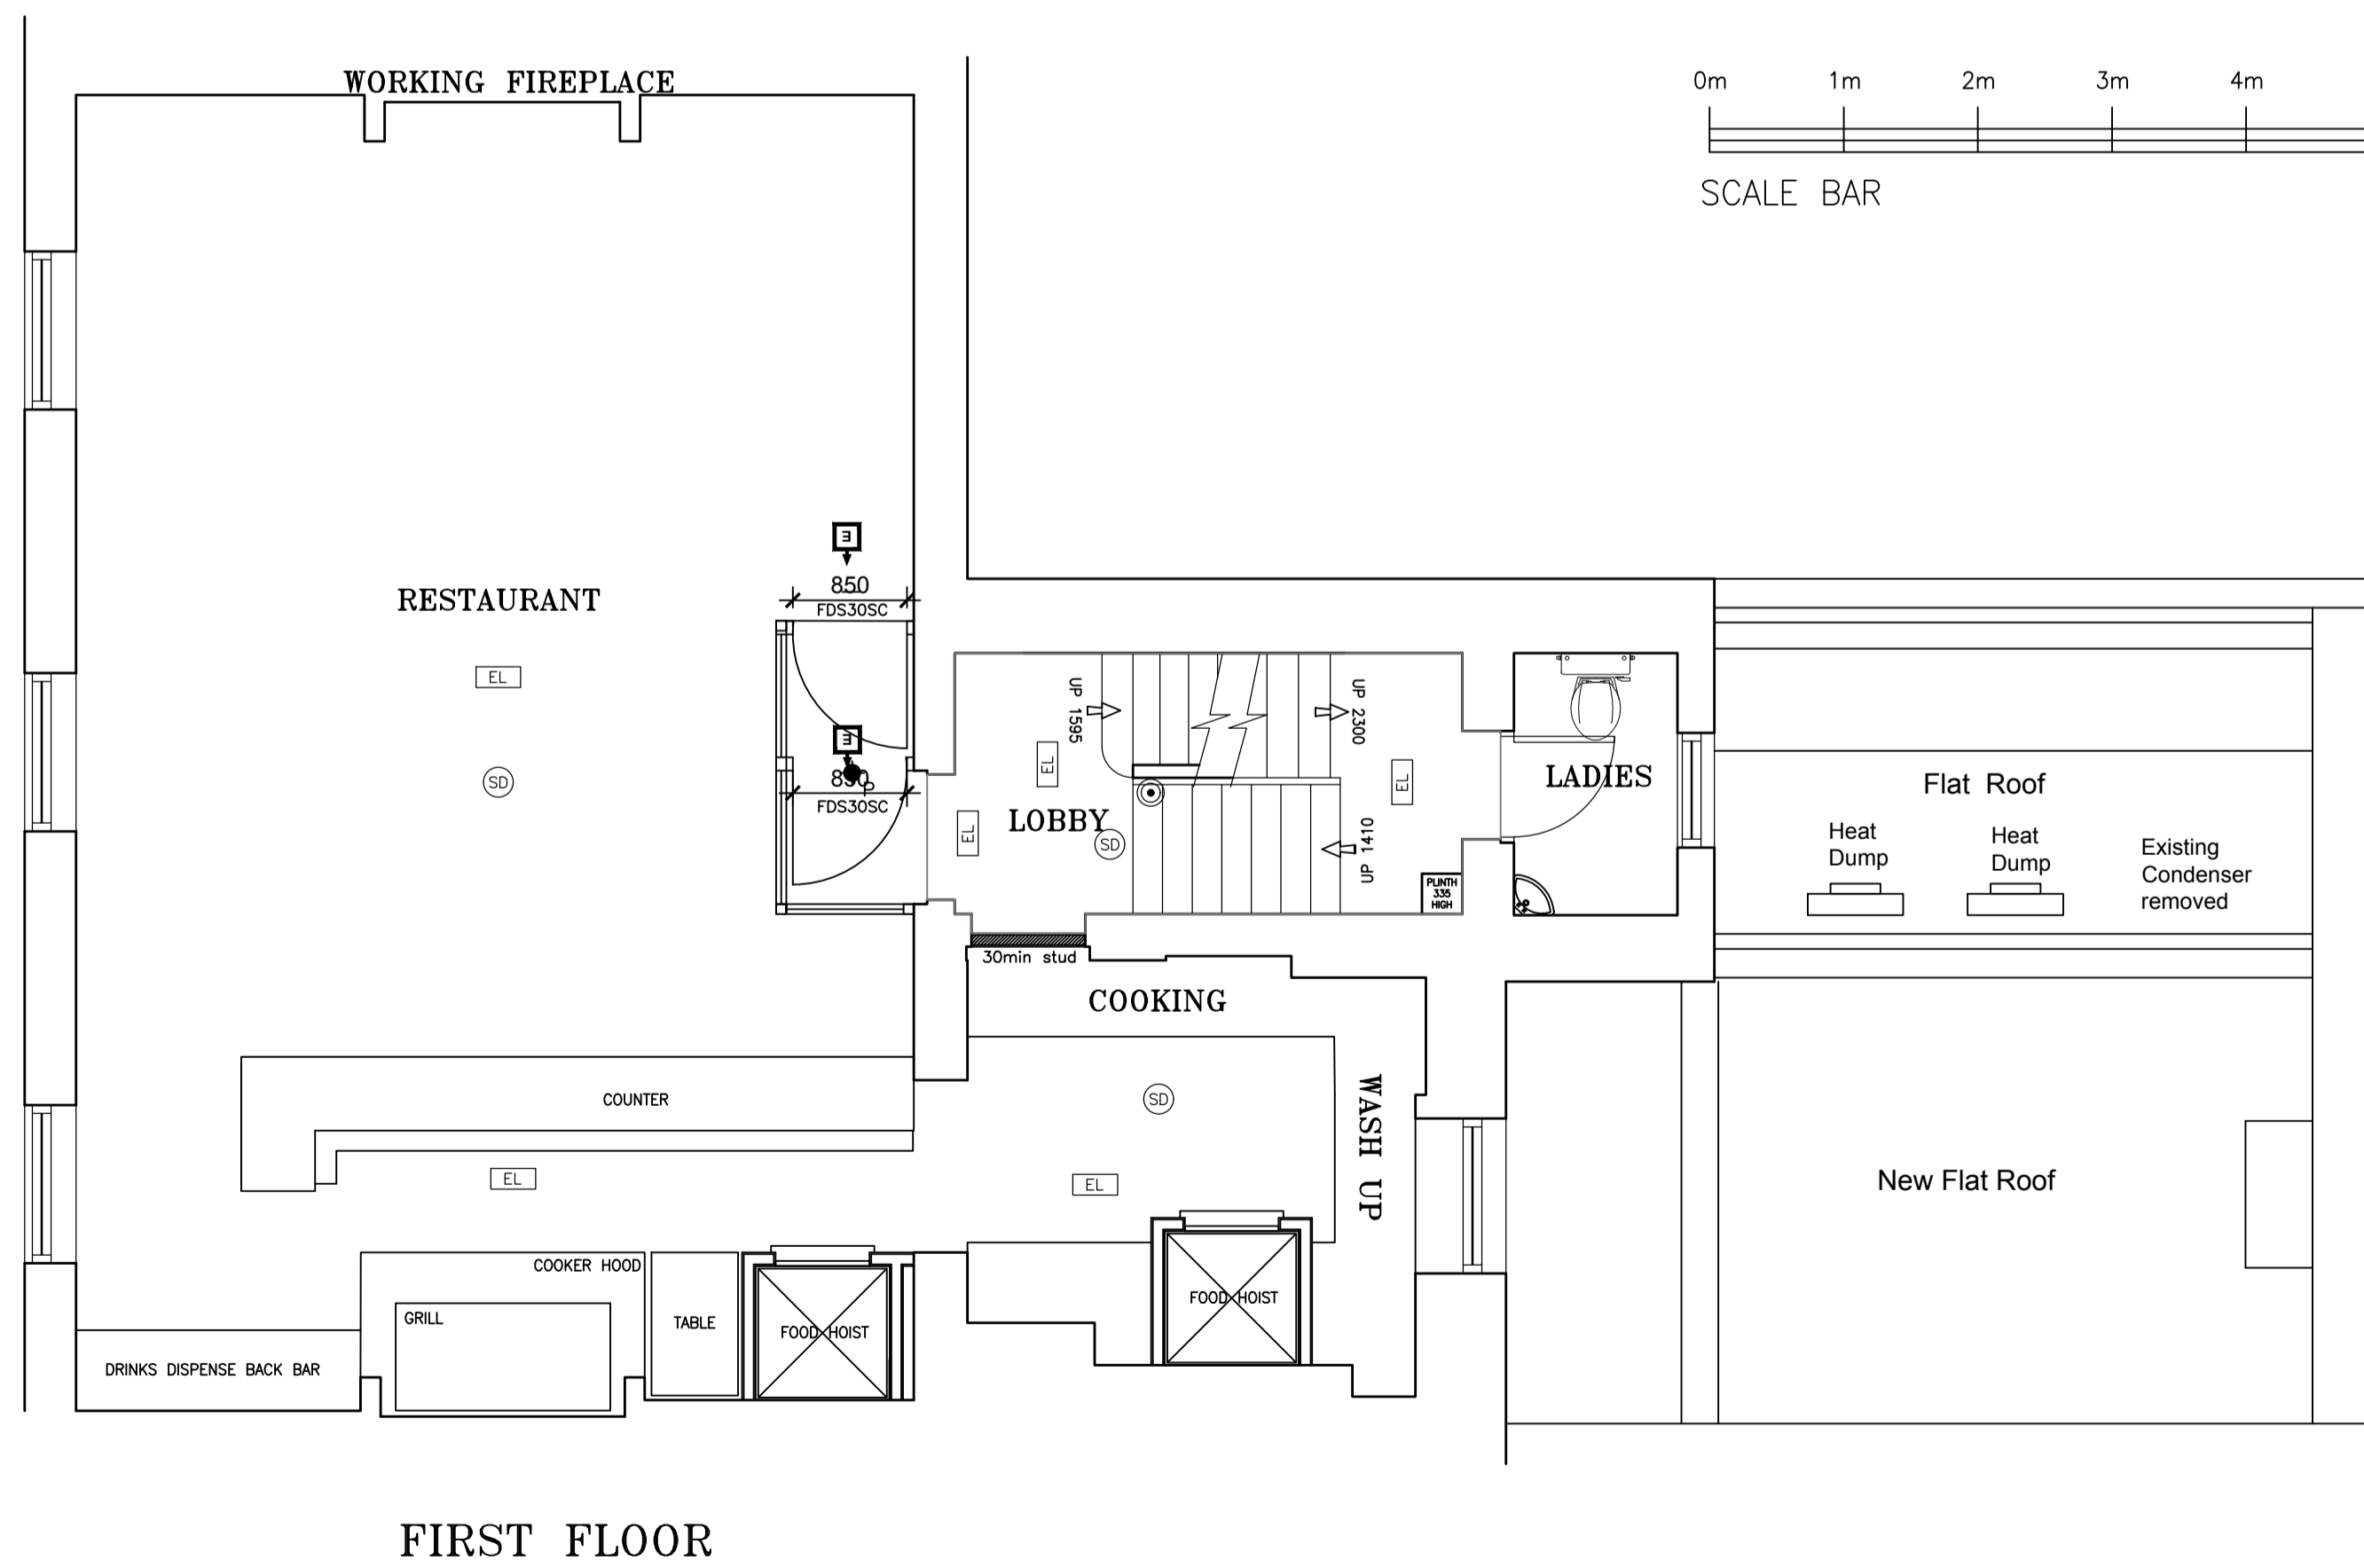

D	Walk In chiller omitted. Duct work revised	TAM
C	Internal layouts revised	TAM
B	Minor revisions	TAM
A	Rear roofs added	TAM

**PembrookDes**

Summit House, Horsecroft Road, The Pinnacles, Harlow, Essex.  
Tel: 01279 433888; Fax: 01279 433889.  
E-Mail: pembrook@pembrook.co.uk  
Website: www.pembrook.co.uk

Client: The Fat Boy Pub Co.

Project:  
THE LORE OF THE LAND  
4 CONWAY STREET  
FITZROVIA, LONDON  
W1T 6BB

Drawing Title:  
PROPOSED 1st, 2nd & 3rd FLOOR  
A/C AND DUCTWORK

Drawing No: 3175/11

Scale: 1:50@A1

Date: APRIL 2018

Drawn By: TAM

Revision:	A	B	C	D															
-----------	---	---	---	---	--	--	--	--	--	--	--	--	--	--	--	--	--	--	--

Drawing not to be scaled. Dimensions indicated must be on site before manufacture by contractor, any discrepancy should be reported immediately.