


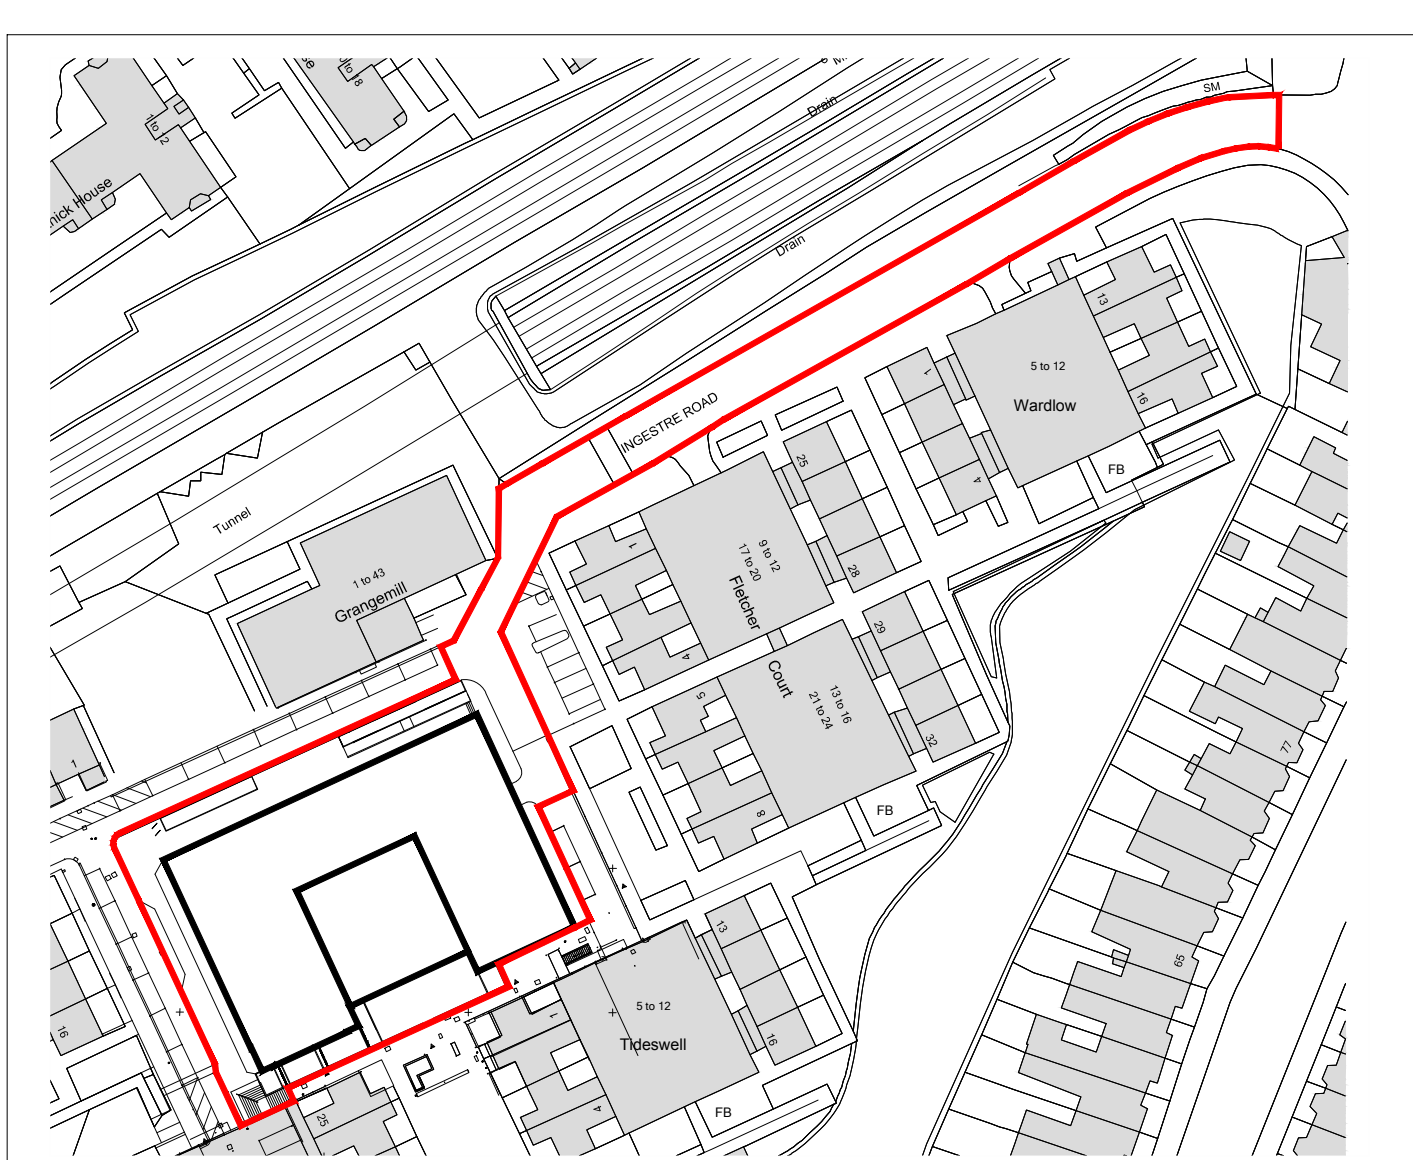

The scaling of this drawing cannot be assured

Revision Date Dm Ckd

 Planning application boundary

Hard Landscape Materials

 Proposed paving P1 to **Private Terraces and Sunken Garden**,
Concrete flags with natural stone aggregate top,
Colour: Grey; Size: 200x500mm

 Proposed paving P2 to **Private Terraces**;
Loose aggregate; Colour: Buff;
Size: 0-4mm wearing course

 Proposed paving P3 to **Private and Sunken Garden**;
Resin bound gravel; Colour: Buff
Size: 3mm Aggregate

Boundaries and edgings

 Edging to architects detail

Furniture

 Bespoke water feature bench

 Pre-cast concrete seat with
back and arm rest

 Proposed Pergola

Soft Landscape

 Proposed Planting beds

 Proposed Lawn

Edging

 Aluexcel edging laid flush

 450mm high Corten Edging

 Proposed Flush Kerb to roads and roadside
planters, 125x150x910mm, natural, British
Standard flat top kerb

Project
Ingestre Road

Drawing Title
Hard Landscape GA
First Floor - Sheet 3 of 3

Date 06.09.18	Scale 1:100 @A1	Drawn by NO	Check by MY
Project No 27463	Drawing No RG-L-03-3	Revision -	



**BARTON
WILLMORE**

Planning • Master Planning & Urban Design • Architecture •
Landscape Planning & Design • Environmental Planning • Graphic
Communication • Public Engagement • Development Economics

bartonwillmore.co.uk

 ISO
9001
Certified