



Trees				
Number	Abbreviation	Species	Specification	Density
2 No.	Ppa	Prunus padus	Clear Stem	Counted
6 No.	CbFF	Carpinus betulus 'Frans Fontaine'	Clear stem	Counted


Shrubs				
Number	Abbreviation	Species	Specification	Density
344 No.	Il cr	Ilex crenata	Doubled Staggered Row	5/m ²
53 No.	Be th	Berberis thunbergii 'Rose Glow'	Bushy 4 Break	5/m ²
53 No.	HAG	Hebe 'Autumn Glory'	Bushy 4 Break	5/m ²
53 No.	HEBMW	Hebe 'Mrs Winder'	Bushy 4 Break	5/m ²
53 No.	HmBW	Hydrangea macrophylla 'Blue Wave'	Bushy 4 Break	5/m ²
53 No.	LAVAN	Lavandula angustifolia	Bushy	5/m ²
57 No.	Ro SFC	Rosa 'Sunshine Flower Carpet'	Bushy 4 Breaks	5/m ²
128 No.	SjRu	Skimmia japonica 'Rubella'	Bushy	5/m ²
53 No.	Vd	Viburnum davidii	Bushy 4 Breaks	5/m ²
70 No.	Cal	Cornus alba	4 Bushy Breaks	5/m ²

Herbaceous				
Number	Abbreviation	Species	Specification	Density
53 No.	LIRMU	Liriope muscari	Bushy 4 Breaks	5/m ²
70 No.	BBR	Bergenia 'Bressingham Ruby'	Full Pot	5/m ²
70 No.	He or	Helleborus orientalis	Bushy 4 Breaks	5/m ²
70 No.	Lm	Liriope muscari	Bushy 4 Breaks	5/m ²
75 No.	Po ac	Polystichum aculeatum	Full Pot	5/m ²

Climbers				
Number	Abbreviation	Species	Specification	Density
16 No.	TRAJA	Trachelospermum jasminoides	30cm trails	Counted
70 No.	HEDHEGR	Hedera helix 'Green Ripple'	30cm trails	5/m ²

- Planning application boundary
- Soft Landscape**
- Proposed trees
- Existing Trees
- Existing tree to be removed
- Planting beds
- Specimen climbing plants
- Hedge planting
- Greenwall planting to be specified by specialist consultant

- 19 No. Be th 11%
- 19 No. HAG 11%
- 19 No. HEBMW 11%
- 19 No. HmBW 11%
- 19 No. LAVAN 11%
- 19 No. LIRMU 11%
- 21 No. Ro SFC 12%
- 19 No. SjRu 11%
- 19 No. Vd 11%
- 60 No. Il cr
- 6 No. Be th 11%
- 6 No. HAG 11%
- 6 No. HEBMW 11%
- 6 No. HmBW 11%
- 6 No. LAVAN 11%
- 6 No. LIRMU 11%
- 7 No. Ro SFC 12%
- 6 No. SjRu 11%
- 6 No. Vd 11%
- 3 No. Be th 11%
- 3 No. HAG 11%
- 3 No. HEBMW 11%
- 3 No. HmBW 11%
- 3 No. LAVAN 11%
- 3 No. LIRMU 11%
- 3 No. Ro SFC 12%
- 3 No. SjRu 11%
- 3 No. Vd 11%
- 7 No. Be th 11%
- 7 No. HAG 11%
- 7 No. HEBMW 11%
- 7 No. HmBW 11%
- 7 No. LAVAN 11%
- 7 No. LIRMU 11%
- 7 No. Ro SFC 12%
- 7 No. SjRu 11%
- 7 No. Vd 11%
- 3 No. Be th 11%
- 3 No. HAG 11%
- 3 No. HEBMW 11%
- 3 No. HmBW 11%
- 3 No. LAVAN 11%
- 3 No. LIRMU 11%
- 3 No. Ro SFC 12%
- 3 No. SjRu 11%
- 3 No. Vd 11%
- 2 No. Be th 11%
- 2 No. HAG 11%
- 2 No. HEBMW 11%
- 2 No. HmBW 11%
- 2 No. LAVAN 11%
- 2 No. LIRMU 11%
- 2 No. Ro SFC 12%
- 2 No. SjRu 11%
- 2 No. Vd 11%
- 8 No. TRAJA
- 8 No. TRAJA

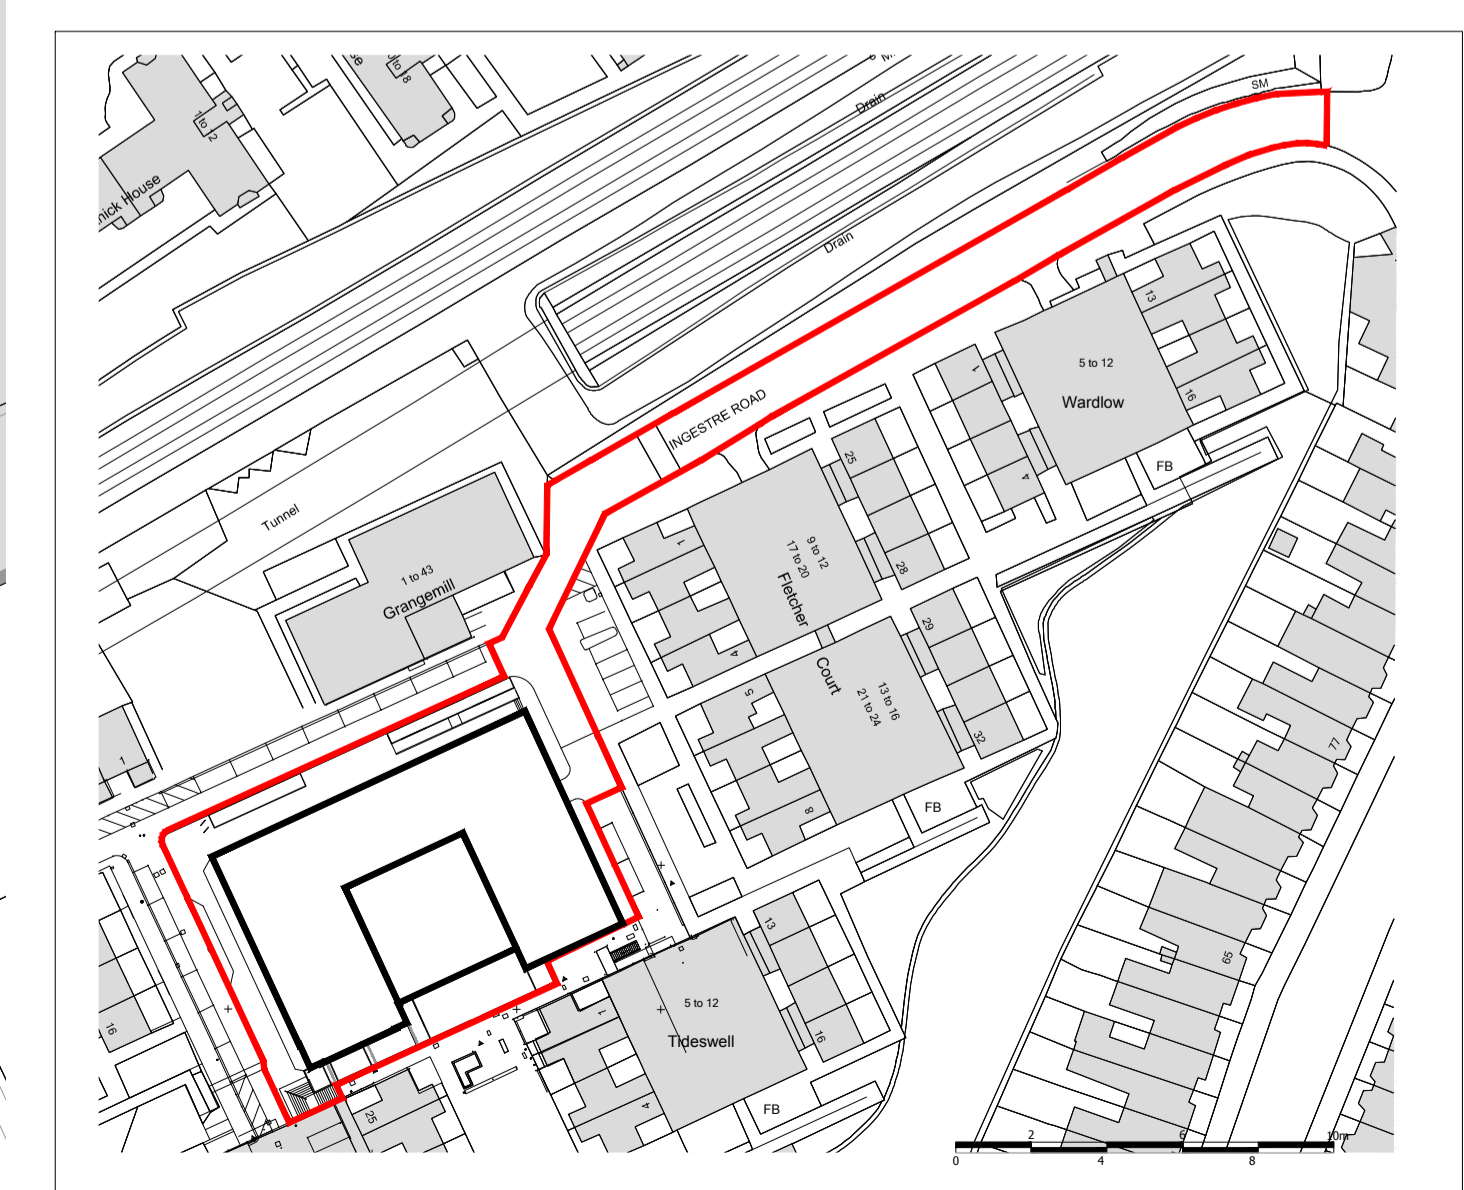

Project
Ingestre Road

Drawing Title
Soft Landscape
First Floor - Sheet 3 of 3

Date
 06.09.18

Project No
 27463

Scale
 1:100 @A1

Drawing No
 RG-L-03-3

Drawn by
 NO

Check by
 MY

Revision
 -

BARTON WILLMORE

Planning • Master Planning & Urban Design • Architecture •
 Landscape Planning & Design • Environmental Planning • Graphic
 Communication • Public Engagement • Development Economics

bartonwillmore.co.uk

Offices at Birmingham Bristol Cambridge Cardiff Edinburgh
 Leeds London Manchester Newcastle Reading Southampton