



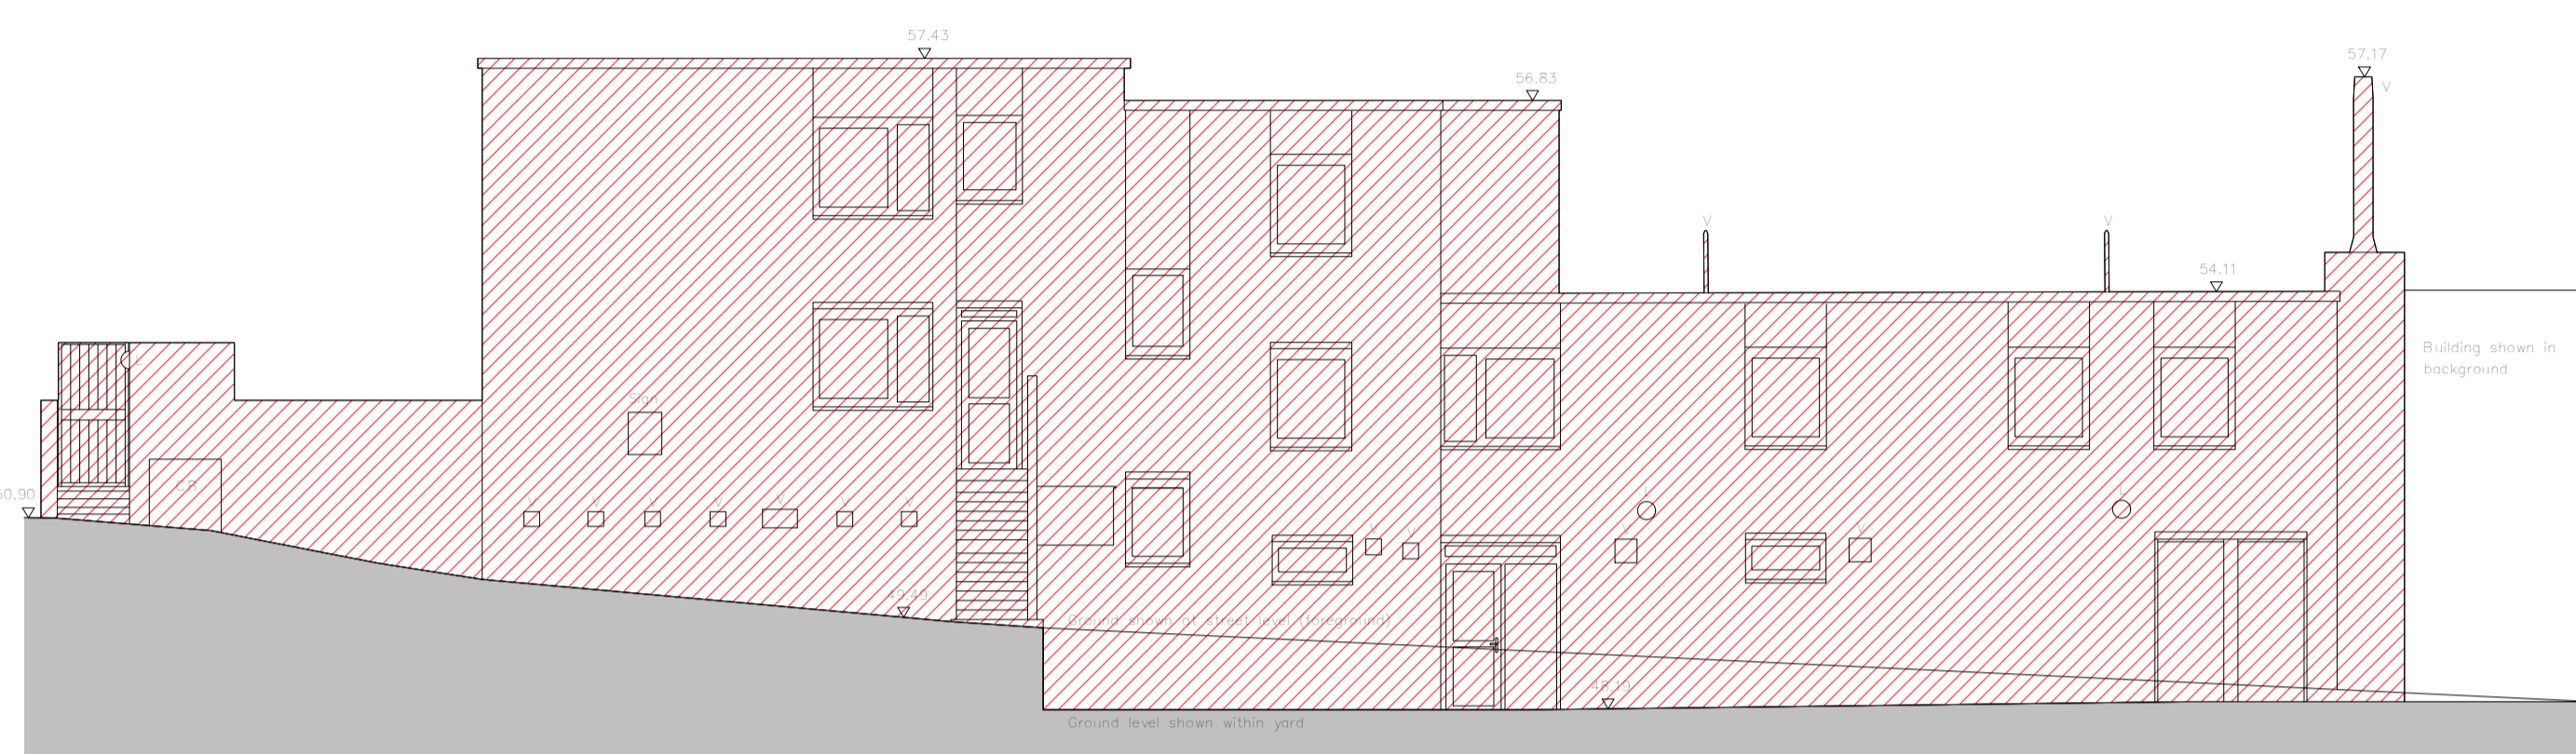


ELEVATION 1

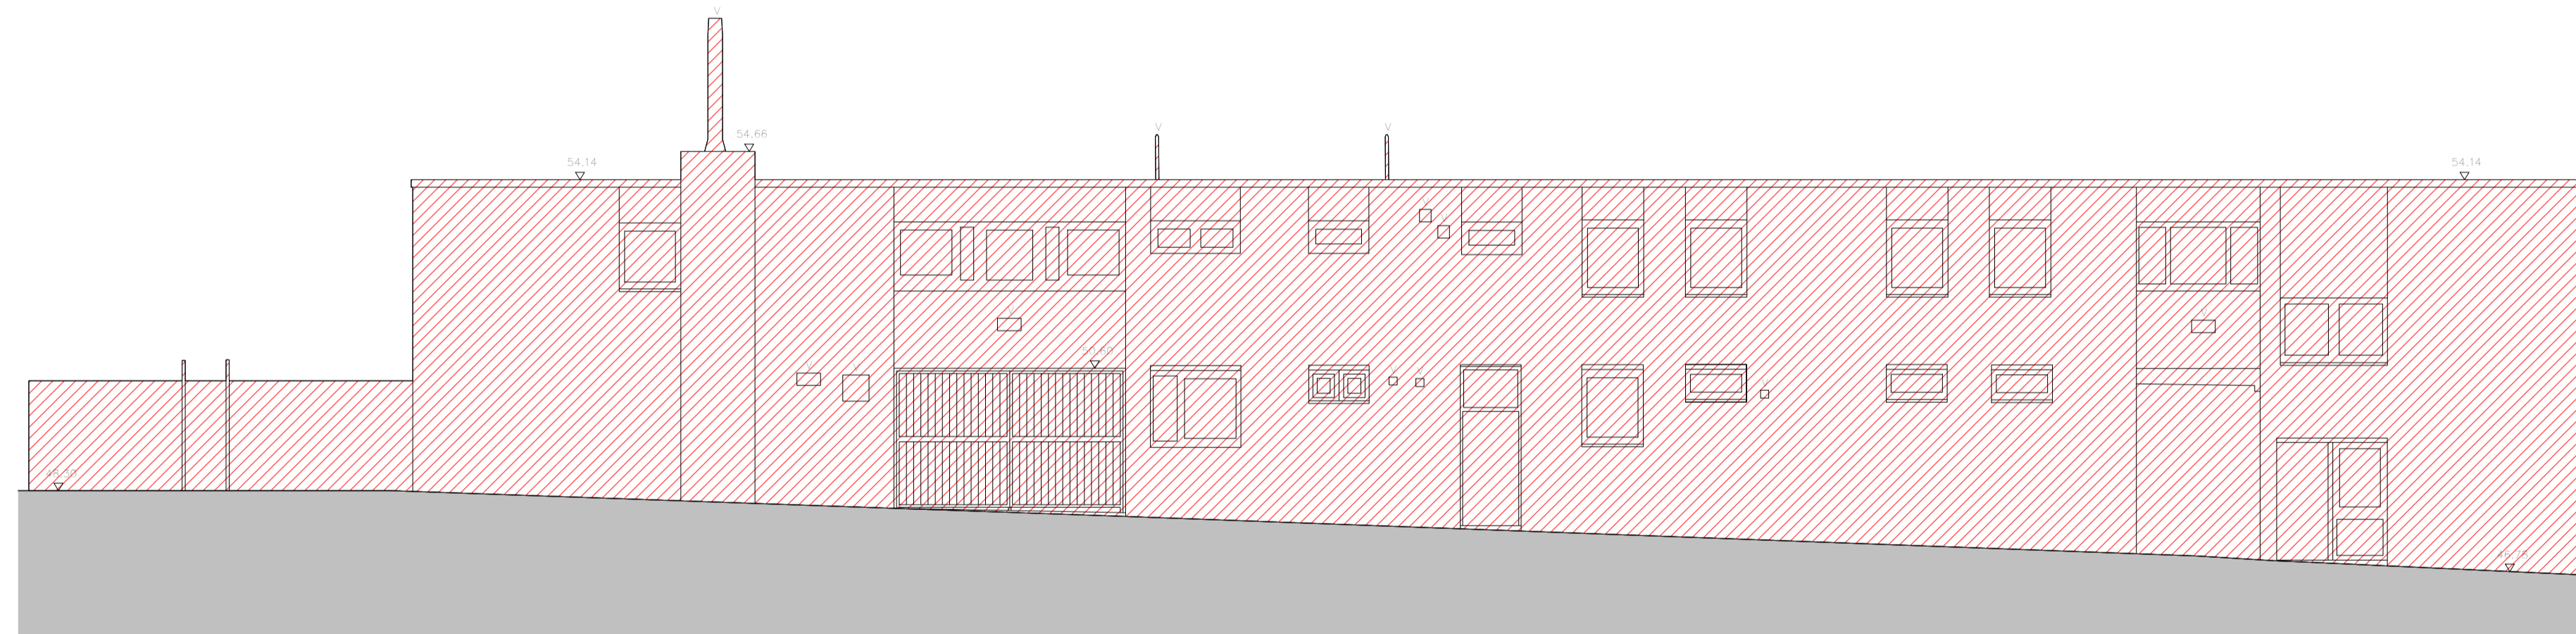

ELEVATION 2




ELEVATION 3


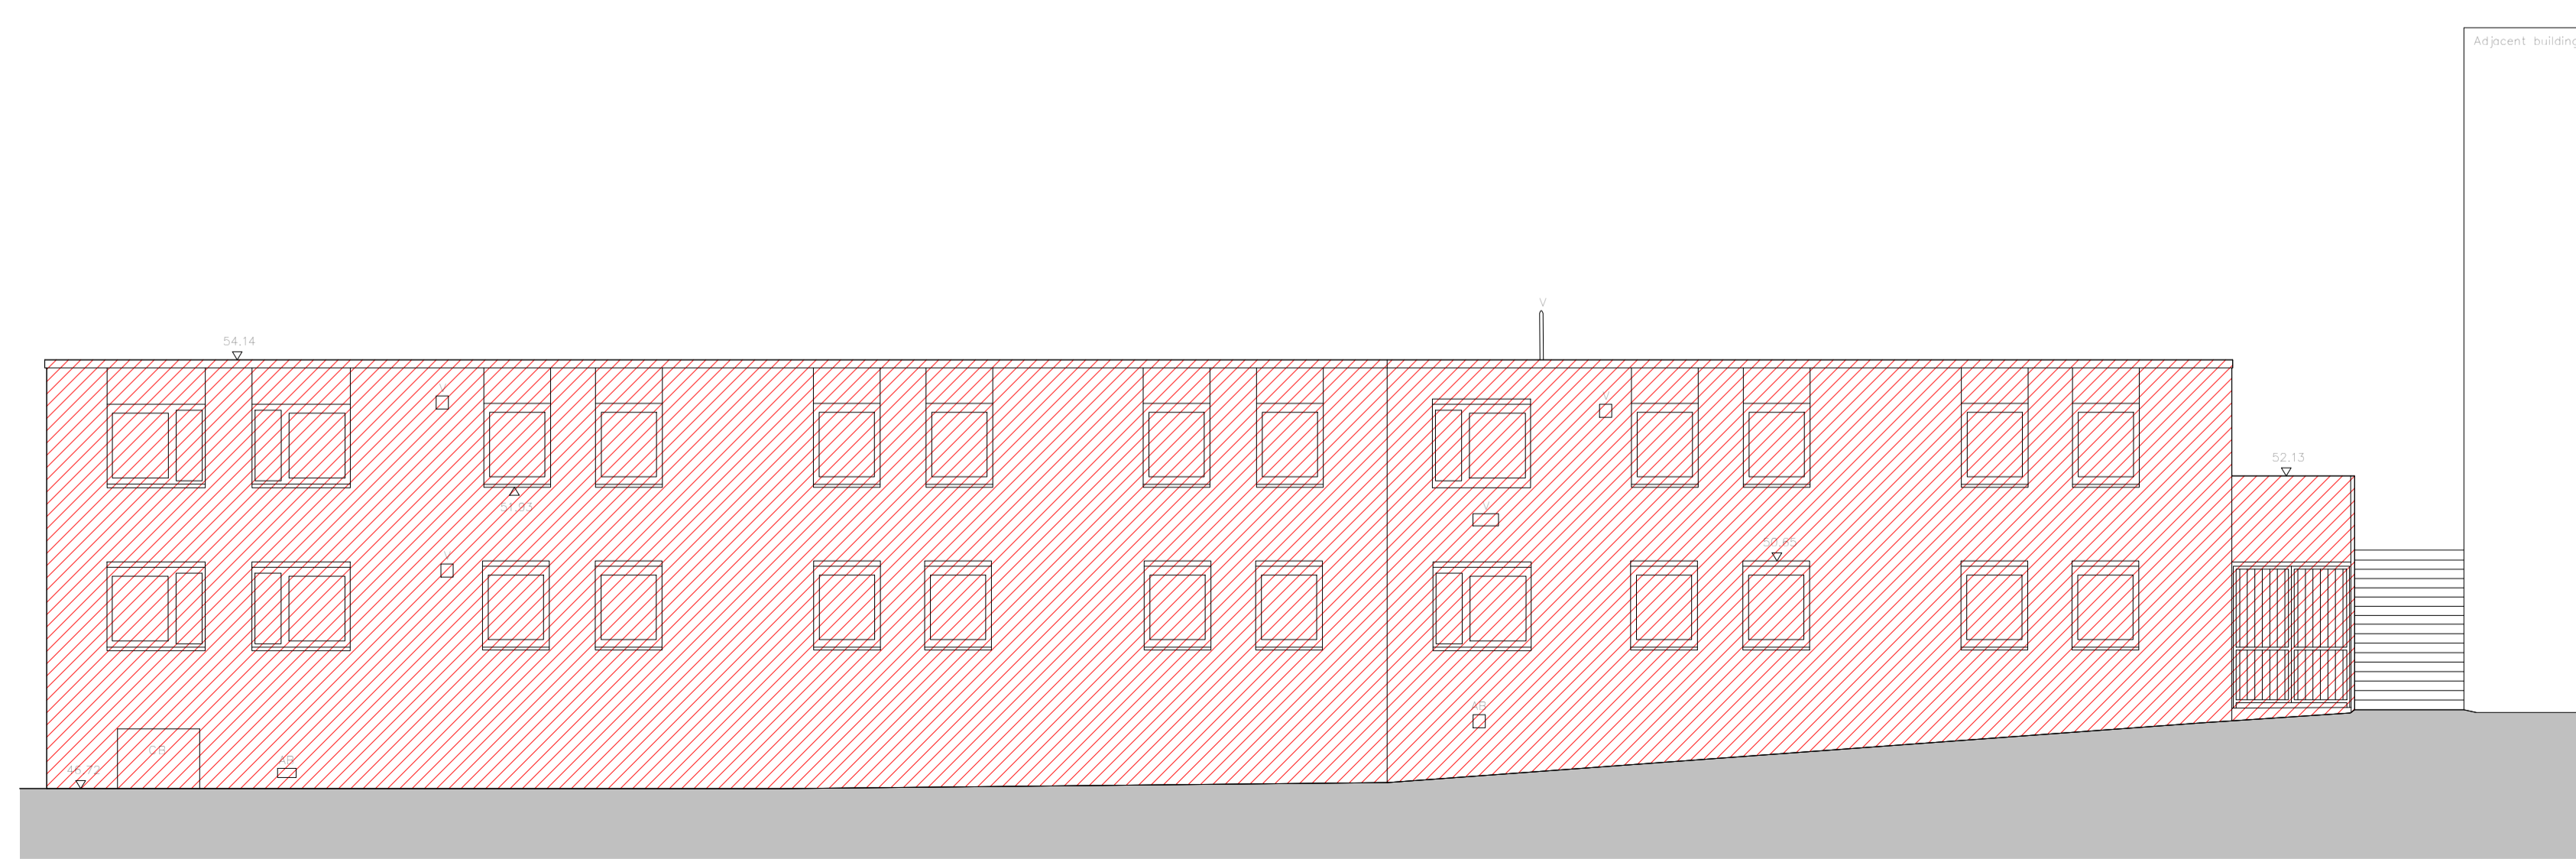


ELEVATION 4

KEY

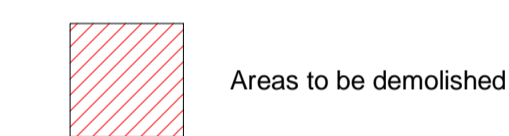

KEY PLAN

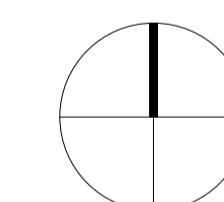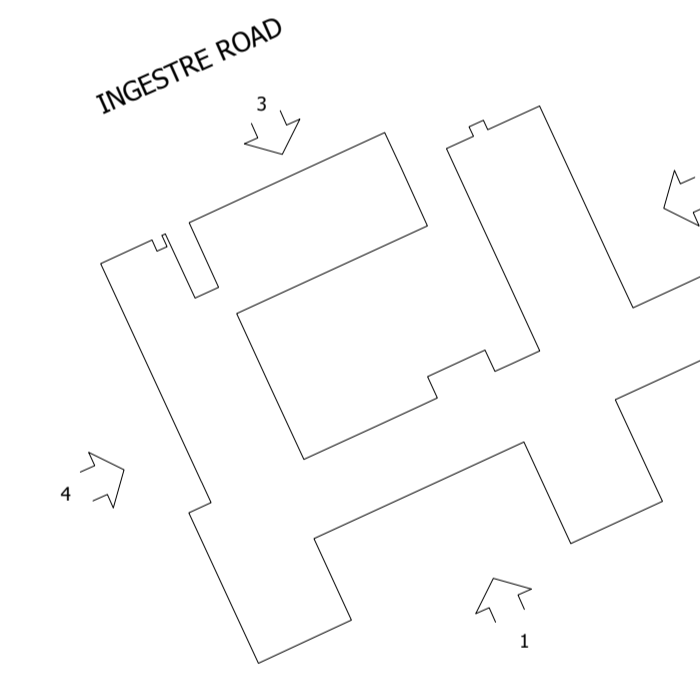

Drawing based on survey undertaken by Glanville Group dated June 2018

PLANNING

Project
11-12 Ingestre Road, Camden
 Assisted Living Development
 Drawing Title
Demolition Elevations

Date	Scale	Drawn by	Check by
19/06/18	1 : 100 @ A1	DC	PN
Project No	Drawing No	Revision	
27463	A-D13-01		

BARTON WILLMORE

Planning • Master Planning & Urban Design •
 Architecture • Landscape Planning & Design • Environmental
 Planning • Graphics Communication • Public Engagement • Research

bartonwillmore.co.uk

Offices at Bristol Cambridge Cardiff Edinburgh Glasgow London Manchester Newcastle Reading Solihull Southampton



VISUAL SCALE 1:100 @ A1