


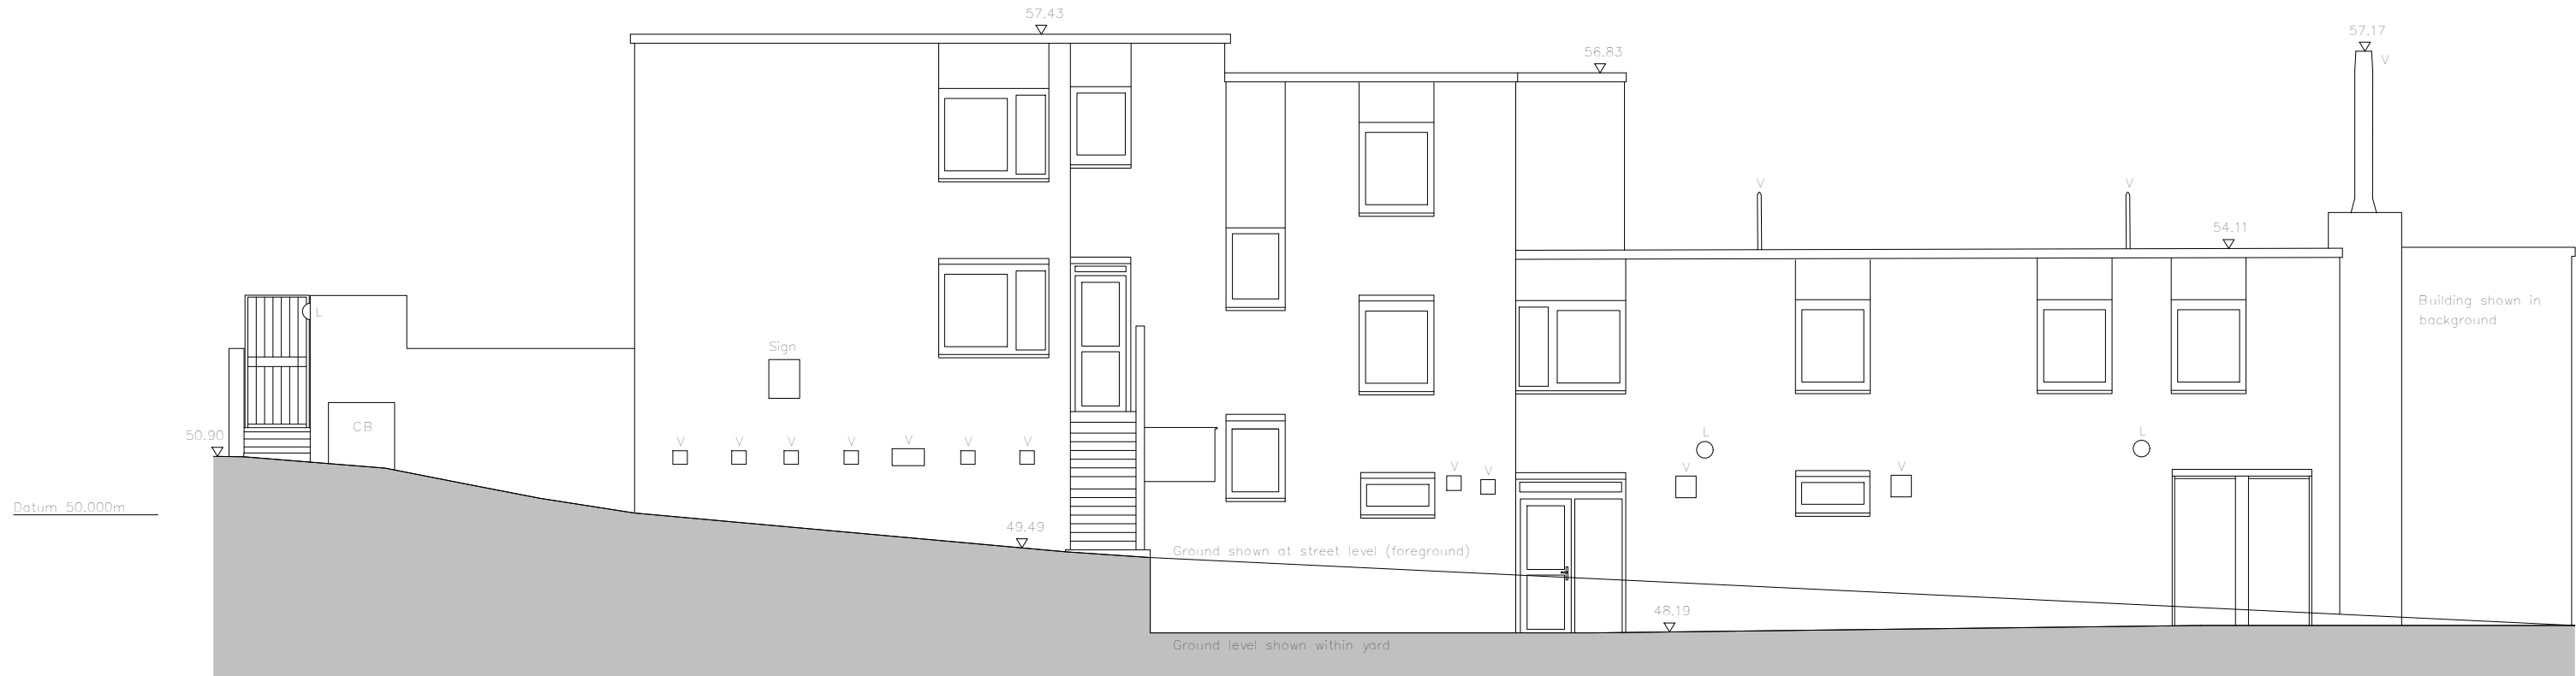


ELEVATION 1



ELEVATION 2





ELEVATION 3

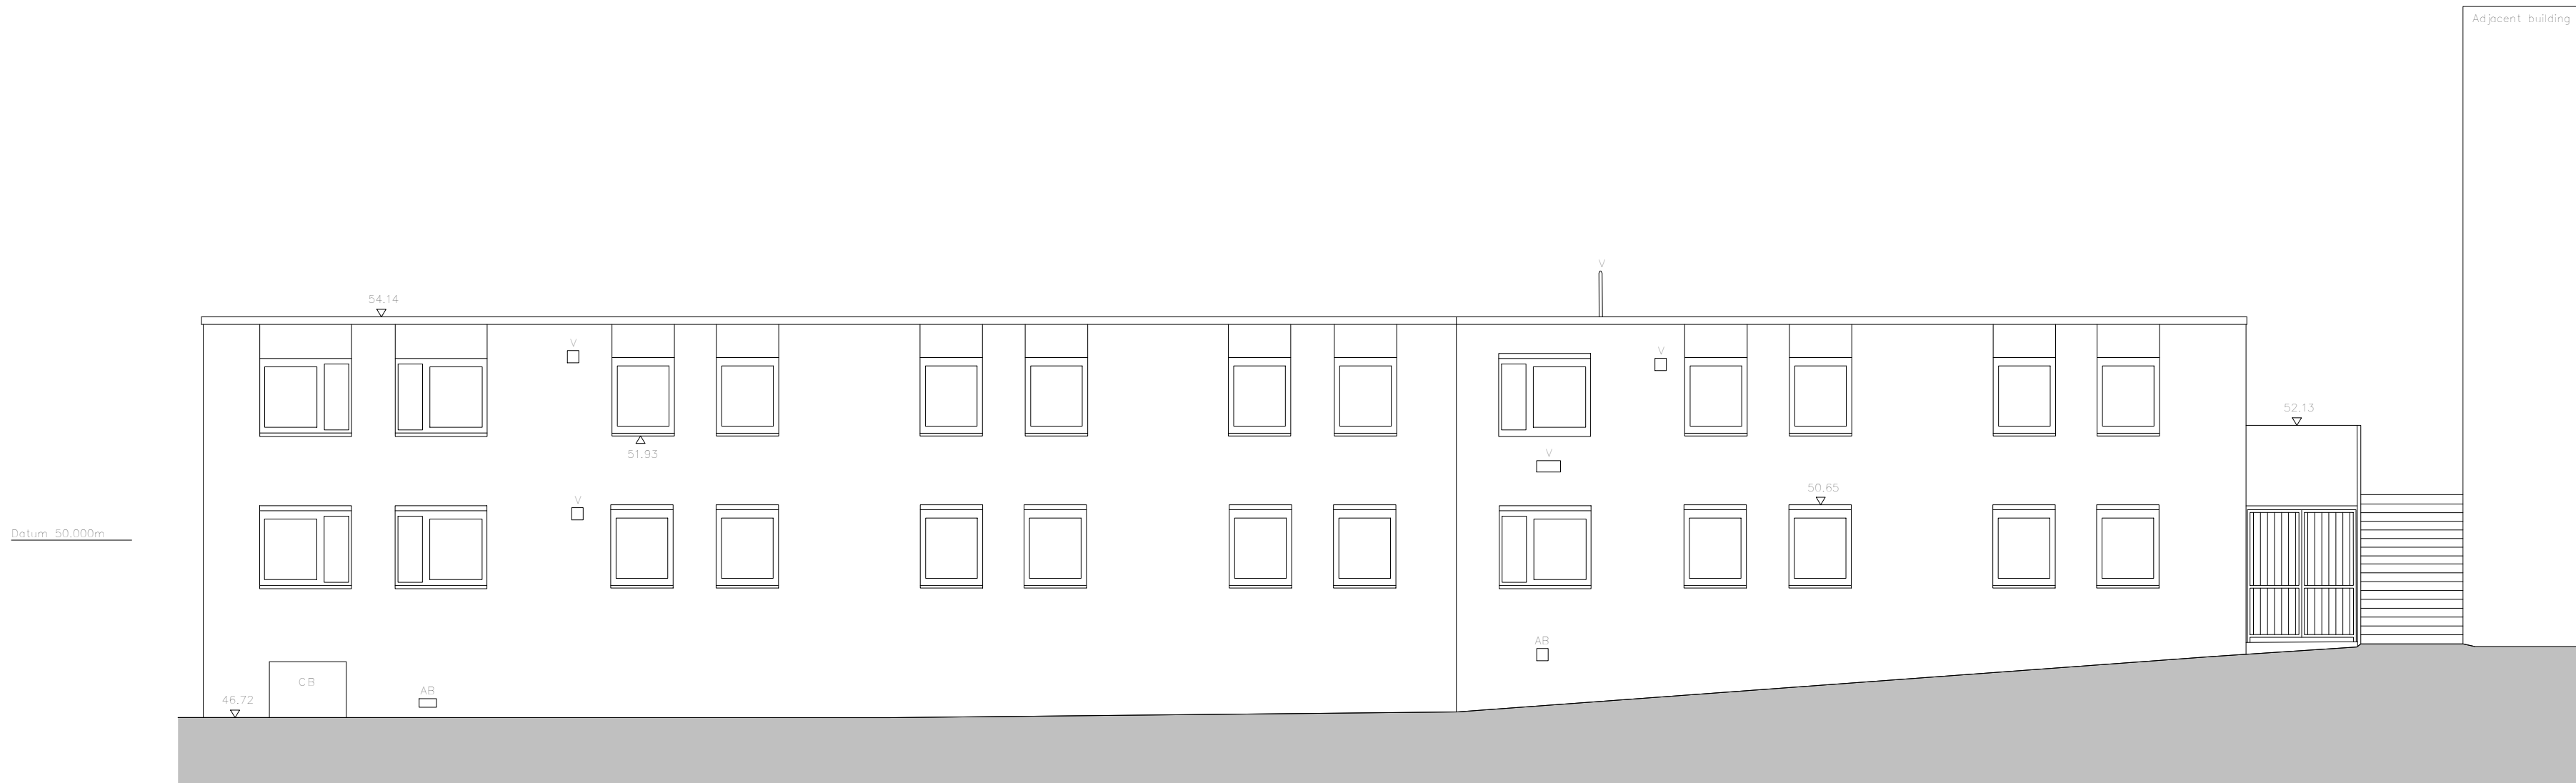

ELEVATION 4

KEYPLAN

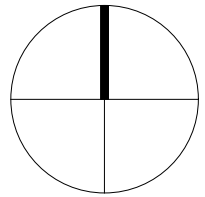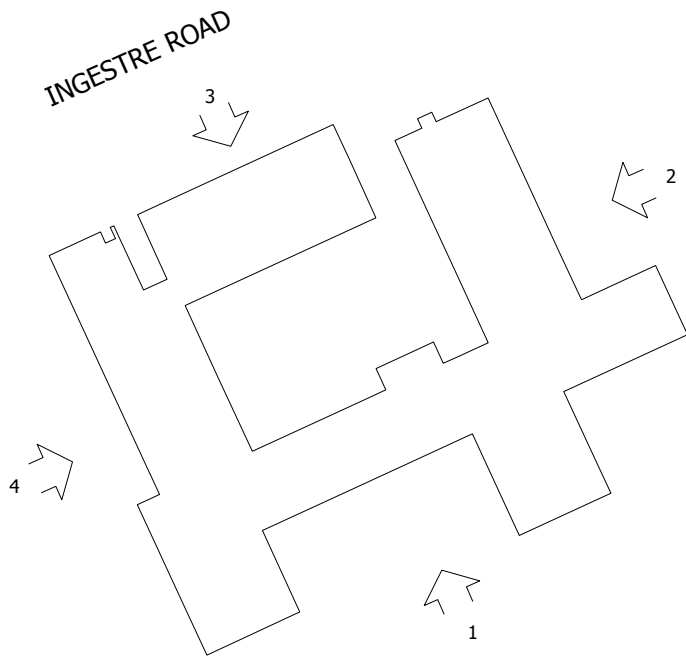

Drawing based on survey undertaken by Glanville Group dated June 2018

PLANNING

Project  
11-12 Ingestre Road, Camden  
Assisted Living Development  
Drawing Title  
Existing Elevations

Date 19/06/18	Scale 1 : 100 @ A1	Drawn by DC	Check by PN
Project No 27463	Drawing No A-E13-01	Revision	


**BARTON WILLMORE**

Planning • Master Planning & Urban Design •  
Architecture • Landscape Planning & Design • Environmental  
Planning • Graphics Communication • Public Engagement • Research

bartonwillmore.co.uk



Offices at Bristol Cambridge Cardiff Ebbw Vale Edinburgh Leeds  
London Manchester Newcastle Reading Solihull Southampton

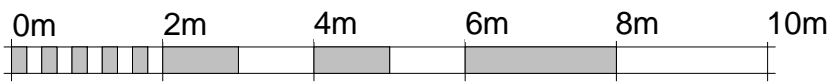

VISUAL SCALE 1:100 @ A1