

The scaling of this drawing cannot be assured				
Revision	Date	Drm	Ckd	
A Drawings for final review pre-planning issue	23/07/18	DC	PN	
B Rooftop plant room updated	04/09/18	DC	PN	



Section AA  
1 : 500




Section BB  
1 : 500




Section CC  
1 : 500



Section DD  
1 : 500

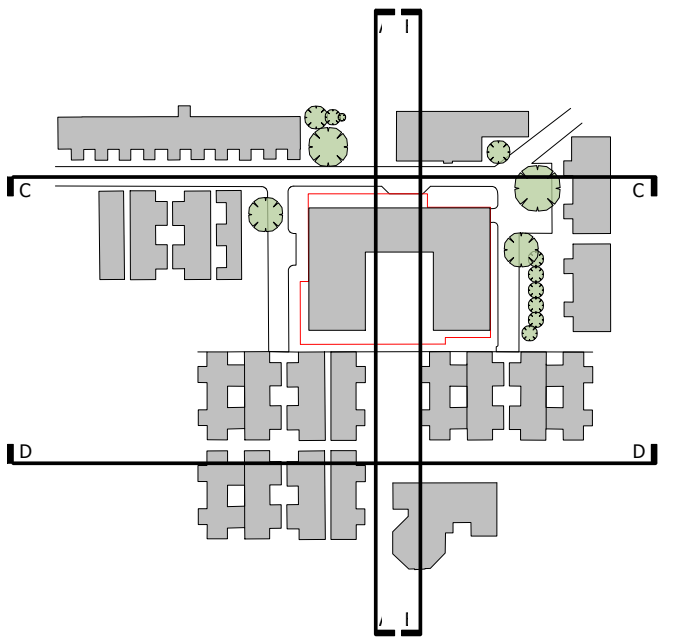

Key Plan  
1 : 2000

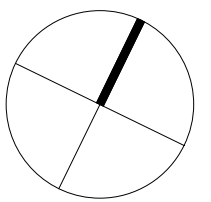

## PLANNING

Project  
11-12 Ingestre Road, Camden  
Assisted Living Development  
Drawing Title  
Site Sections


Date	Scale	Drawn by	Check by
05/06/18	As indicated @ A1	DC	PN
Project No	Drawing No	Revision	
27463	A-P12-01	B	

**BARTON  
WILLMORE**

Planning • Master Planning & Urban Design •  
Architecture • Landscape Planning & Design • Environmental  
Planning • Graphics Communication • Public Engagement • Research

bartonwillmore.co.uk

Offices at Bristol Cambridge Cardiff Ebbw Vale Edinburgh Leeds  
London Manchester Newcastle Reading Solihull Southampton

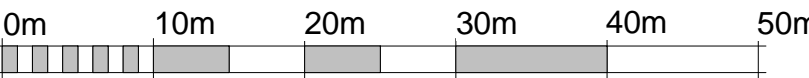

VISUAL SCALE 1:500 @ A1