



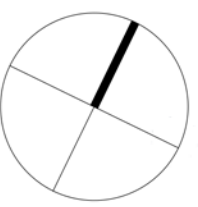

1 Section EE
1 : 100

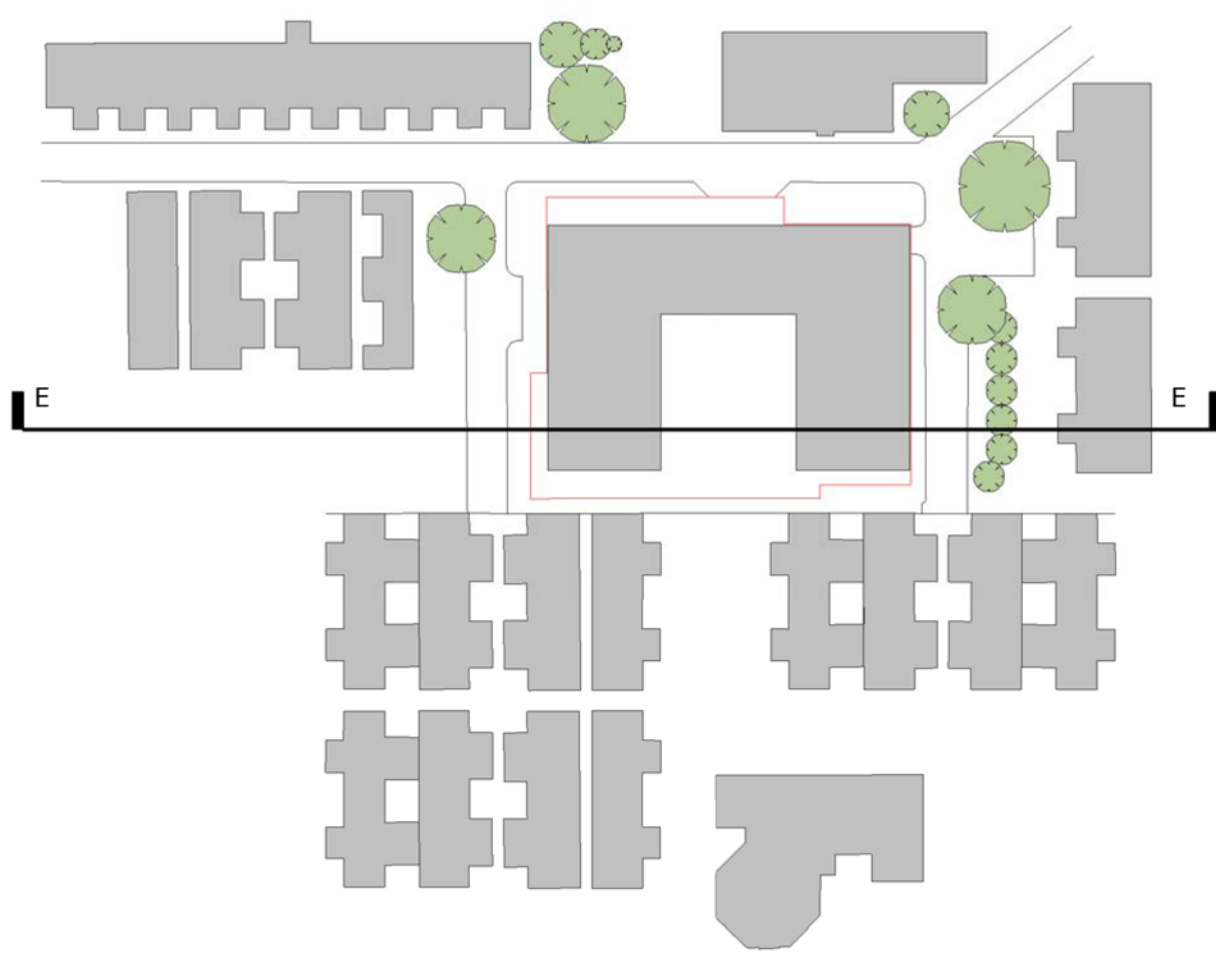

PLANNING

Project
11-12 Ingestre Road, Camden
Assisted Living Development

Drawing Title
Building Sections

Date	Scale	Drawn by	Check by
05/06/18	As indicated @ A0	DC	PN
Project No	Drawing No	Revision	
27463	A-P12-02	C	

BARTON WILLMORE
Planning • Master Planning & Urban Design •
Architecture • Landscape Planning & Design • Environmental
Planning • Graphics Communication • Public Engagement • Research

bartonwillmore.co.uk

Offices at Bristol Cambridge Cardiff Glasgow Edinburgh
Leeds London Manchester Newcastle Reading Southampton
Sheffield

0m 2m 4m 6m 8m 10m

VISUAL SCALE 1:100 @ A0

C:\Users\j.davis\Cooper\Documents\27463-Assisted Living Central File_davis.cooper.net