




11-12 INGESTRE ROAD, LONDON, NW5 1UX
Transport Statement – Revision C – Volume 4 of 4

PLANS

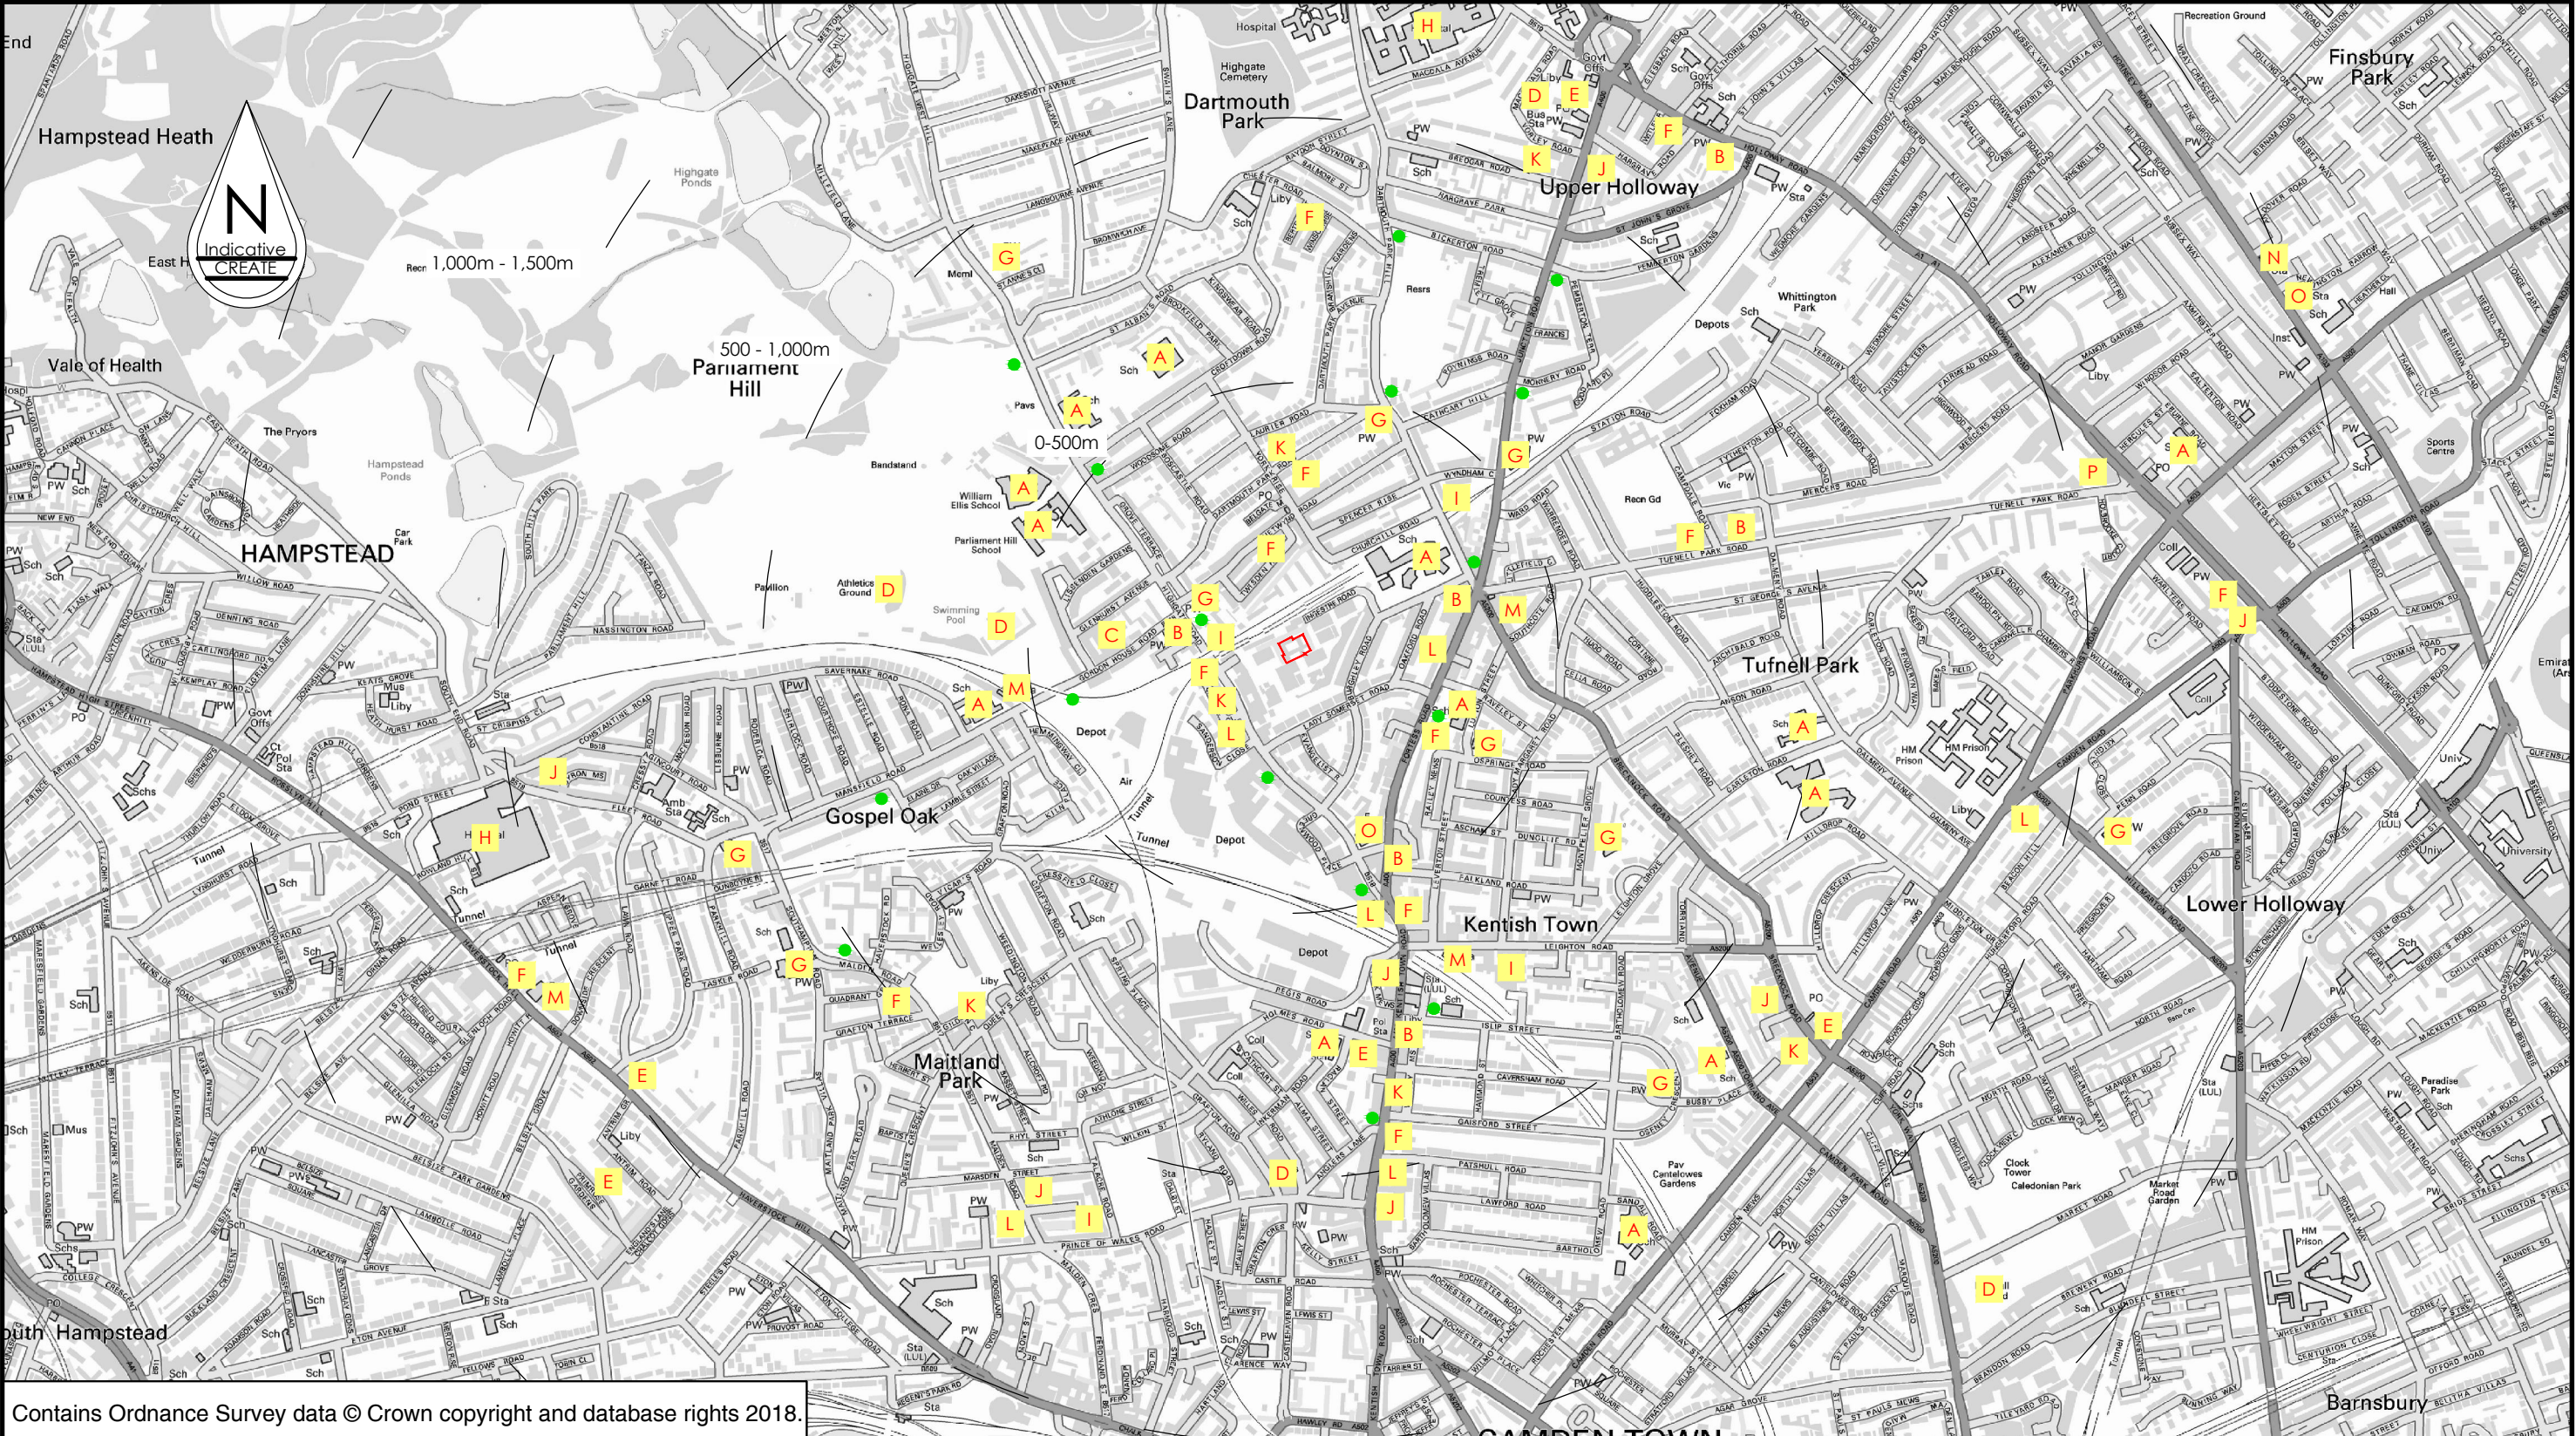

Contains Ordnance Survey data © Crown copyright and database rights 2018.

KEY

- | | | | | | |
|---|-----------------|---|------------------|---|-----------------|
| | SITE LOCATION | E | HOTEL | K | POST OFFICE |
| | KEY BUS STOPS | F | PUB/RESTAURANT | L | HAIRDRESSERS |
| A | SCHOOL | G | PLACE OF WORSHIP | M | RAILWAY STATION |
| B | FOOD STORE | H | HOSPITAL | N | POLICE STATION |
| C | EMPLOYMENT AREA | I | GP SURGERY | O | FIRE STATION |
| D | LEISURE | J | DENTIST | P | CINEMA |

Create Consulting Engineers accept no responsibility for any unauthorised amendments to this drawing. Only figured dimensions are to be worked to. COPYRIGHT © RESERVED

REV	DATE	AMENDMENT DETAILS	DRAWN	APPROVED

PROJECT INGESTER ROAD	DATE 22.08.17	DRAWING STATUS INFORMATION	
	SCALE(S) N.T.S.	DESIGNED AF	DRAWN AF
DRAWING TITLE SUSTAINABLE TRANSPORT PLAN	CHECKED MDA	APPROVED MDA	
	JOB No 1282	REVISION -	
CLIENT FOUR QUARTERS (INGESTRE ROAD) LTD.	DRAWING No 06/001	www.createconsultingengineers.co.uk	

create
CONSULTING
ENGINEERS LTD

DO NOT SCALE ORIGINAL SHEET SIZE: A3 Landscape


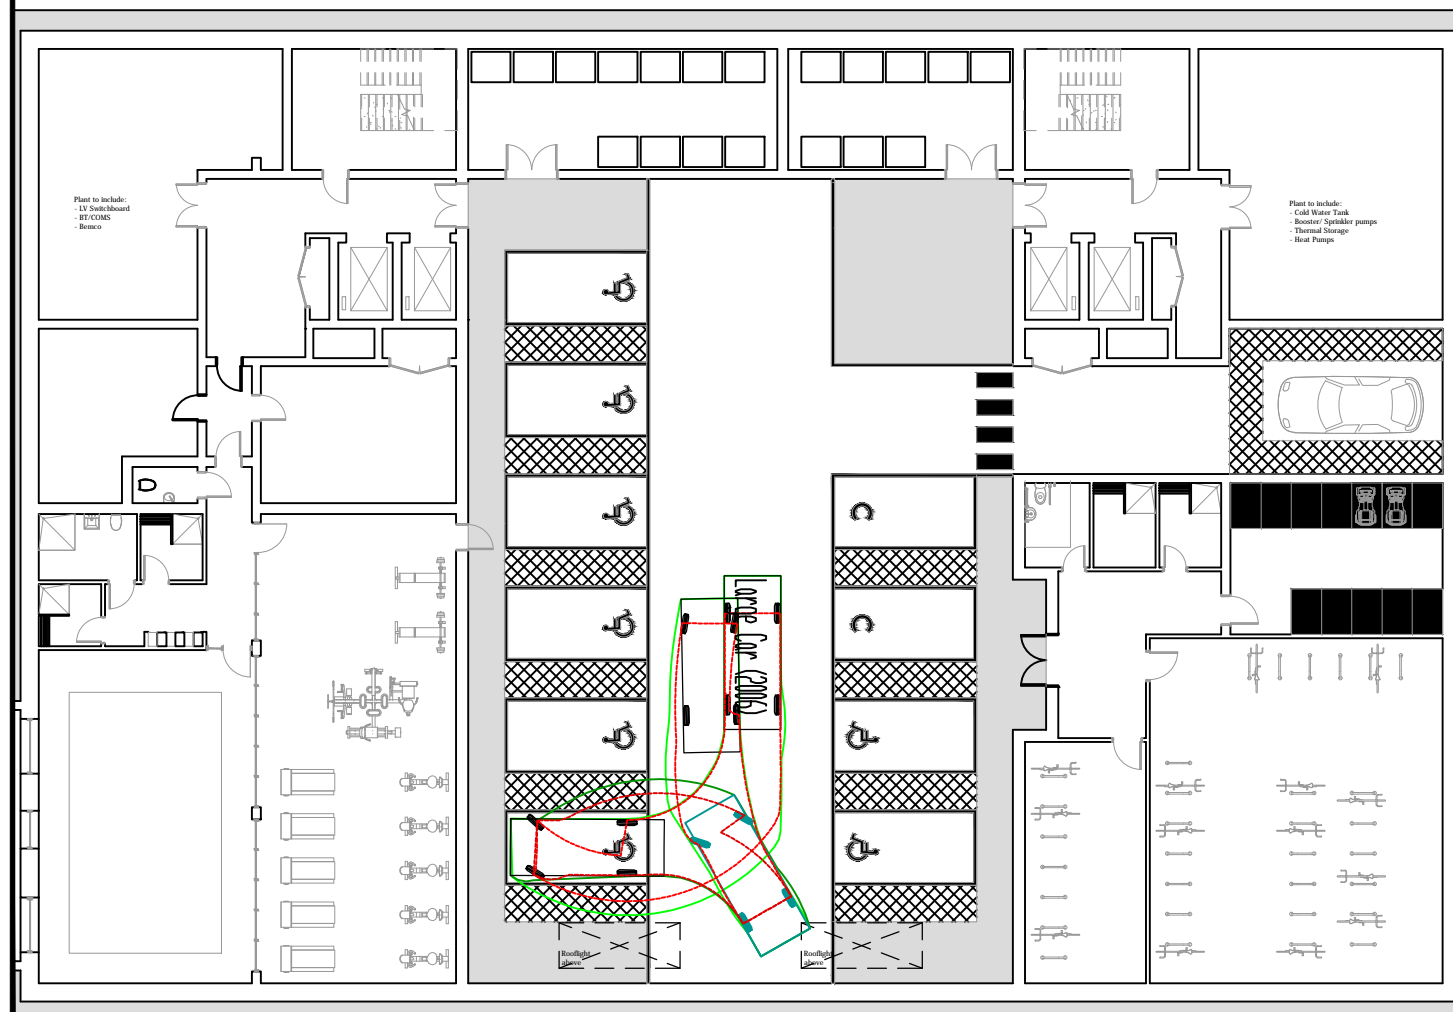


Diagram of a car with dimensions:

- Overall Length: 5.079
- Overall Width: 1.872m
- Overall Body Height: 1.525m
- Min Body Ground Clearance: 0.310m
- Max Track Width: 1.831m
- Lock to Lock Time: 4.00s
- Kerb to Kerb Turning Radius: 5.900m

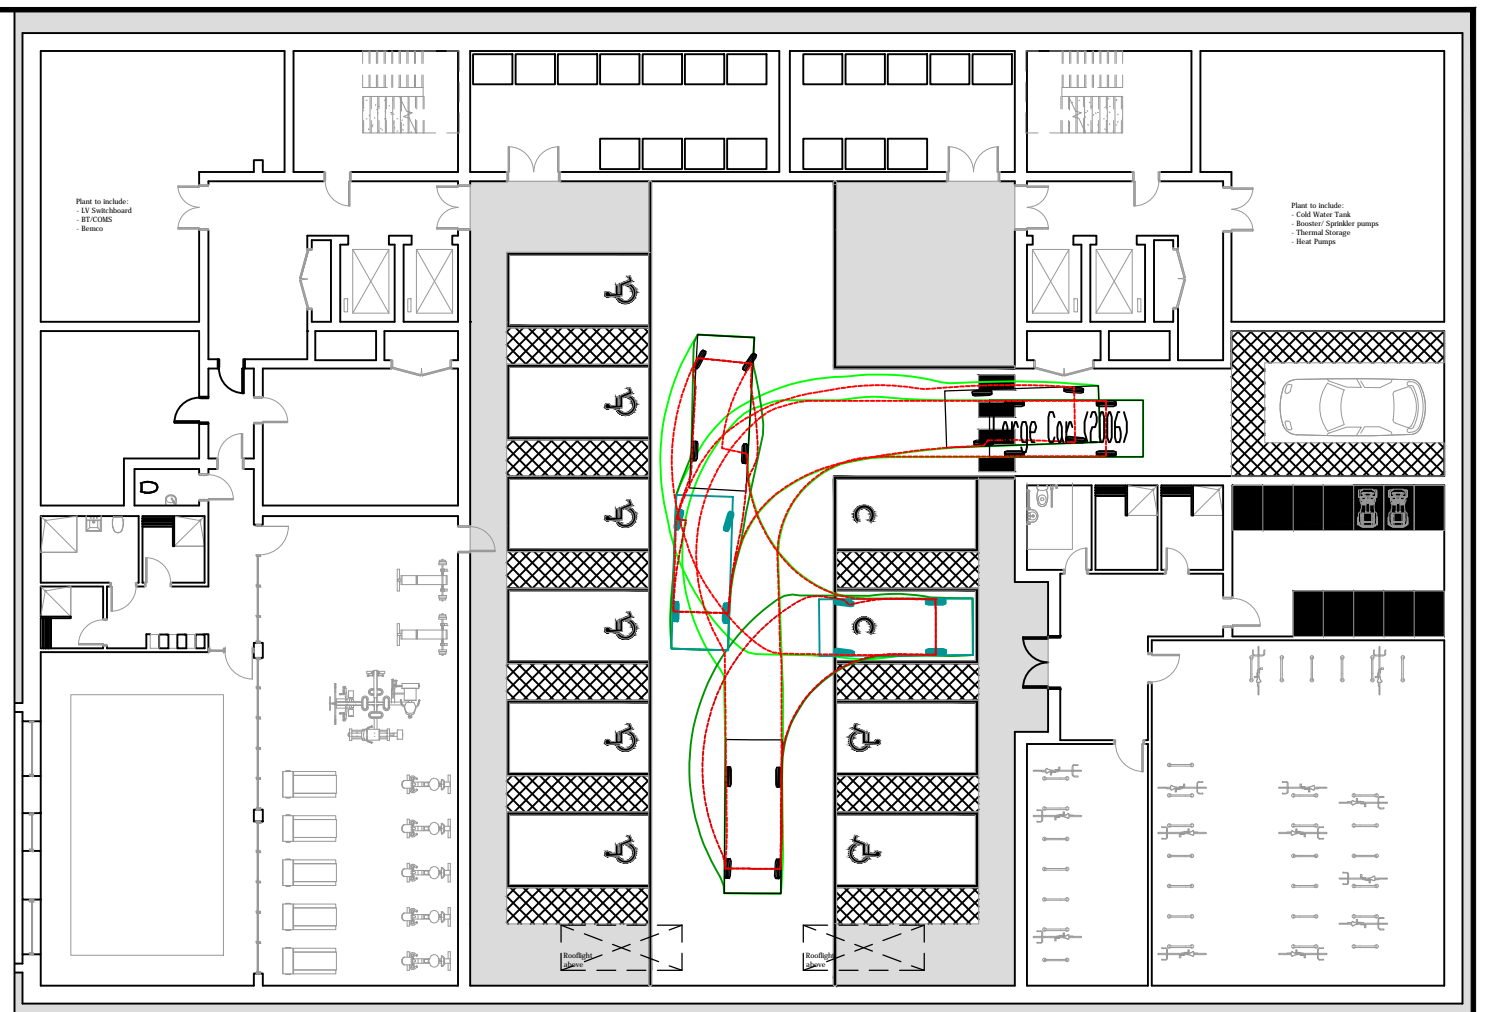


1. DRAWING BASED ON BARTON WILMORE
PROPOSED BASEMENT PLAN REF: 27463-A-P11-00a

Create Consulting Engineers accept no responsibility for any unauthorised amendments to this drawing. Only figured dimensions are to be worked to. COPYRIGHT © RESERVED

— WHEEL ROUTE

— VEHICLE OVERHANG

[illegible]

PROJECT INGESTRE ROAD, LONDON	DATE 11.06.18	DRAWING STATUS INFORMATION		
DRAWING TITLE BASEMENT SWEPT PATH ANALYSIS	SCALE(S) 1:250	DESIGNED AF	DRAWN AF	
		CHECKED MDA	APPROVED MDA	
	JOB No 1282			
CLIENT FOUR QUARTERS (INGESTRE ROAD) LTD.	DRAWING No 03/006	REVISION -	create CONSULTING ENGINEERS LTD	

www.createconsultingengineers.co.uk

