


**create**  
CONSULTING  
ENGINEERS LTD

**11-12 INGESTRE ROAD, LONDON, NW5 1UX**  
**Travel Plan – Volume 2 of 2**

# PLANS

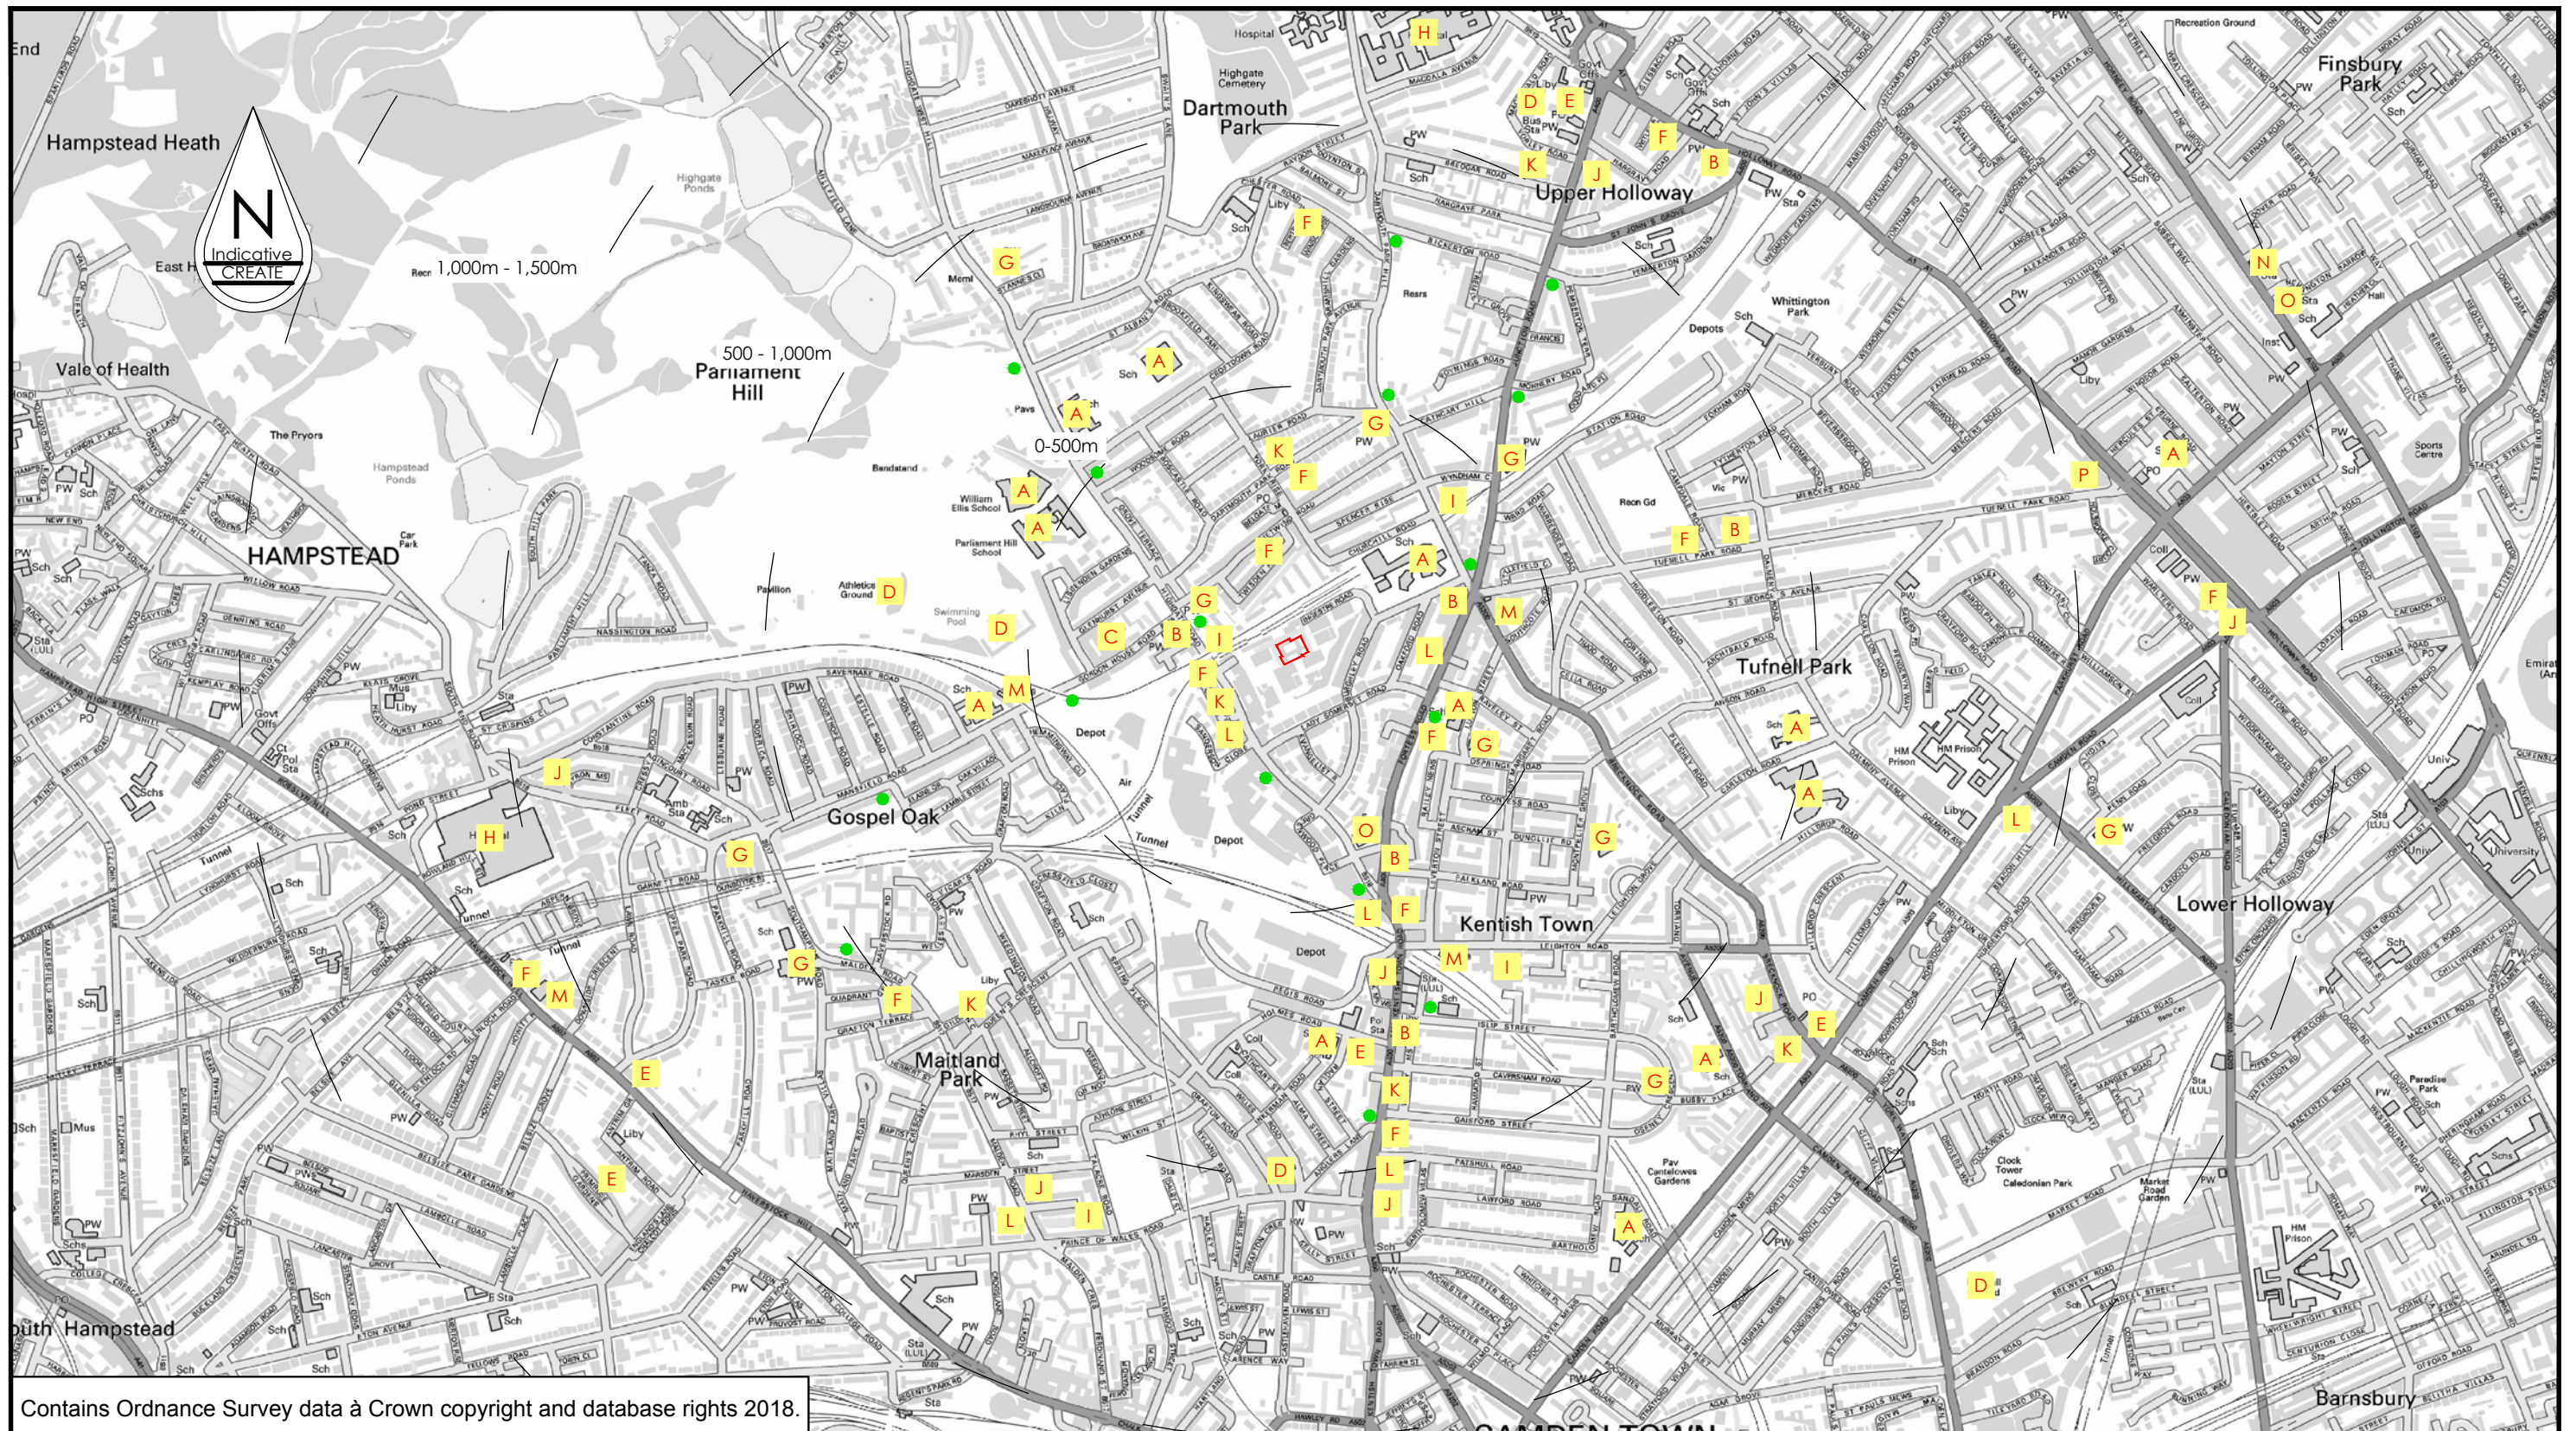

Contains Ordnance Survey data © Crown copyright and database rights 2018.

**KEY**

- SITE LOCATION
- KEY BUS STOPS
- A SCHOOL
- B FOOD STORE
- C EMPLOYMENT AREA
- D LEISURE
- E HOTEL
- F PUB/RESTAURANT
- G PLACE OF WORSHIP
- H HOSPITAL
- I GP SURGERY
- J DENTIST
- K POST OFFICE
- L HAIRDRESSERS
- M RAILWAY STATION
- N POLICE STATION
- O FIRE STATION
- P CINEMA

Create Consulting Engineers accept no responsibility for any unauthorised amendments to this drawing. Only figured dimensions are to be worked to. COPYRIGHT © RESERVED

REV	DATE	AMENDMENT DETAILS	DRAWN	APPROVED

PROJECT INGESTRE ROAD	DATE 22.08.17	DRAWING STATUS INFORMATION
DRAWING TITLE SUSTAINABLE TRANSPORT PLAN	SCALE(S) N.T.S.	DESIGNED AF
		DRAWN AF
	CHECKED MDA	APPROVED MDA
JOB No  1282	DRAWING No 06/001	REVISION -
CLIENT FOUR QUARTERS (INGESTRE ROAD) LTD.		

[www.createconsultingengineers.co.uk](http://www.createconsultingengineers.co.uk)

ORIGINAL SHEET SIZE - A3 Landscape  
DO NOT SCALE