




Elevation - Rear

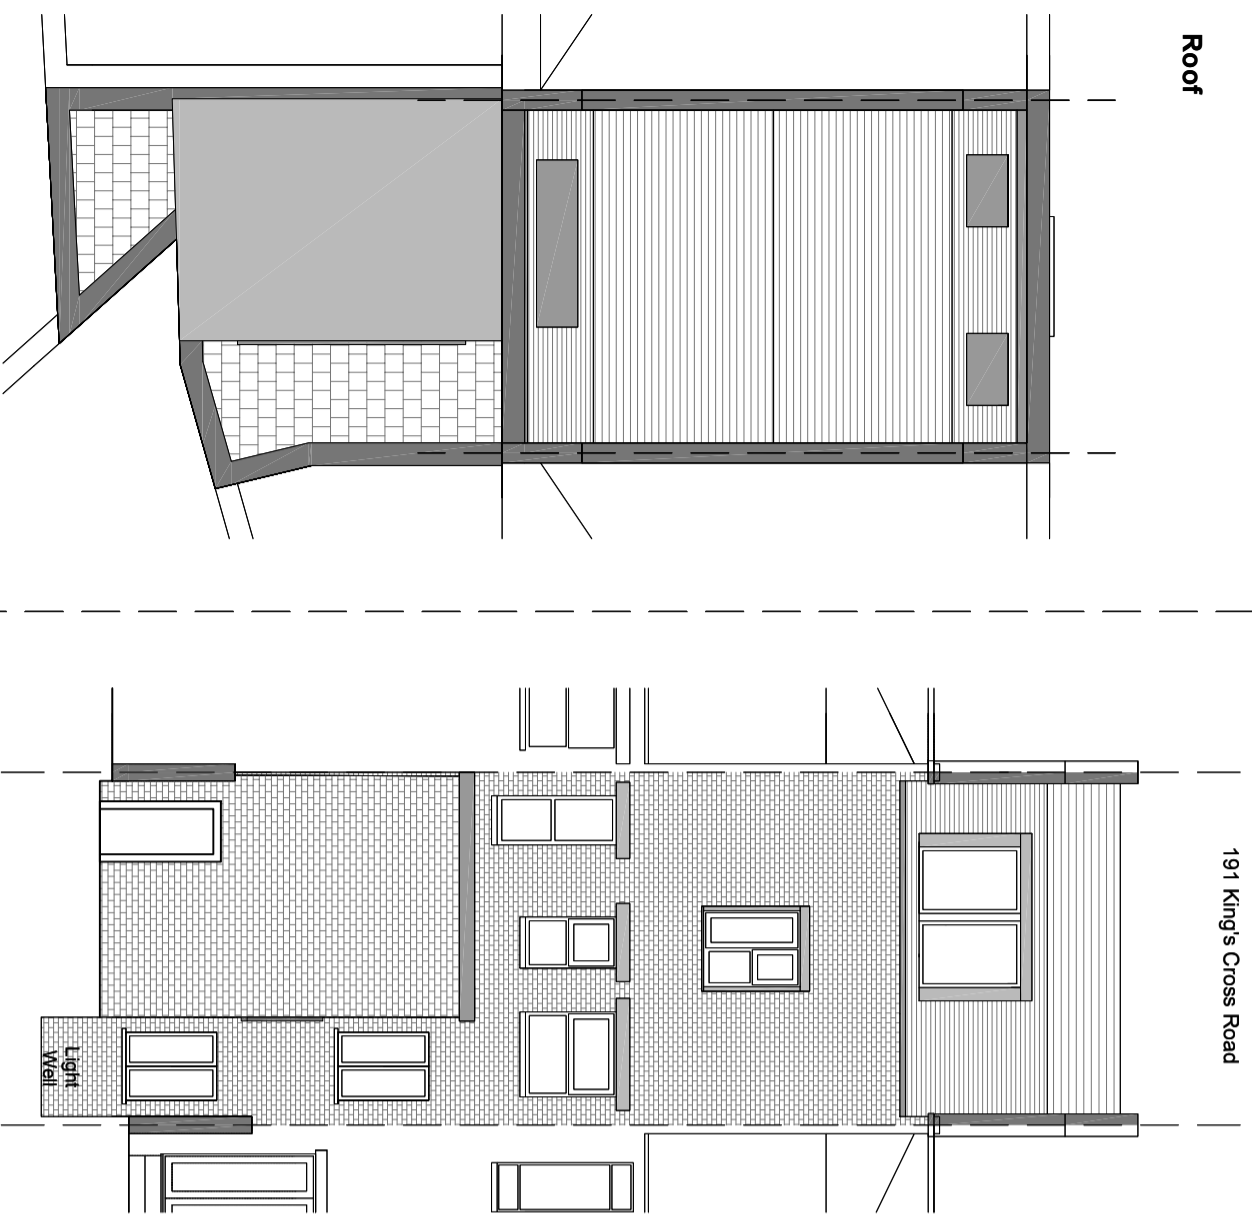

Elevation - Front

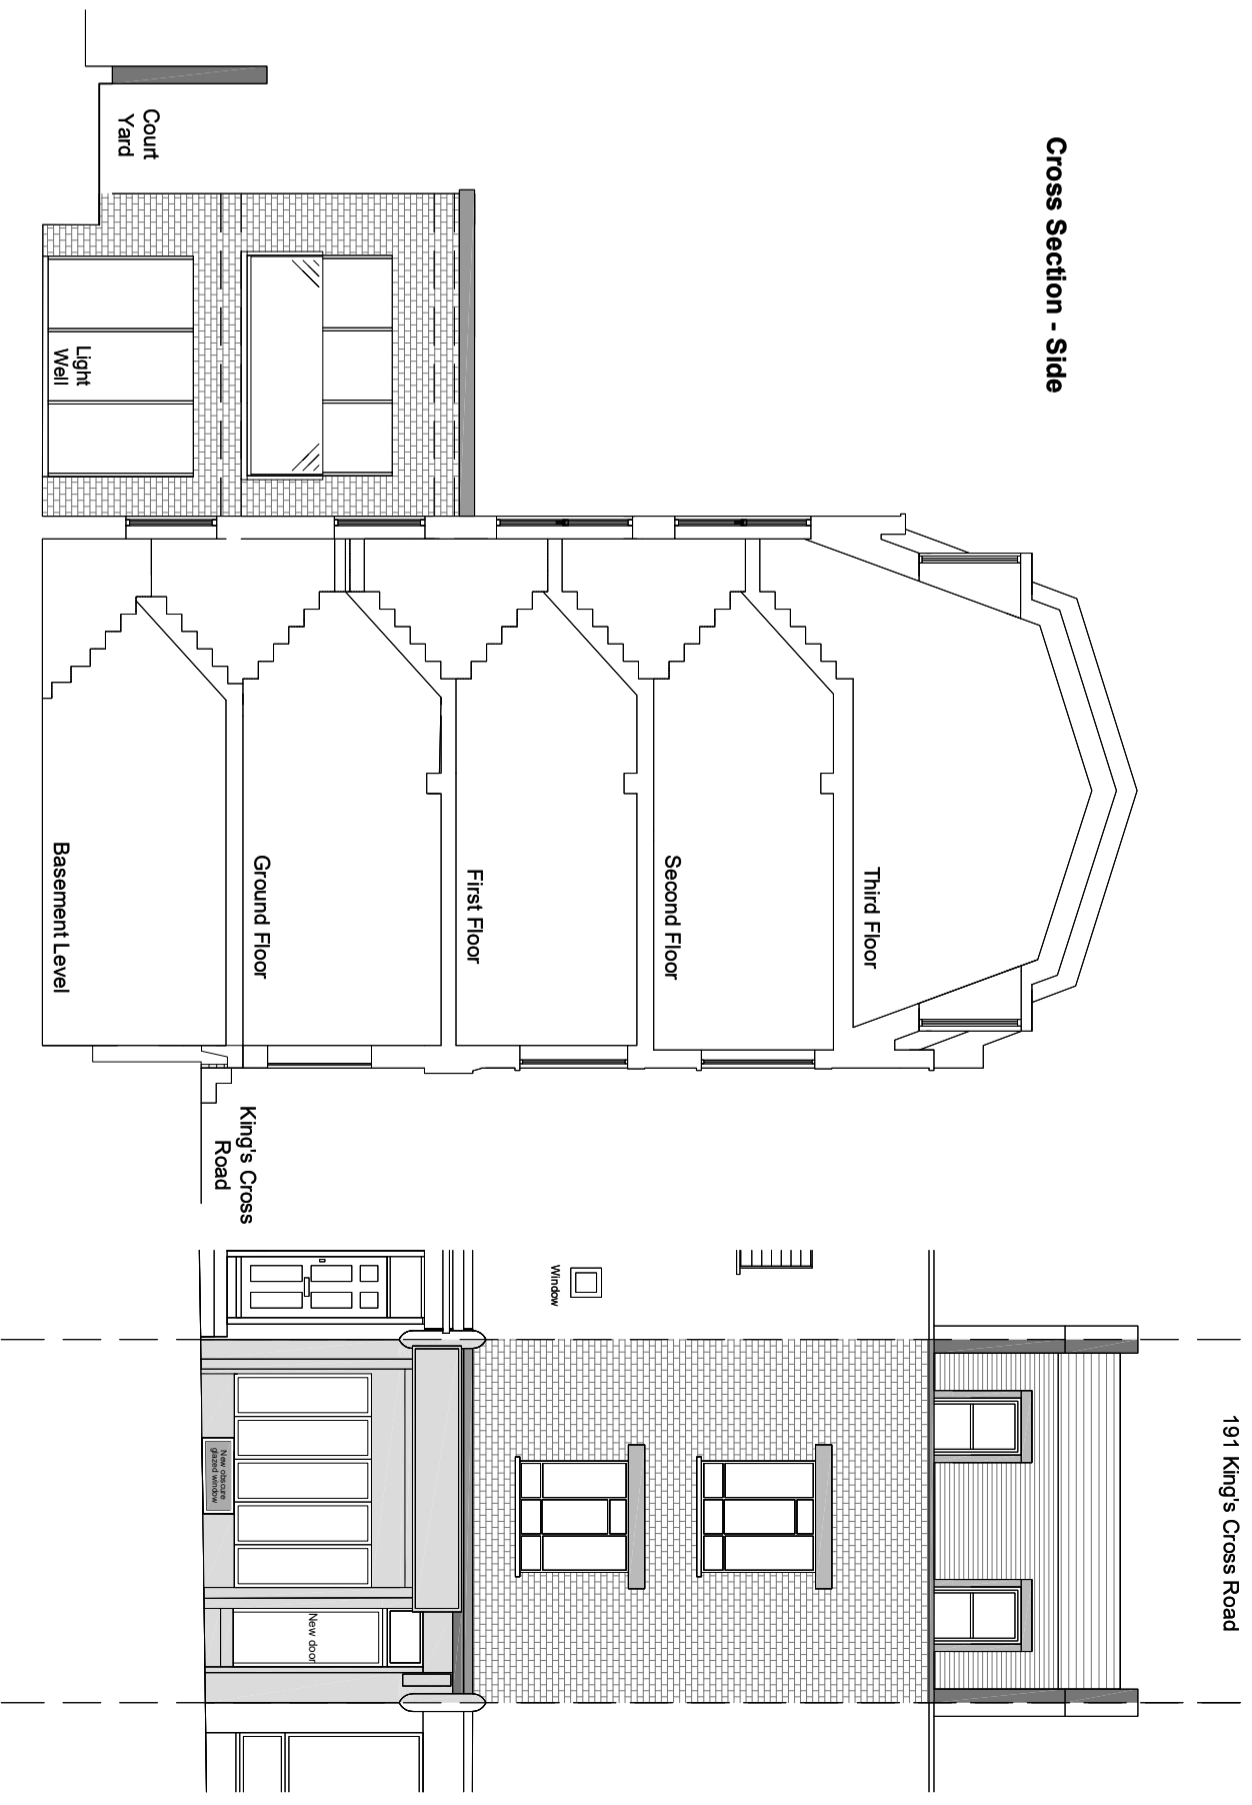


Cross Section - Side

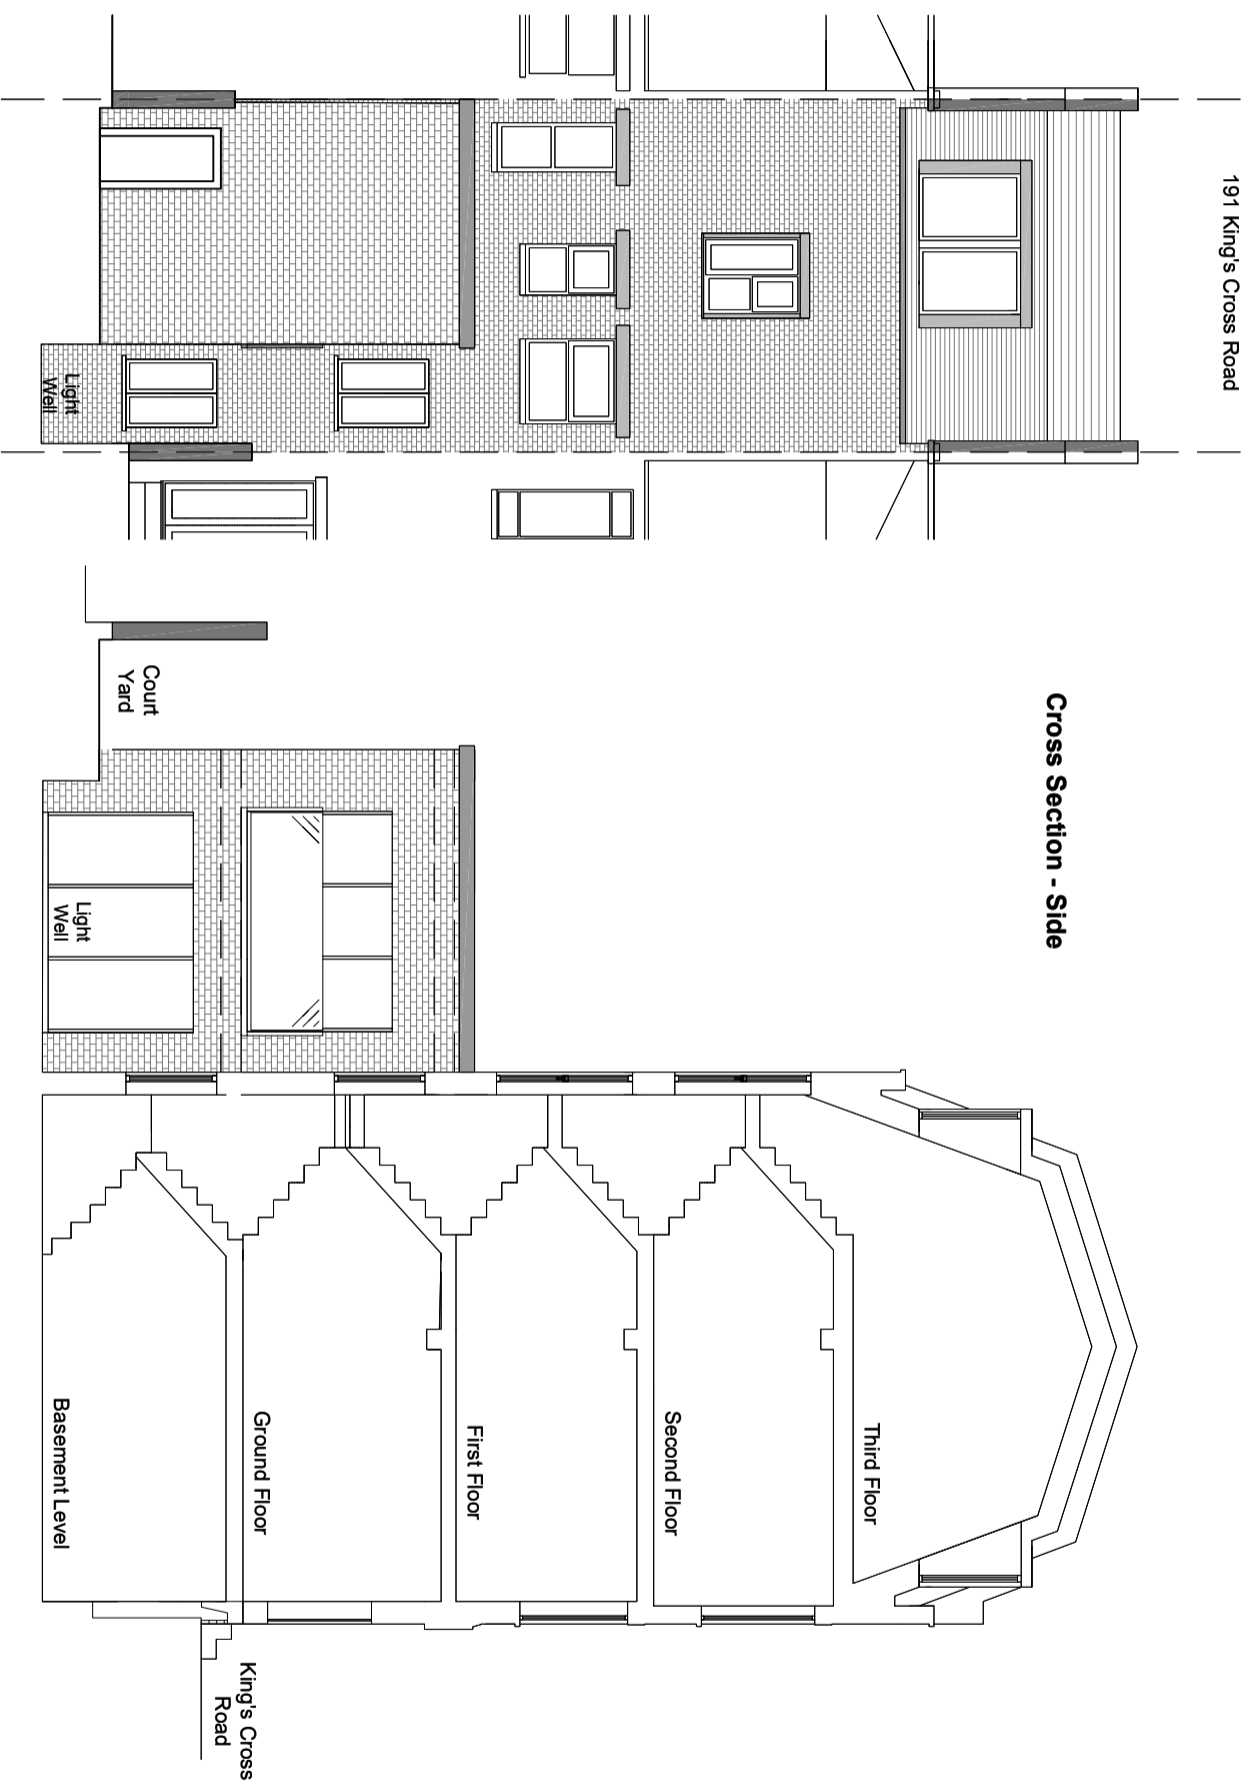

NOTES:

Proposed - Elevations and Cross Sections

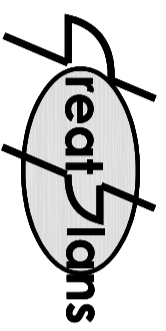

Contacts:
Tel: 07976 928 799

E-Mail: joel.gray@greatplans.co.uk


Client:

Location:

191 King's Cross Road
London
WC1X 9DB

Scale: 1:100

@ A3

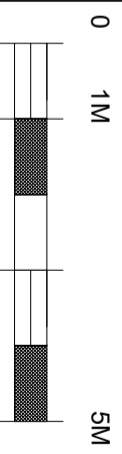

Date:

13-09-17

Drawn By:

Joel Gray

Drng No:

04