


1 FASCIA SIGN  
A310 SCALE: @ A1 1:5

2 EXTERNALLY LIT LETTER DETAIL  
A310 SCALE:

Please see enclosed sheet for fascia signage and lighting details

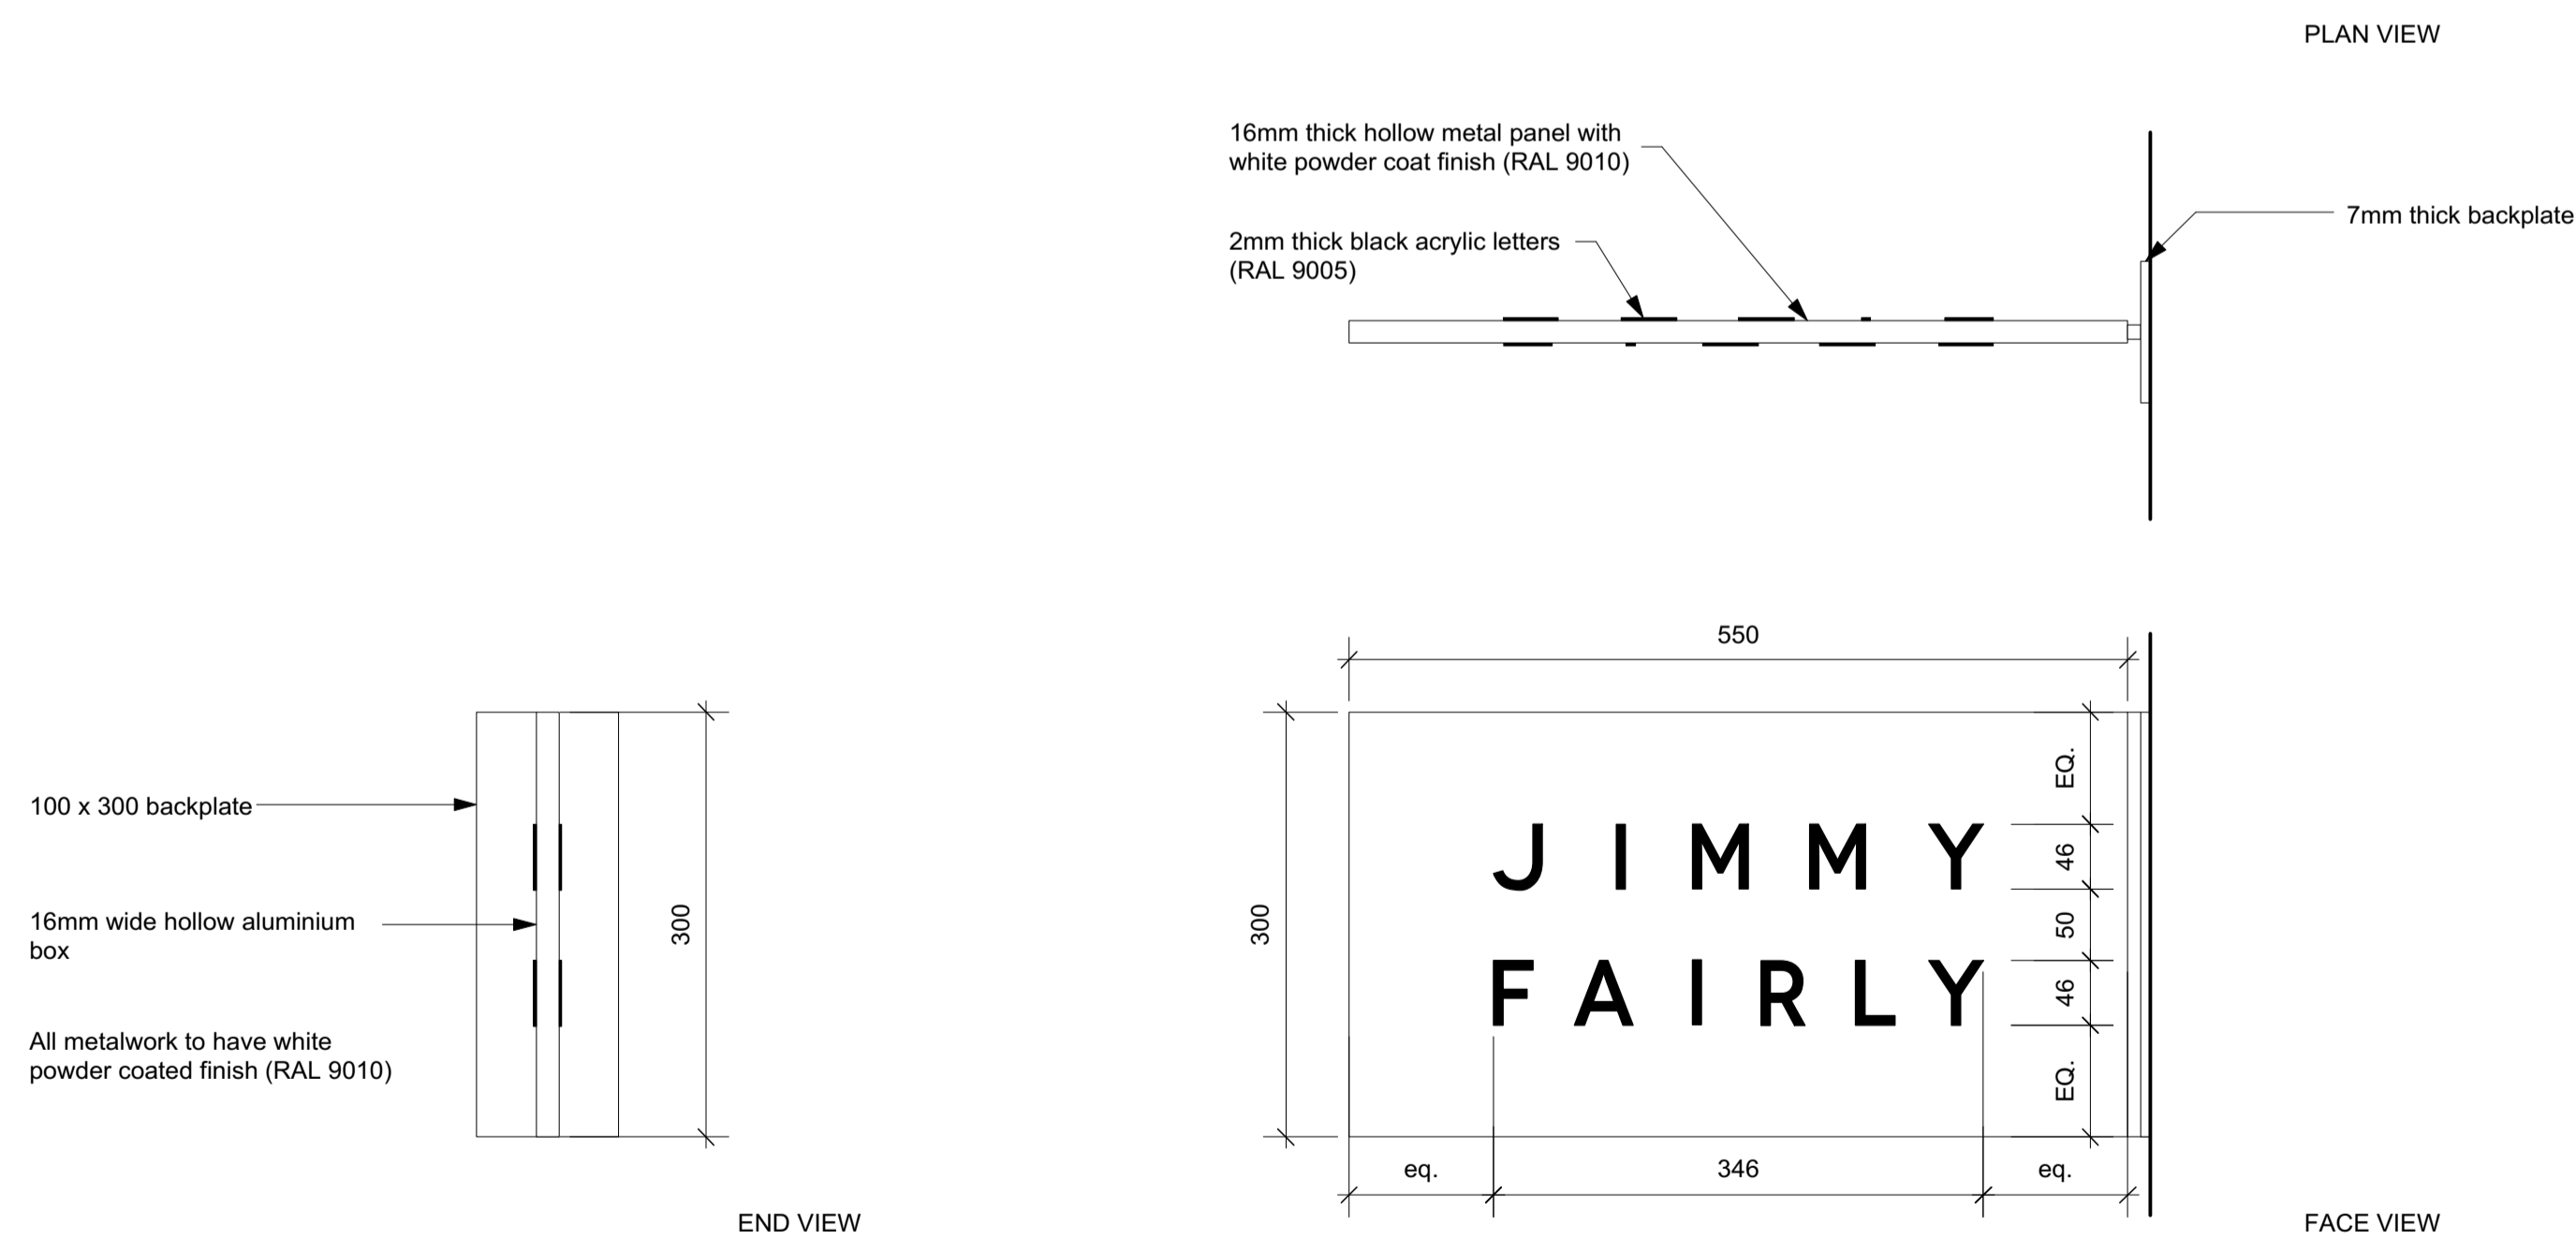

3 BLADE SIGN  
A310 SCALE: @ A1 1:5

Figured dimensions shall be taken in preference to scaled dimensions and any discrepancies or errors are to be referred to the Designer. Contractors, sub-contractors and suppliers must verify all dimensions on site before commencing work or making any fabrication drawings. © Copyright Reserved



For Office Use: A\_12342

24 Neal Street  
Covent Garden  
LONDON  
WC2H 9QW

CONSULTANT :  
Laurent Pierre, 317 Square des  
Champs Elysees, 91080 Courcouronnes,  
France

DRAWN BY:  
JC

ISSUE / DATE:

|          |            |
|----------|------------|
| PLANNING | 17.07.2018 |
| PLANNING | 14.09.2018 |

REVISION :  
Rev A: Blade sign size reduced and illumination removed; Fascia sign revised to be externally lit

SHEET TITLE :  
SIGNAGE DETAILS

SHEET NO. :

**A310**