
	30			ROOF PITCH	ROOF PITCH
B 117-4101 E 117-4104	32	PROPOSED NEW ROOFLIG	HT I		
	34				
Freehaus Studio 4 F/H, Leroy House, 436 Essex Road, London, N1 3QP T +44 (0) 0208 5100 500 studio@freehausdesign.com www.freehausdesign.com Www.freehausdesign.com	Registr Freeha for Fre 15 Ling Thame Englan	PROPOSED ROOF us is a RIBA Chartered Practice, ration Number 20013331 nus is a trading name and trademark ehaus Design Ltd. Registered office: field Avenue, Kingston upon es, Surrey, KT1 2TL Registered in d and Wales No: 8019536		1:50@A1	NOTES

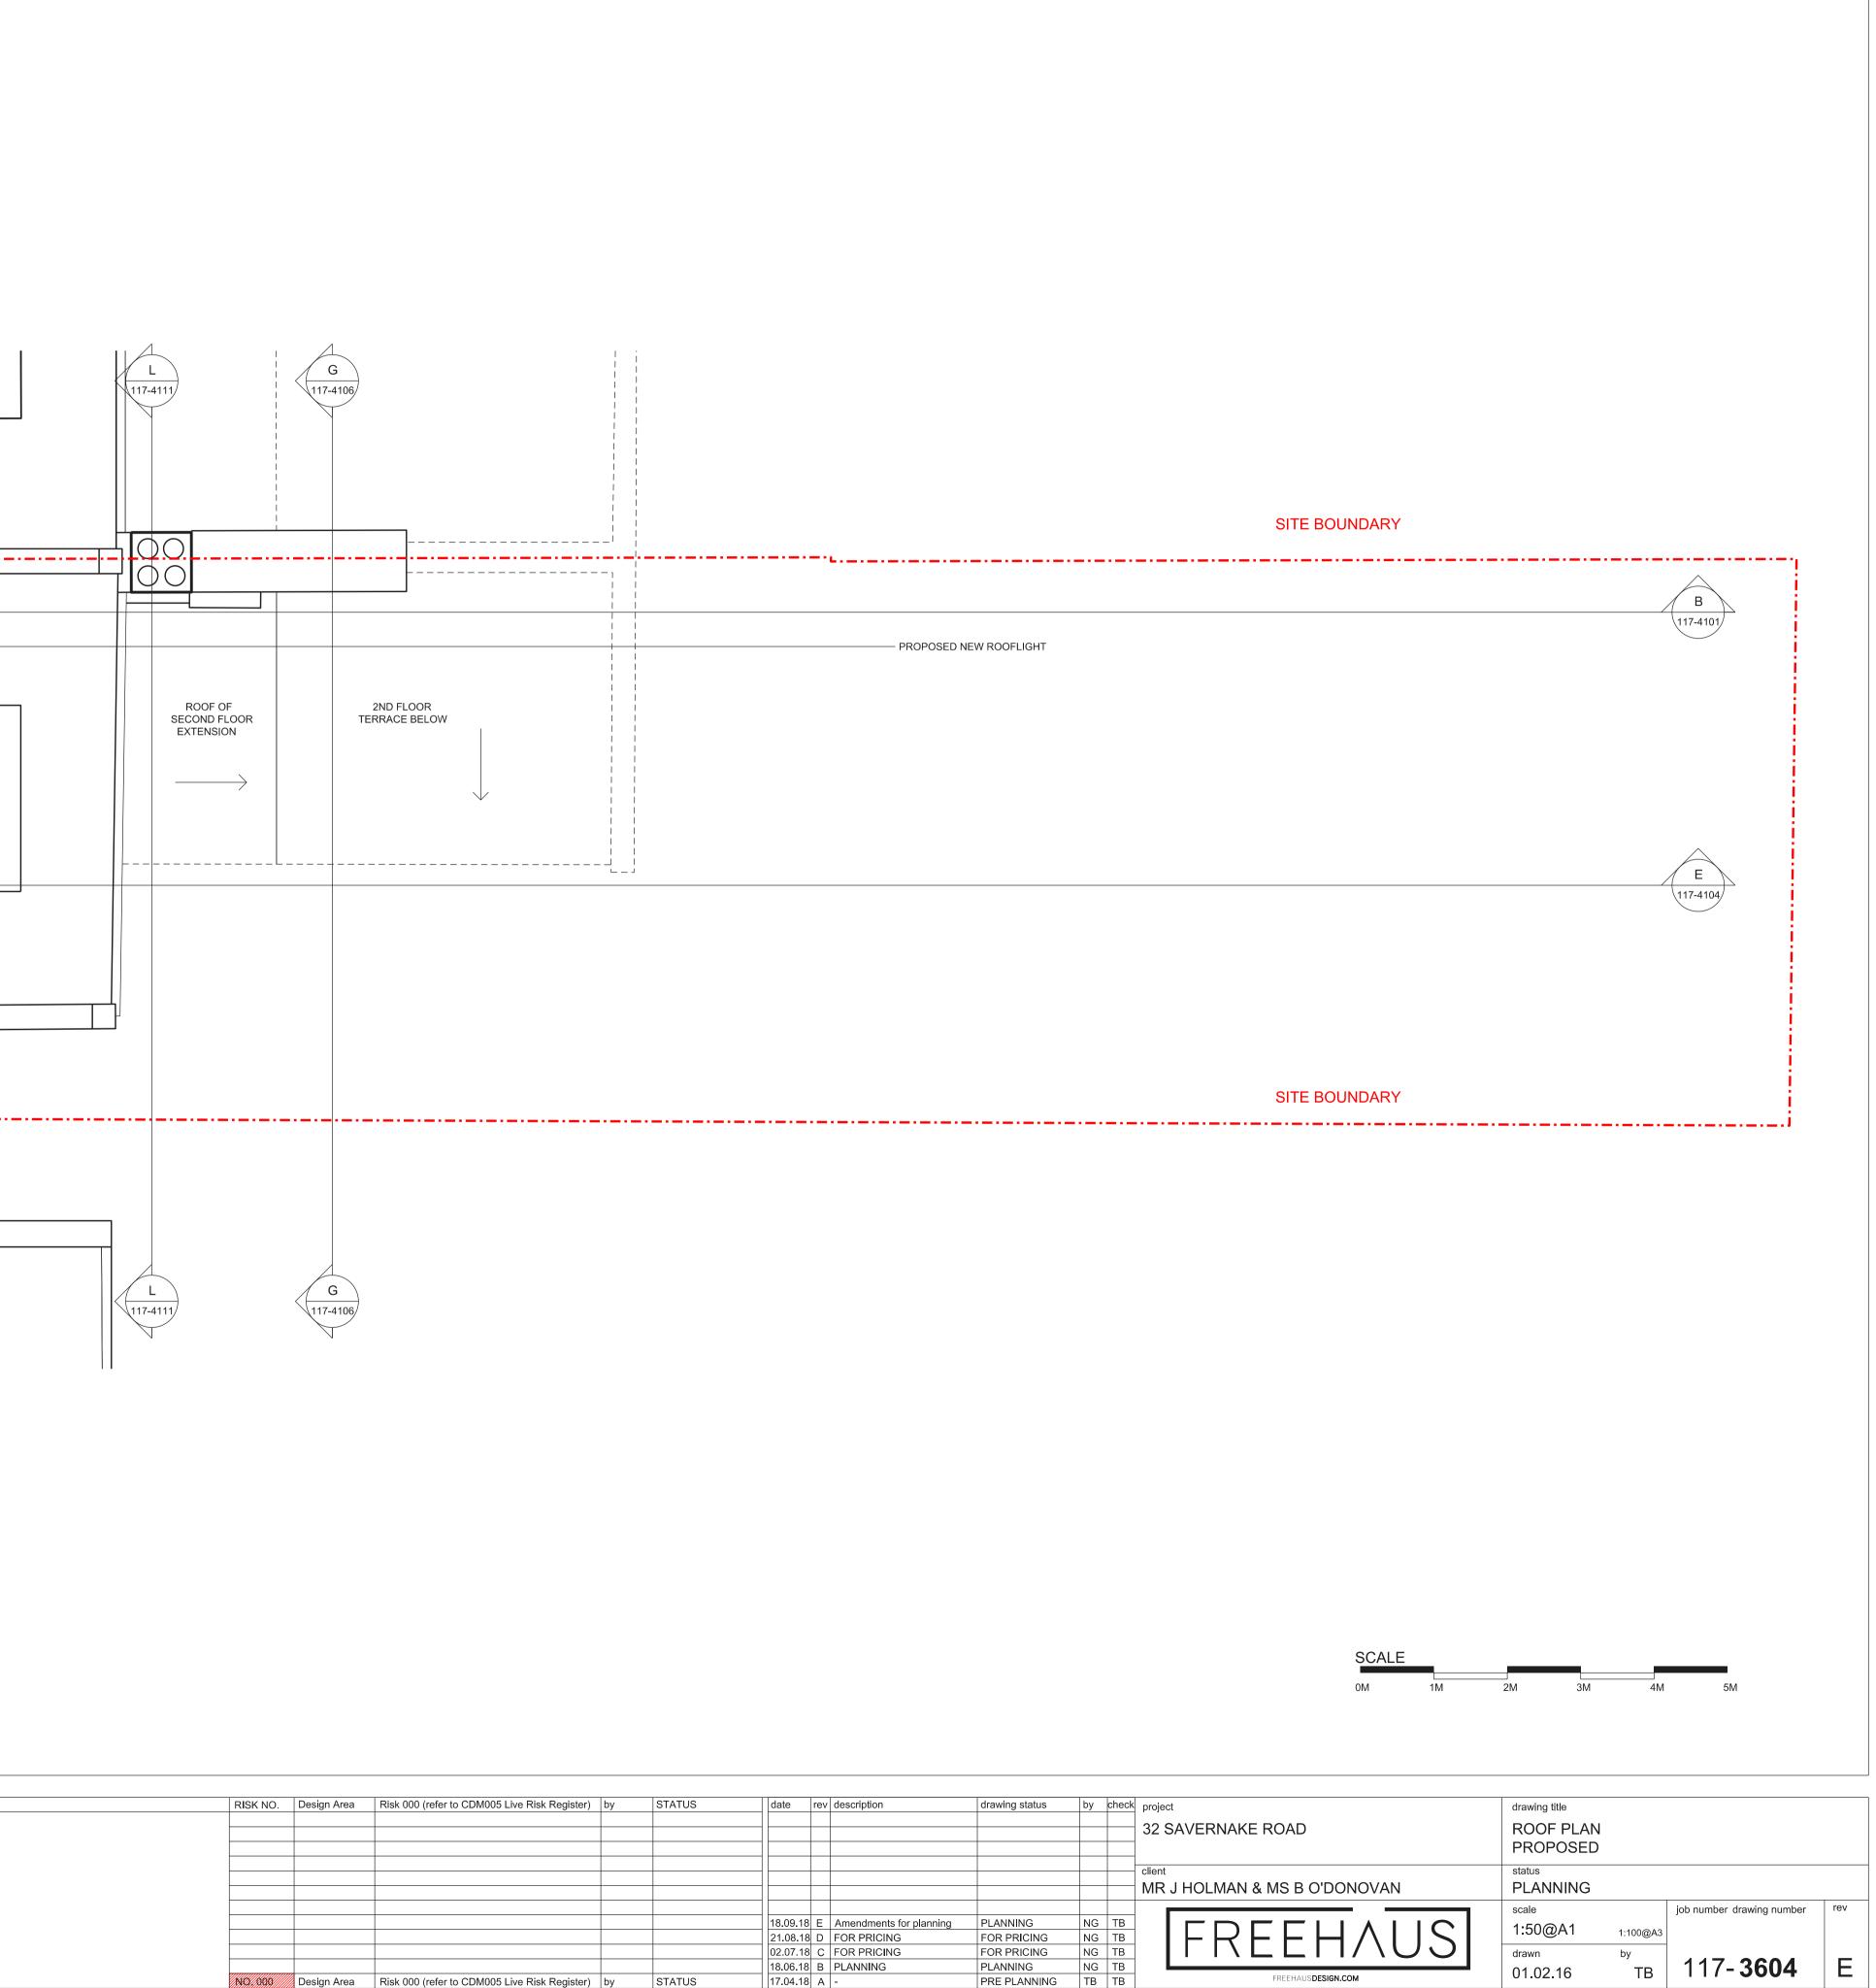

117-**3604** E

ТВ

FREEHAUS**DESIGN.COM**

RISK NO.	Design Area	Risk 000 (refer to CDM005 Live Risk Register)	by	STATUS	date	rev	description	drawing status	by	check	project
											32 SA\
											-
											client
											MR J F
									1		
					18.09.18	Е	Amendments for planning	PLANNING	NG	ТВ	1 I r
					21.08.18	D	FOR PRICING	FOR PRICING	NG	TB	
					02.07.18	С	FOR PRICING	FOR PRICING	NG	TB	
					18.06.18	В	PLANNING	PLANNING	NG	ТВ	
NO.000	Design Area	Risk 000 (refer to CDM005 Live Risk Register)	bv	STATUS	17.04.18			PRE PLANNING	ТВ	ТВ	1