


**notes:**  
 The contractors are to check all dimensions, drain runs and general conditions on site before works commence, and inform Akelius immediately upon discovery of any errors, omissions or discrepancies.  
 All works are to be carried out in accordance with current building regulations, British standards, codes of practice and local authority requirements.

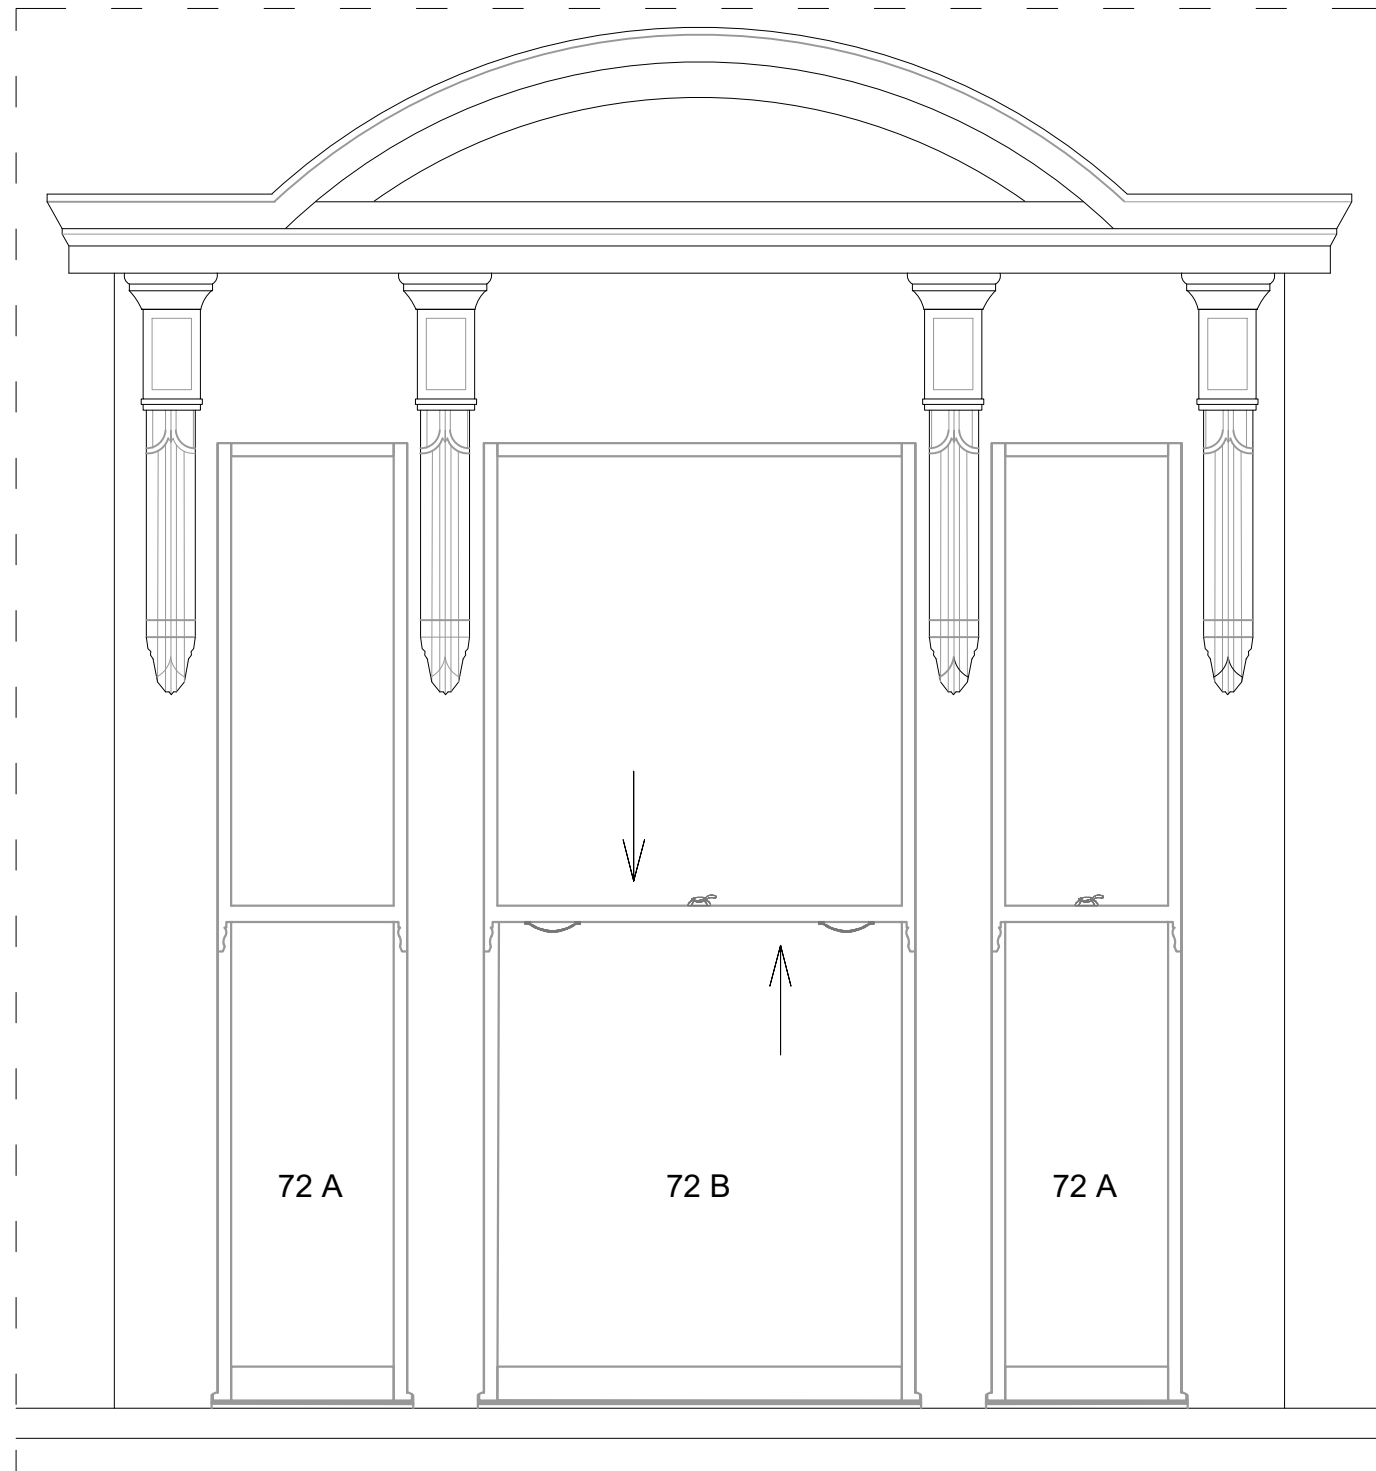

1

TYPE 72 A & 72 B ELEVATION


2

TYPE 72 A PLAN




4

TYPE 72 A & B SECTION

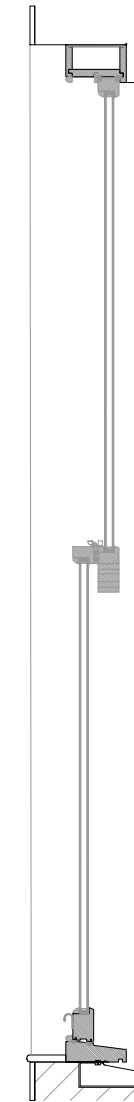

3

TYPE 72 B PLAN

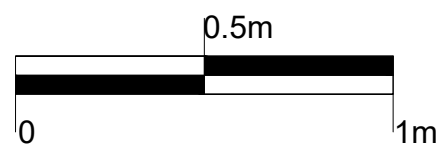

Revisions		

The contents of this plan including the printed notes are copyright. Reproduction in whole or part is not permitted without prior consent of Akelius in writing.

**Project**  
 66 & 72 Belsize Lane,  
 London  
 NW3 5BJ

**Drawing Title**  
 Proposed Front Window  
 Type 72A & 72 B

66&72BL-10/07/2018 - PL 05		
Scale	Drawn by	Checked by
A3@1:20	P.M	S.A