


Do Not Scale.  
All Figured Dimensions To Be Checked On Site Prior To Construction.  
All Copyright Reserved.

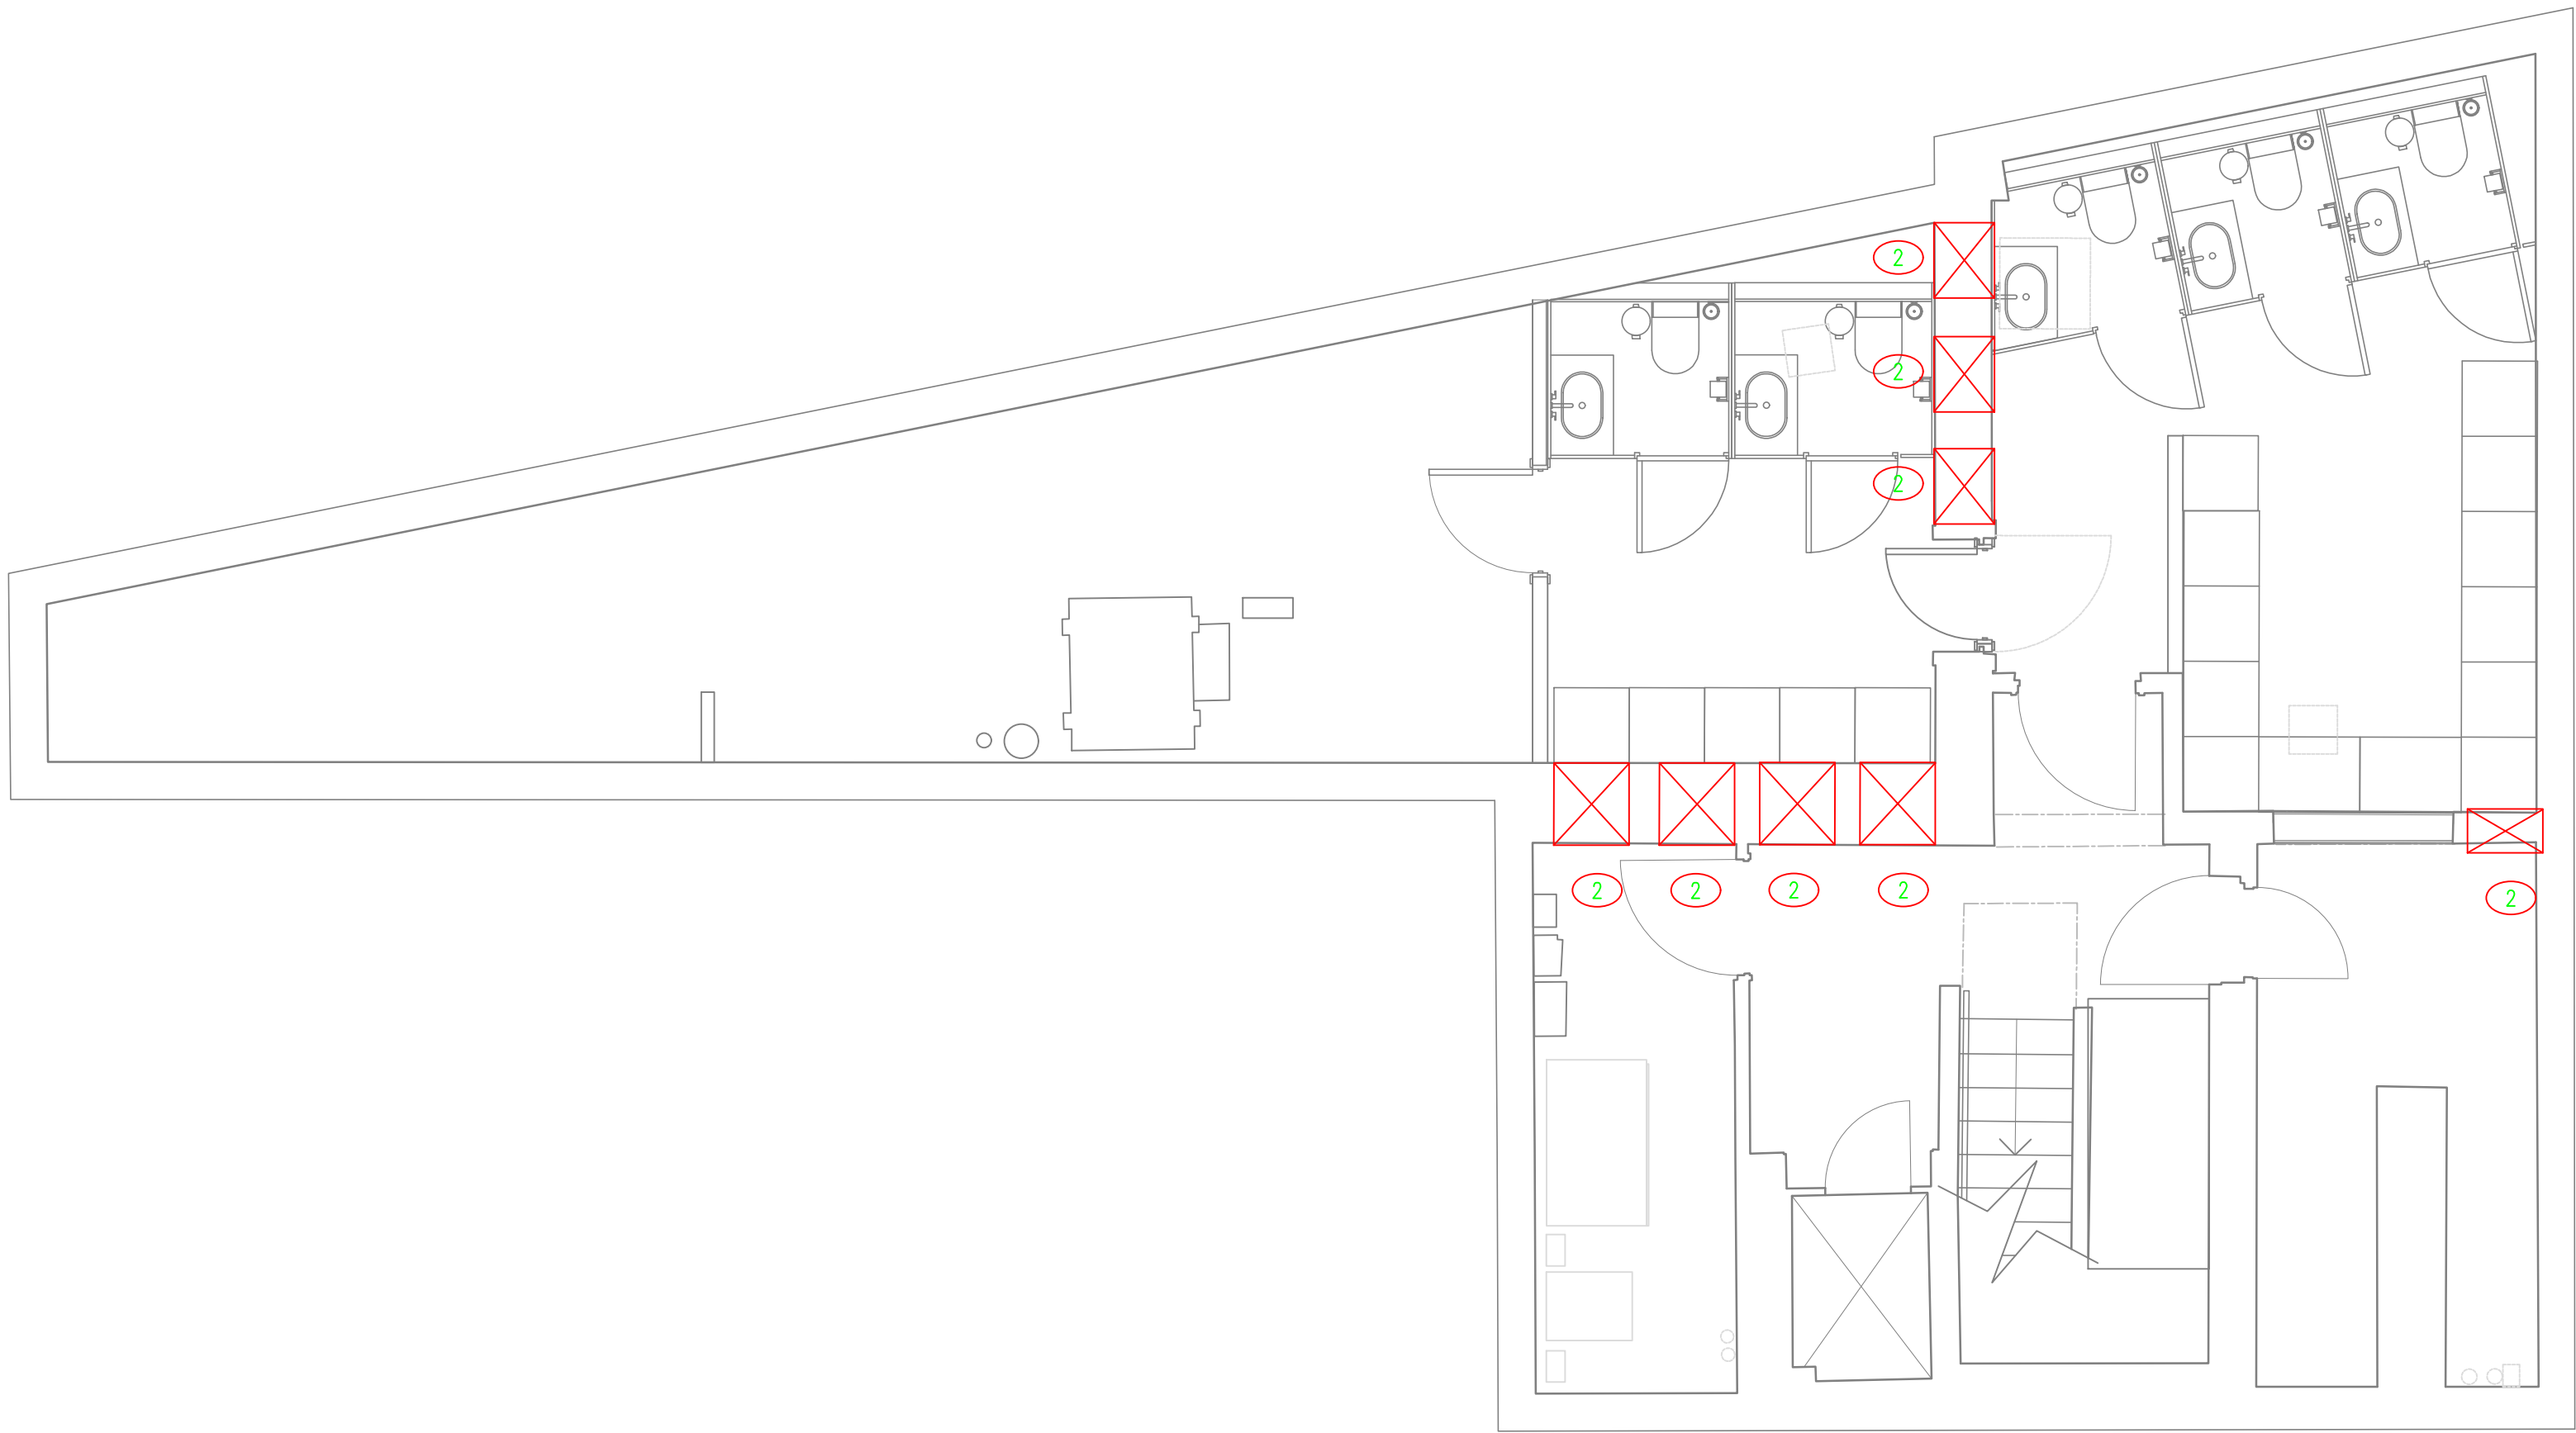

- 1 2000x600 OPENING IN WALL AT HIGH LEVEL, FOR VENTILATION DUCTS
- 2 600x200 OPENING IN WALL AT HIGH LEVEL

|   |             |          |            |
|---|-------------|----------|------------|
| B   | PRELIMINARY | HN       | 07/09/2018 |
| A   | PRELIMINARY | HN       | 30/07/2017 |
| REV   | DETAILS     | BY       | APP        |
| CLIENT:   |             |          |            |
| STREAT MARKETS LTD  |             |          |            |
| PROJECT:  |             |          |            |
| CENTRE POINT, LINK BUILDING W1  |             |          |            |
| DRAWING   |             |          |            |
| TITLE: BASEMENT LEVEL -2  |             |          |            |
| BWIC  |             |          |            |
| DRAWN   | BY:         | APPROVED | DATE:      |
|   | HN          | BY:      | JULY 2018  |
| PROJECT   | DRAWING     | SCALE:   |            |
| No.: L2171  | No.: BW04   |          | 1:50       |
| <div>LS D</div>   |             |          |            |
| Unit 10, 10 Radiants Crescent, Lame, Co. Antrim, N.Ireland. BT40 1FF. Tel. +44(0) 2828 277<br>Global House, Ashley Avenue, Epsom, London. KT18 5AD. Tel. +44(0) 1372 253 207.<br>Web: www.lehding.co.uk Email: info@lehding.co.uk |             |          |            |