

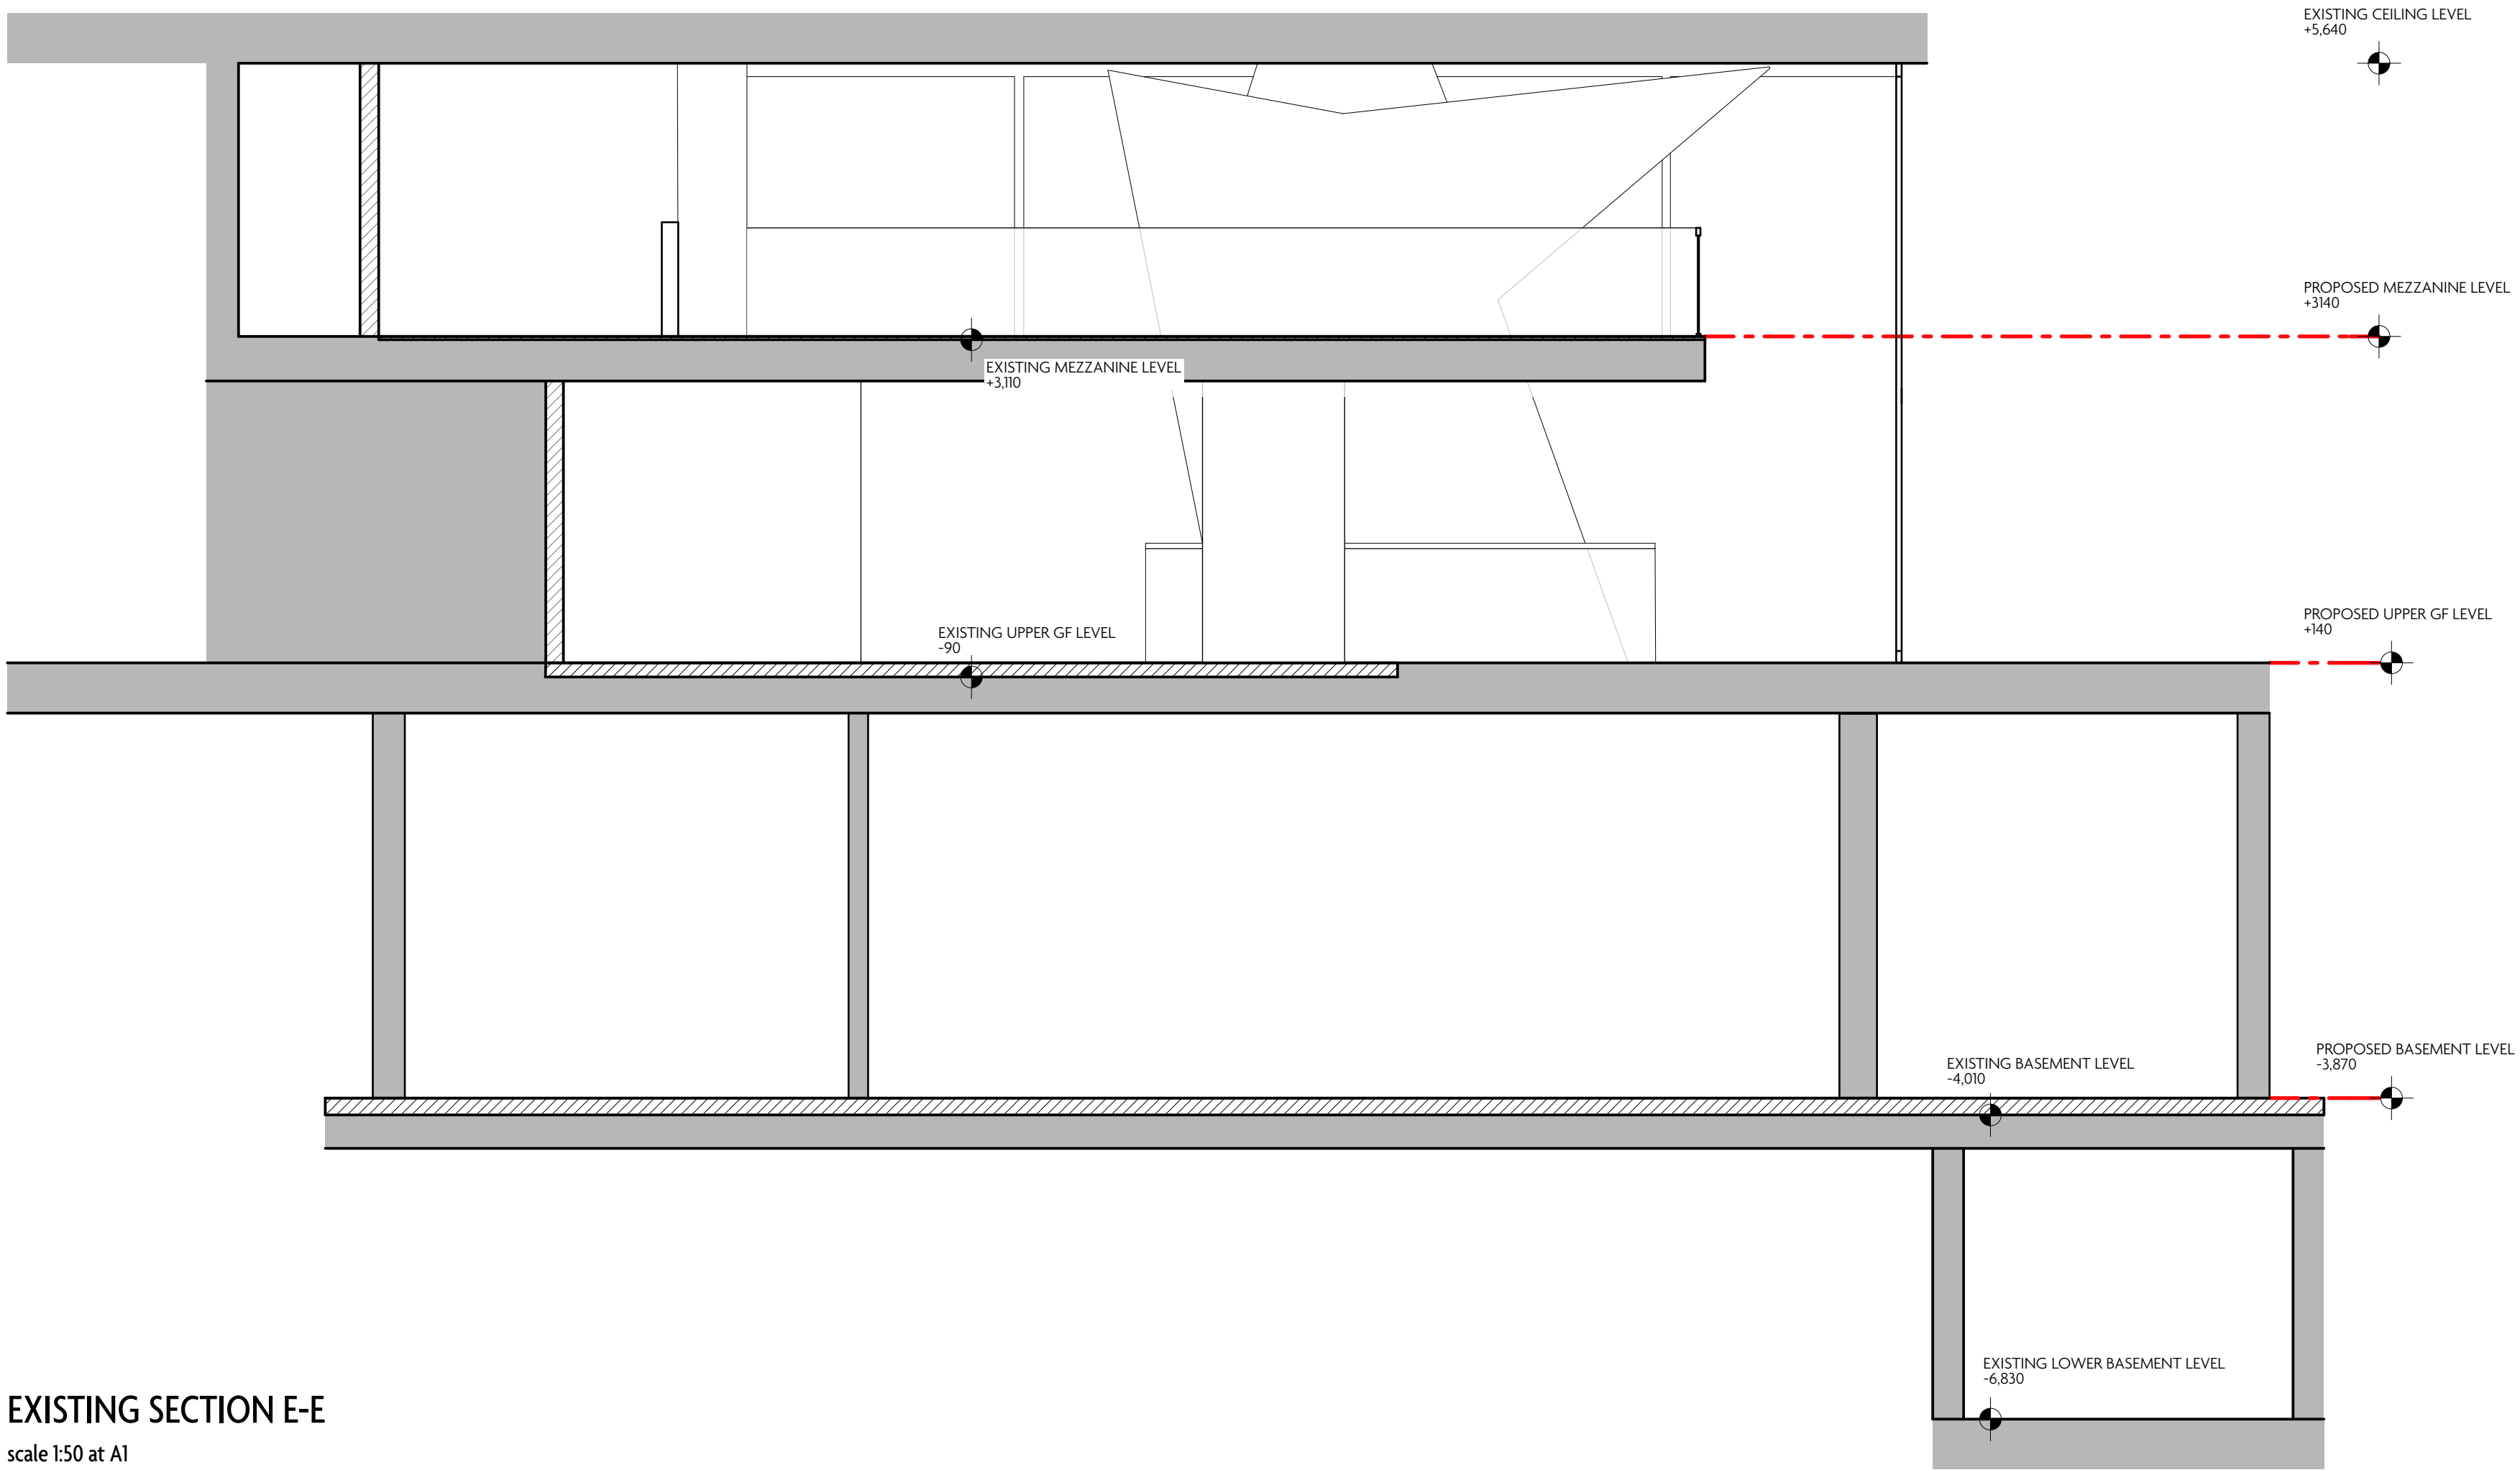


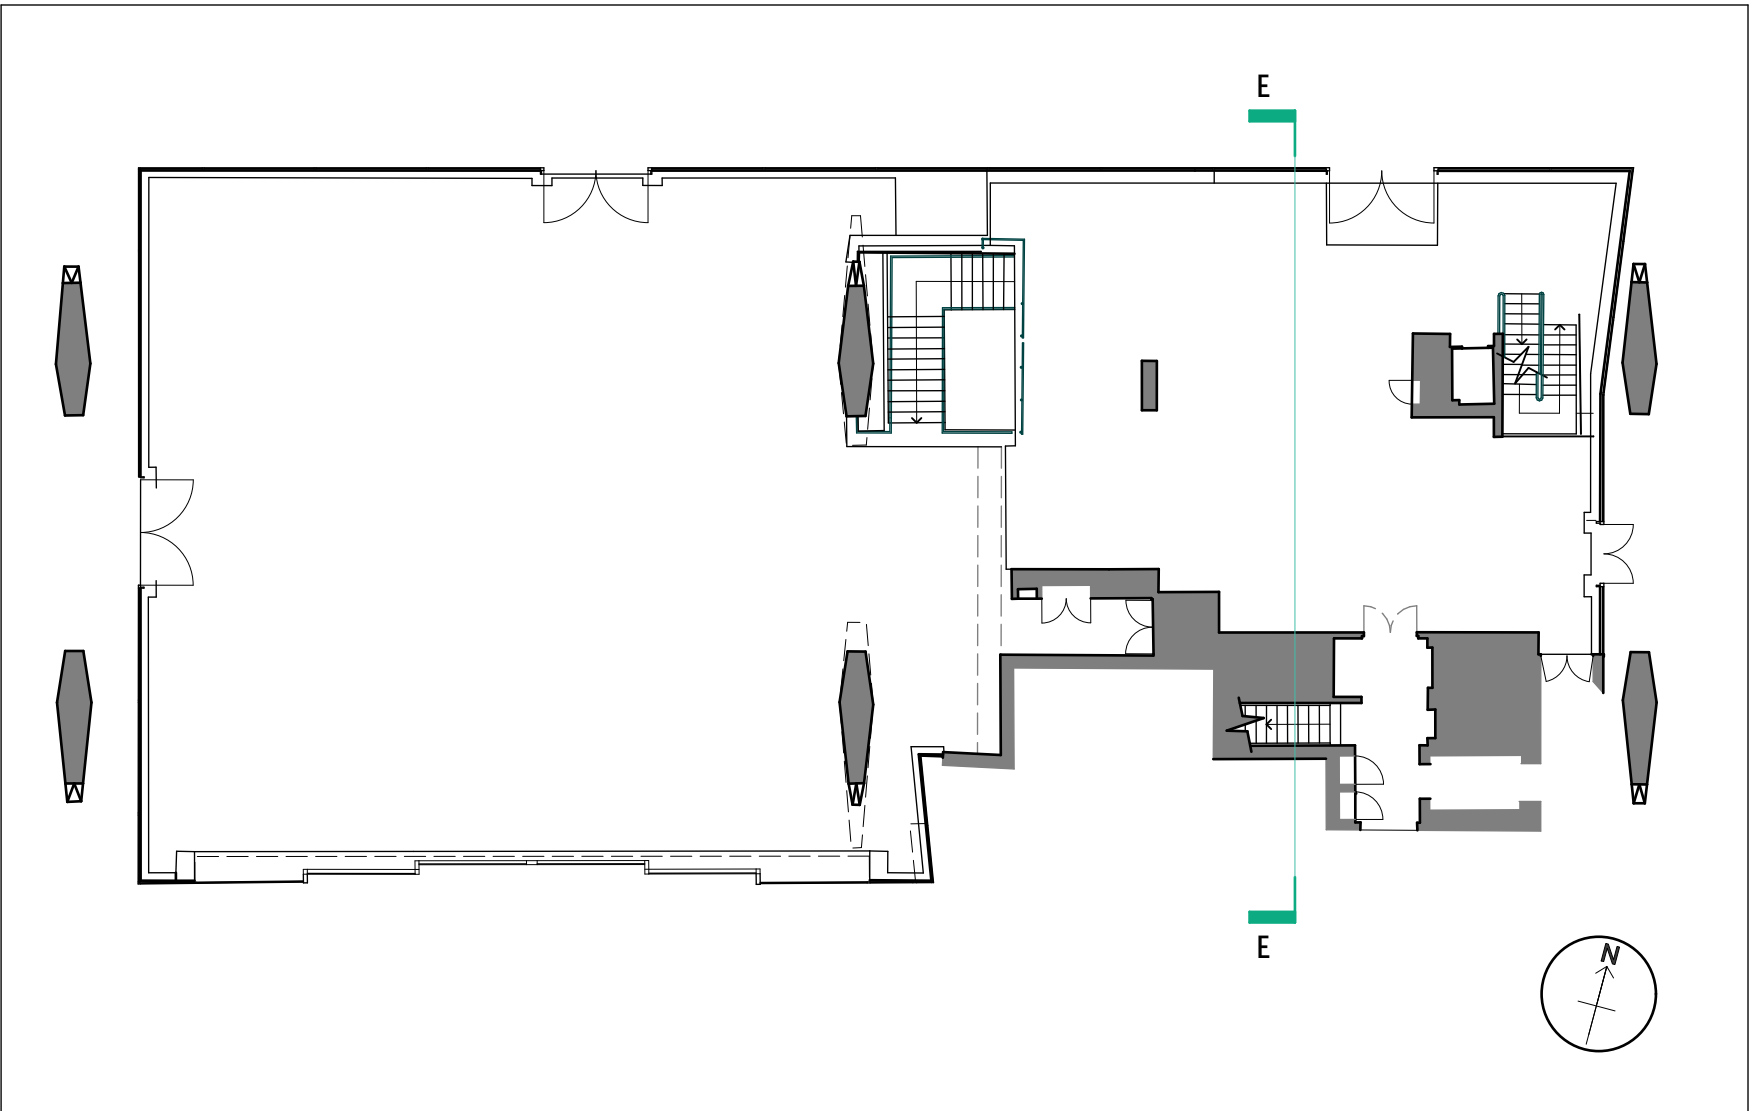

EXISTING SECTION E-E

scale 1:50 at A1

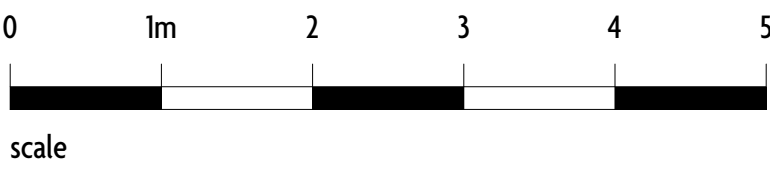

LOCATION PLAN



NOTES

REV DATE REASON

REV DATE REASON

Macaulay
Sinclair

PROJECT Streat Markets Ltd, Centre Point Link Bldg, W1 PROJECT NO. **3735**
TITLE Existing Section E-E (Planning)
SCALE 1:50 at A1 / 1:100 at A3 DRAWING NO. **01(11)**
DATE 06/09/18 DRAWN BY LB

+44 (0)115 950 7313 STUDIO@MACAULAYSINCLAIR.COM
MACAULAYSINCLAIR.COM