



PROPOSED ELEVATION A-A

scale 1:50 at A1

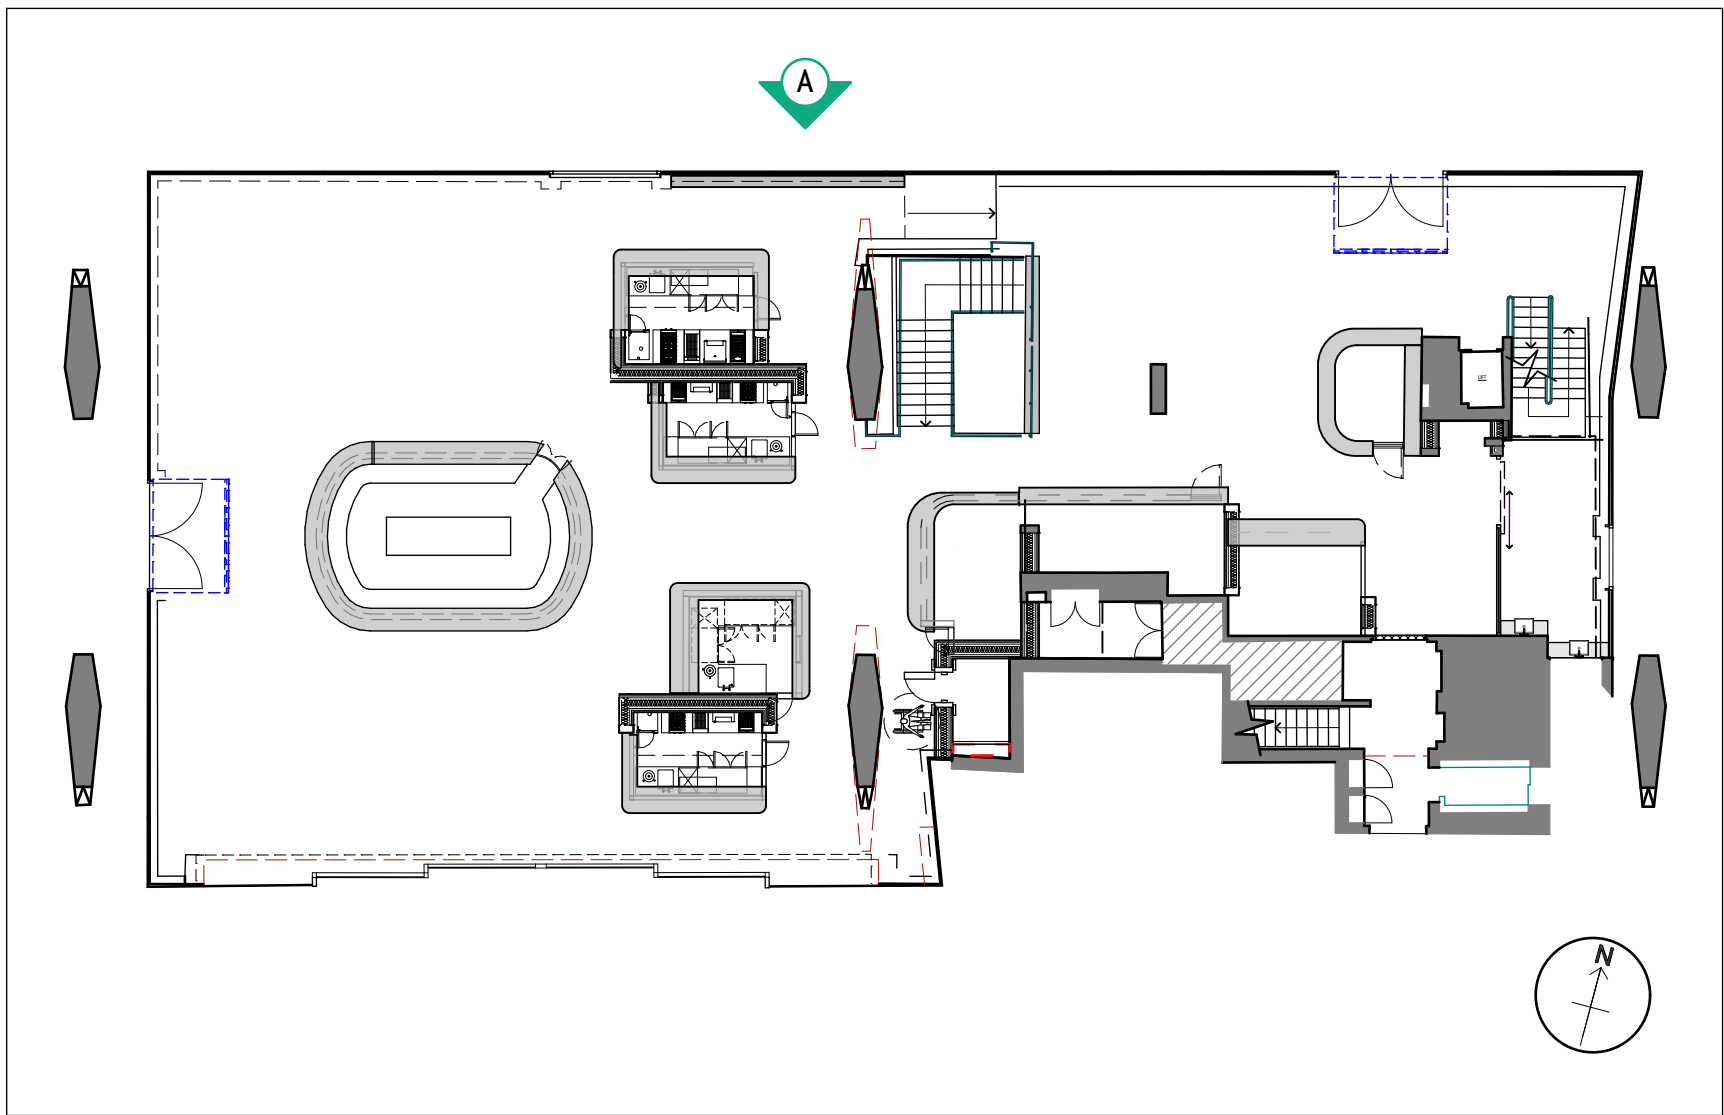


scale at A1

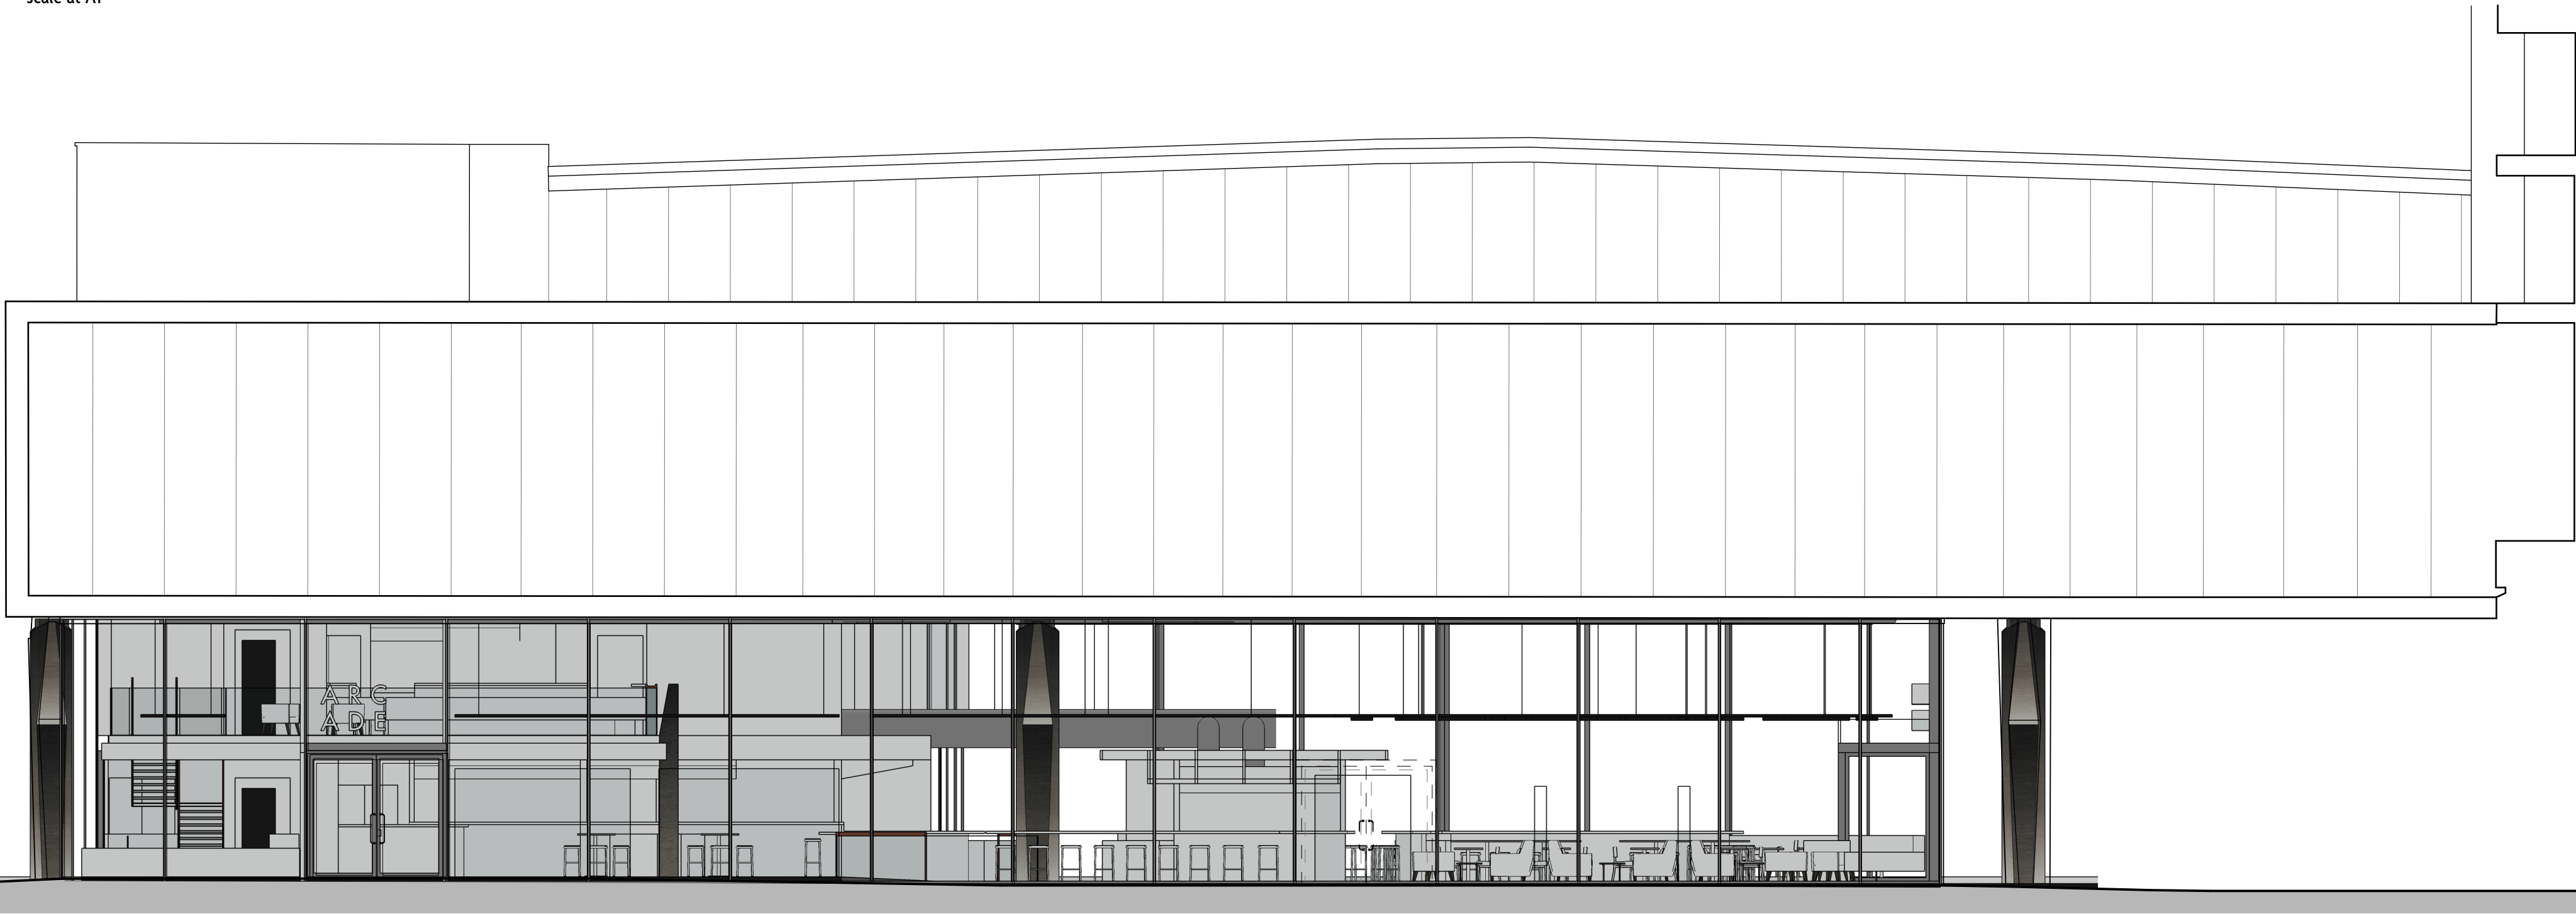

LOCATION PLAN

PROPOSED ELEVATION A-A

scale 1:100 at A1

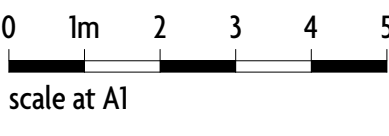

scale at A1

NOTES

REV DATE REASON

REV DATE REASON

A 13.09.18 North arrow added

Macaulay
Sinclair

PROJECT Streat Markets Ltd, Centre Point Link Bldg, W1
TITLE Proposed Elevation A-A (Planning)
SCALE 1:50 at A1 / 1:100 at A3
DATE 06/09/18 DRAWN BY LB

PROJECT NO. 3735
DRAWING NO. 03(10)A

+44 (0)115 950 7313 STUDIO@MACAULAYSINCLAIR.COM
MACAULAYSINCLAIR.COM