

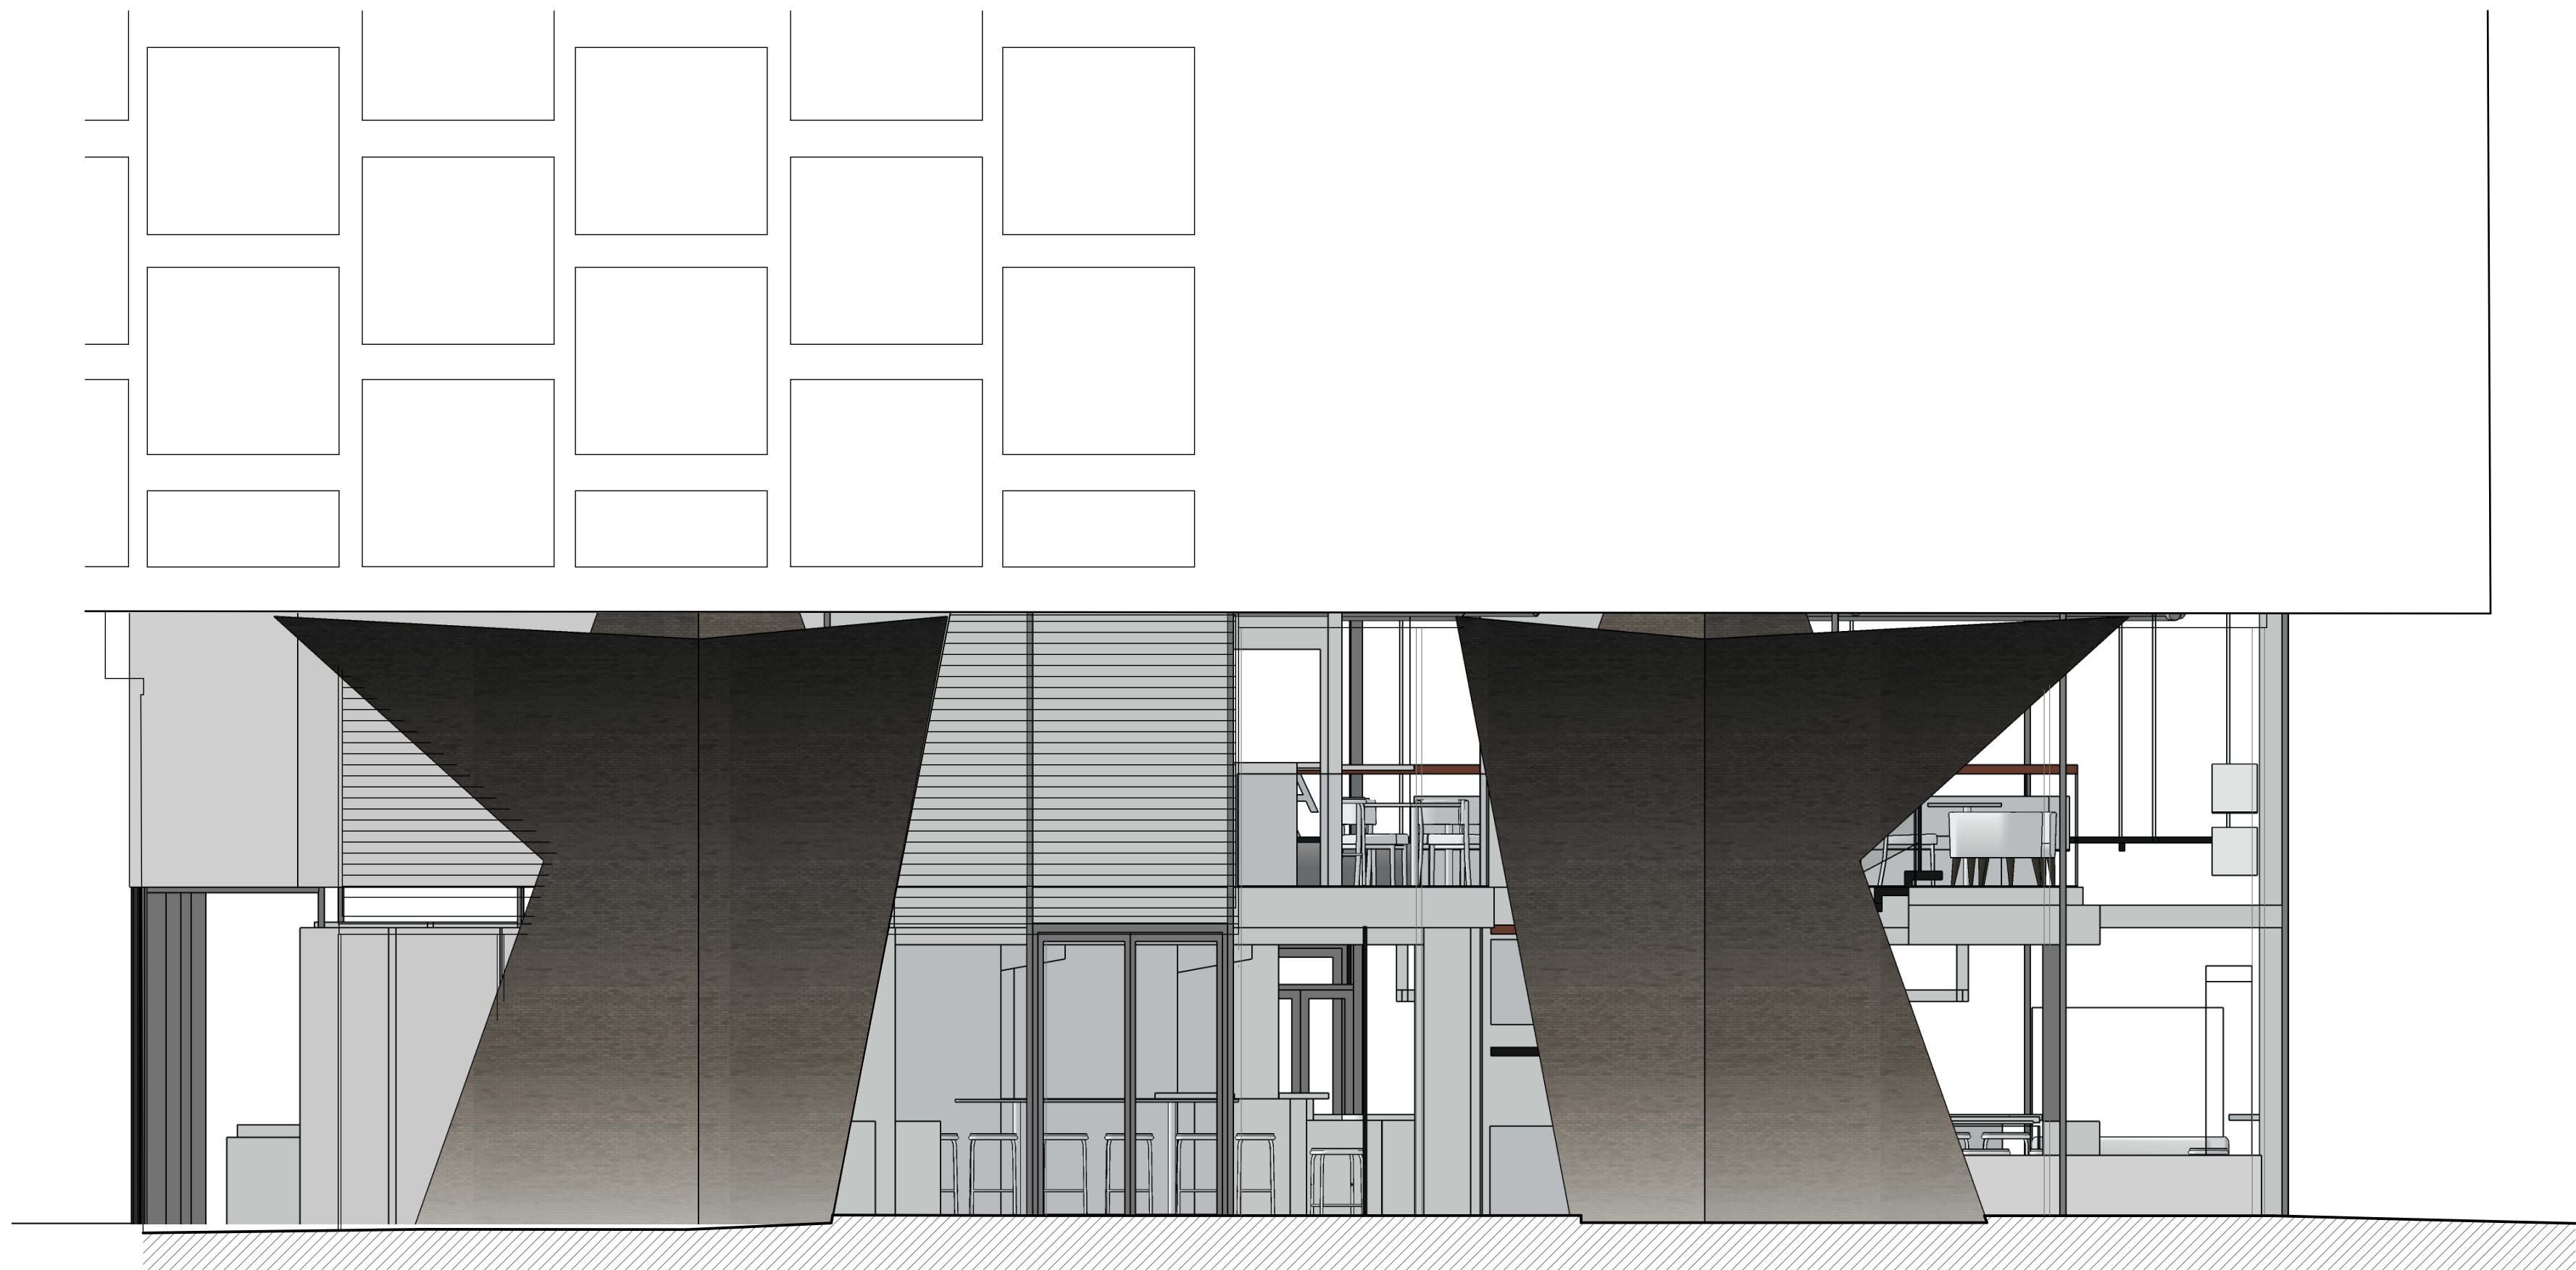


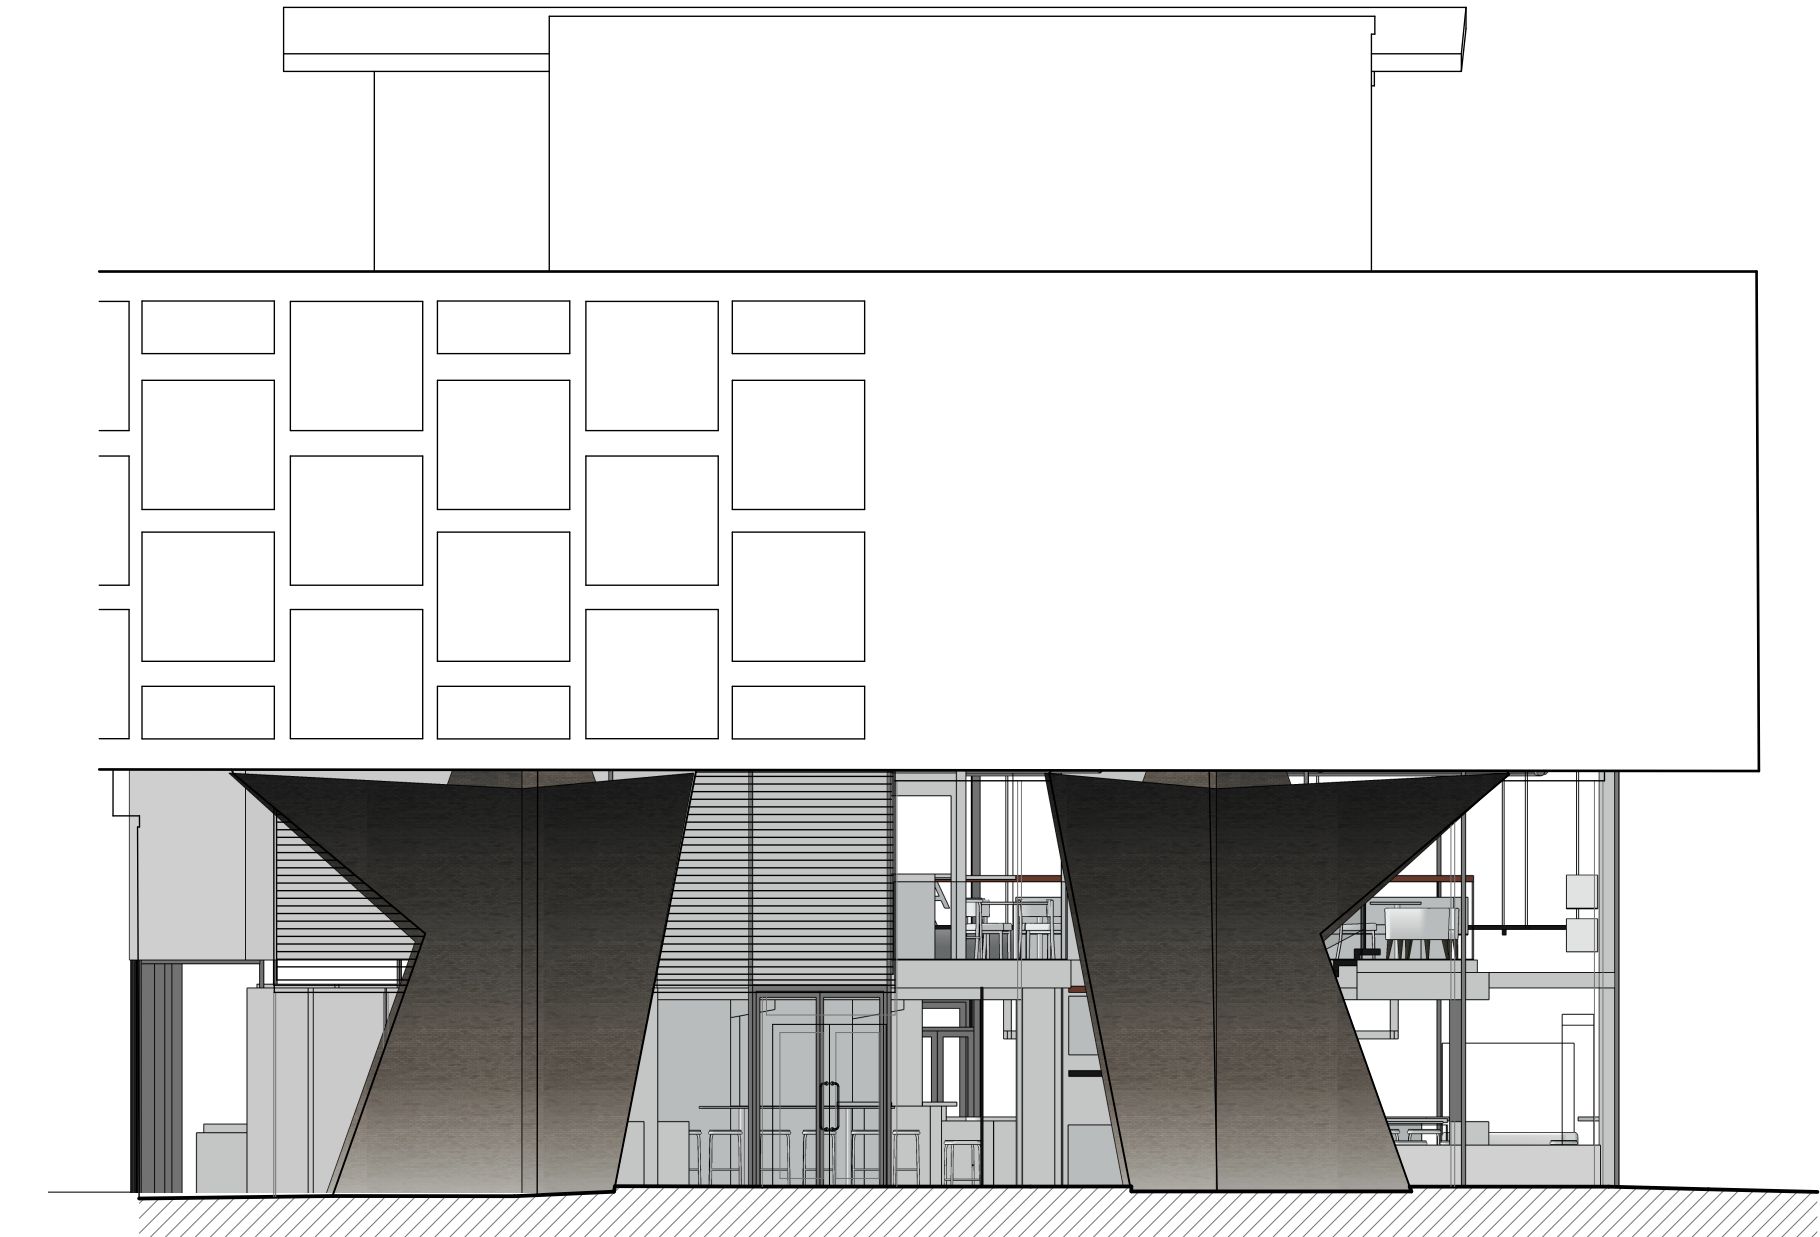



PROPOSED ELEVATION D-D

scale 1:50 at A1

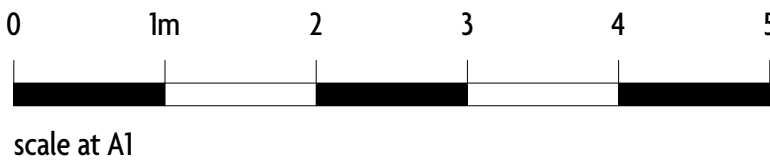

PROPOSED ELEVATION D-D

scale 1:100 at A1

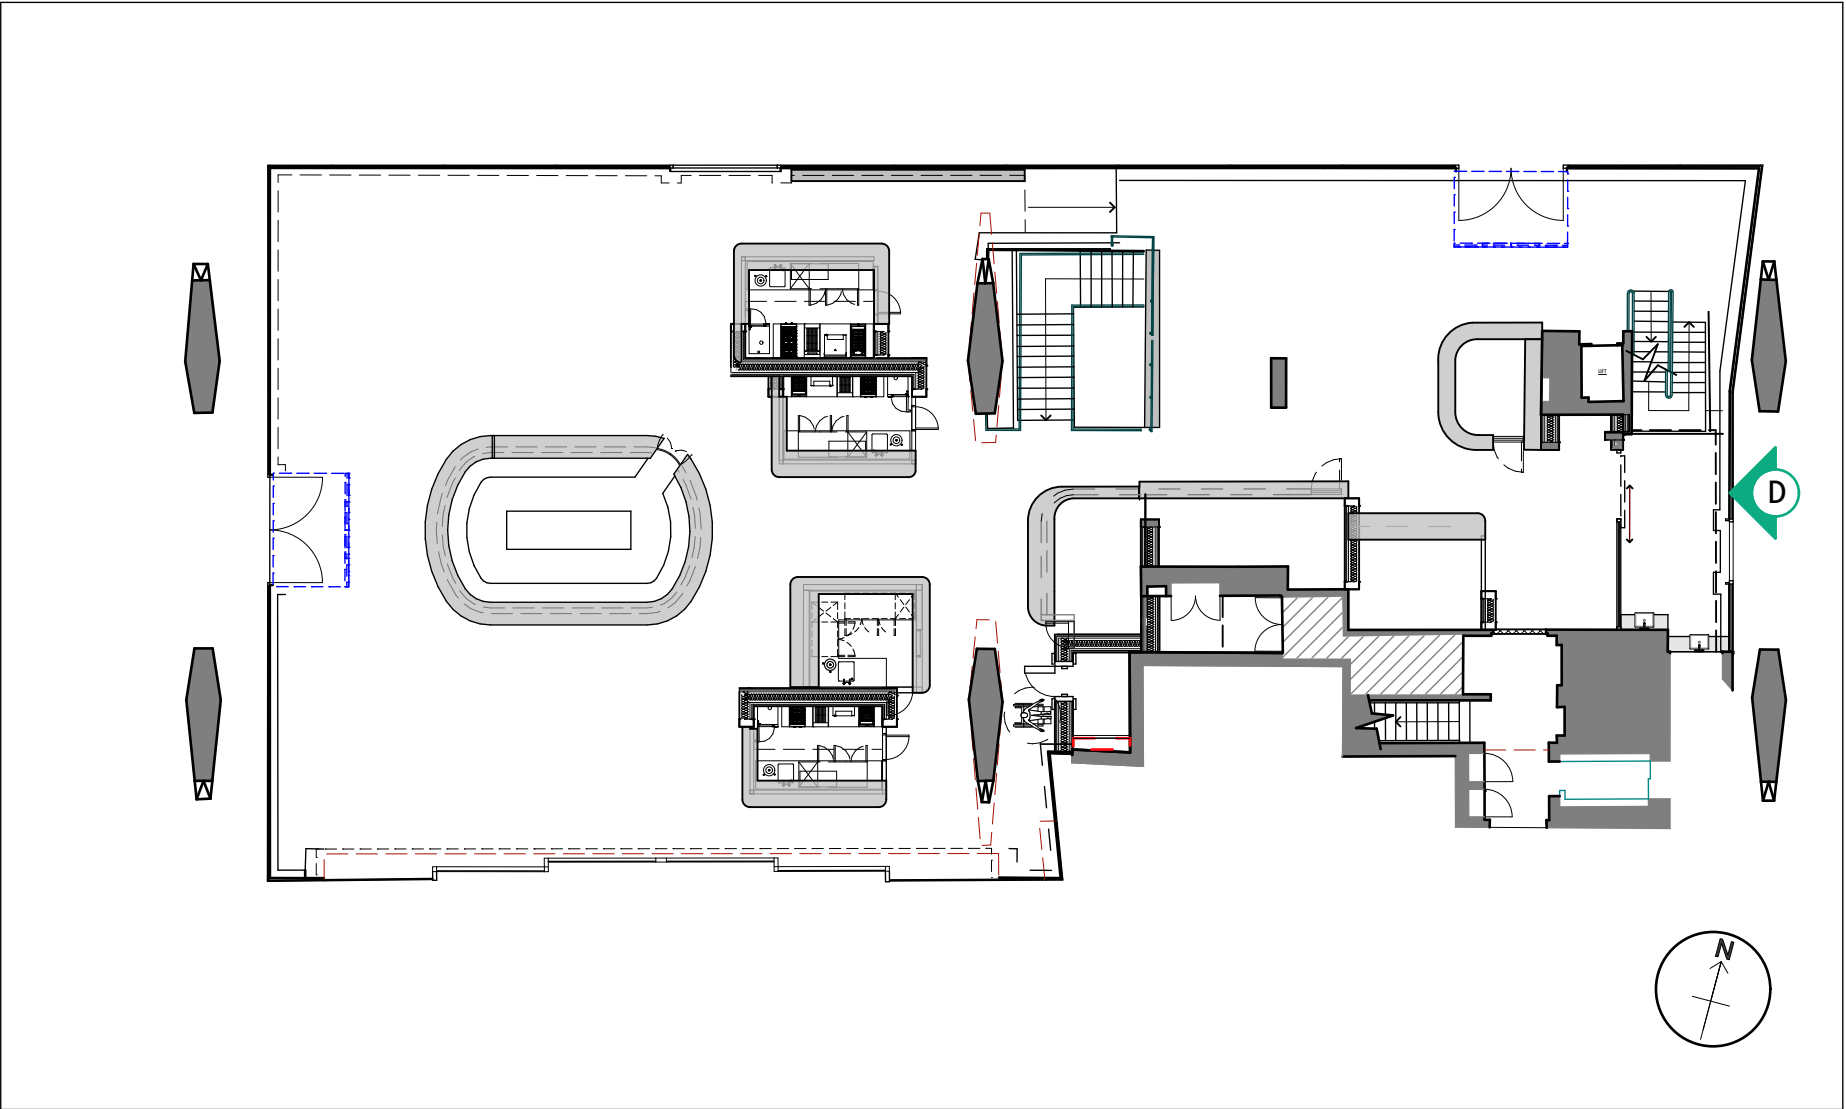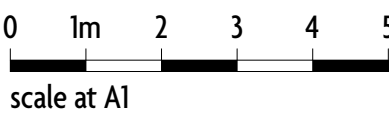

LOCATION PLAN

NOTES

REV	DATE	REASON

REV	DATE	REASON
A	13.09.18	North arrow added

Macaulay
Sinclair

PROJECT	Streat Markets Ltd, Centre Point Link Bldg, W1	PROJECT NO.	3735
TITLE	Proposed Elevation D-D (Planning)	DRAWING NO.	03(13)A
SCALE	1:50 at A1 / 1:100 at A3		
DATE	06/09/18	DRAWN BY	LB