


- NOTES:**
1. THIS DRAWING SHALL BE READ IN CONJUNCTION WITH THE MECHANICAL SPECIFICATION.
 2. ALL SETTING OUT ARE TO BE CONFIRMED BY THE ARCHITECT.
 3. ANY DISCREPANCIES ARE TO BE REPORTED TO THE ENGINEERS/DESIGN TEAM.

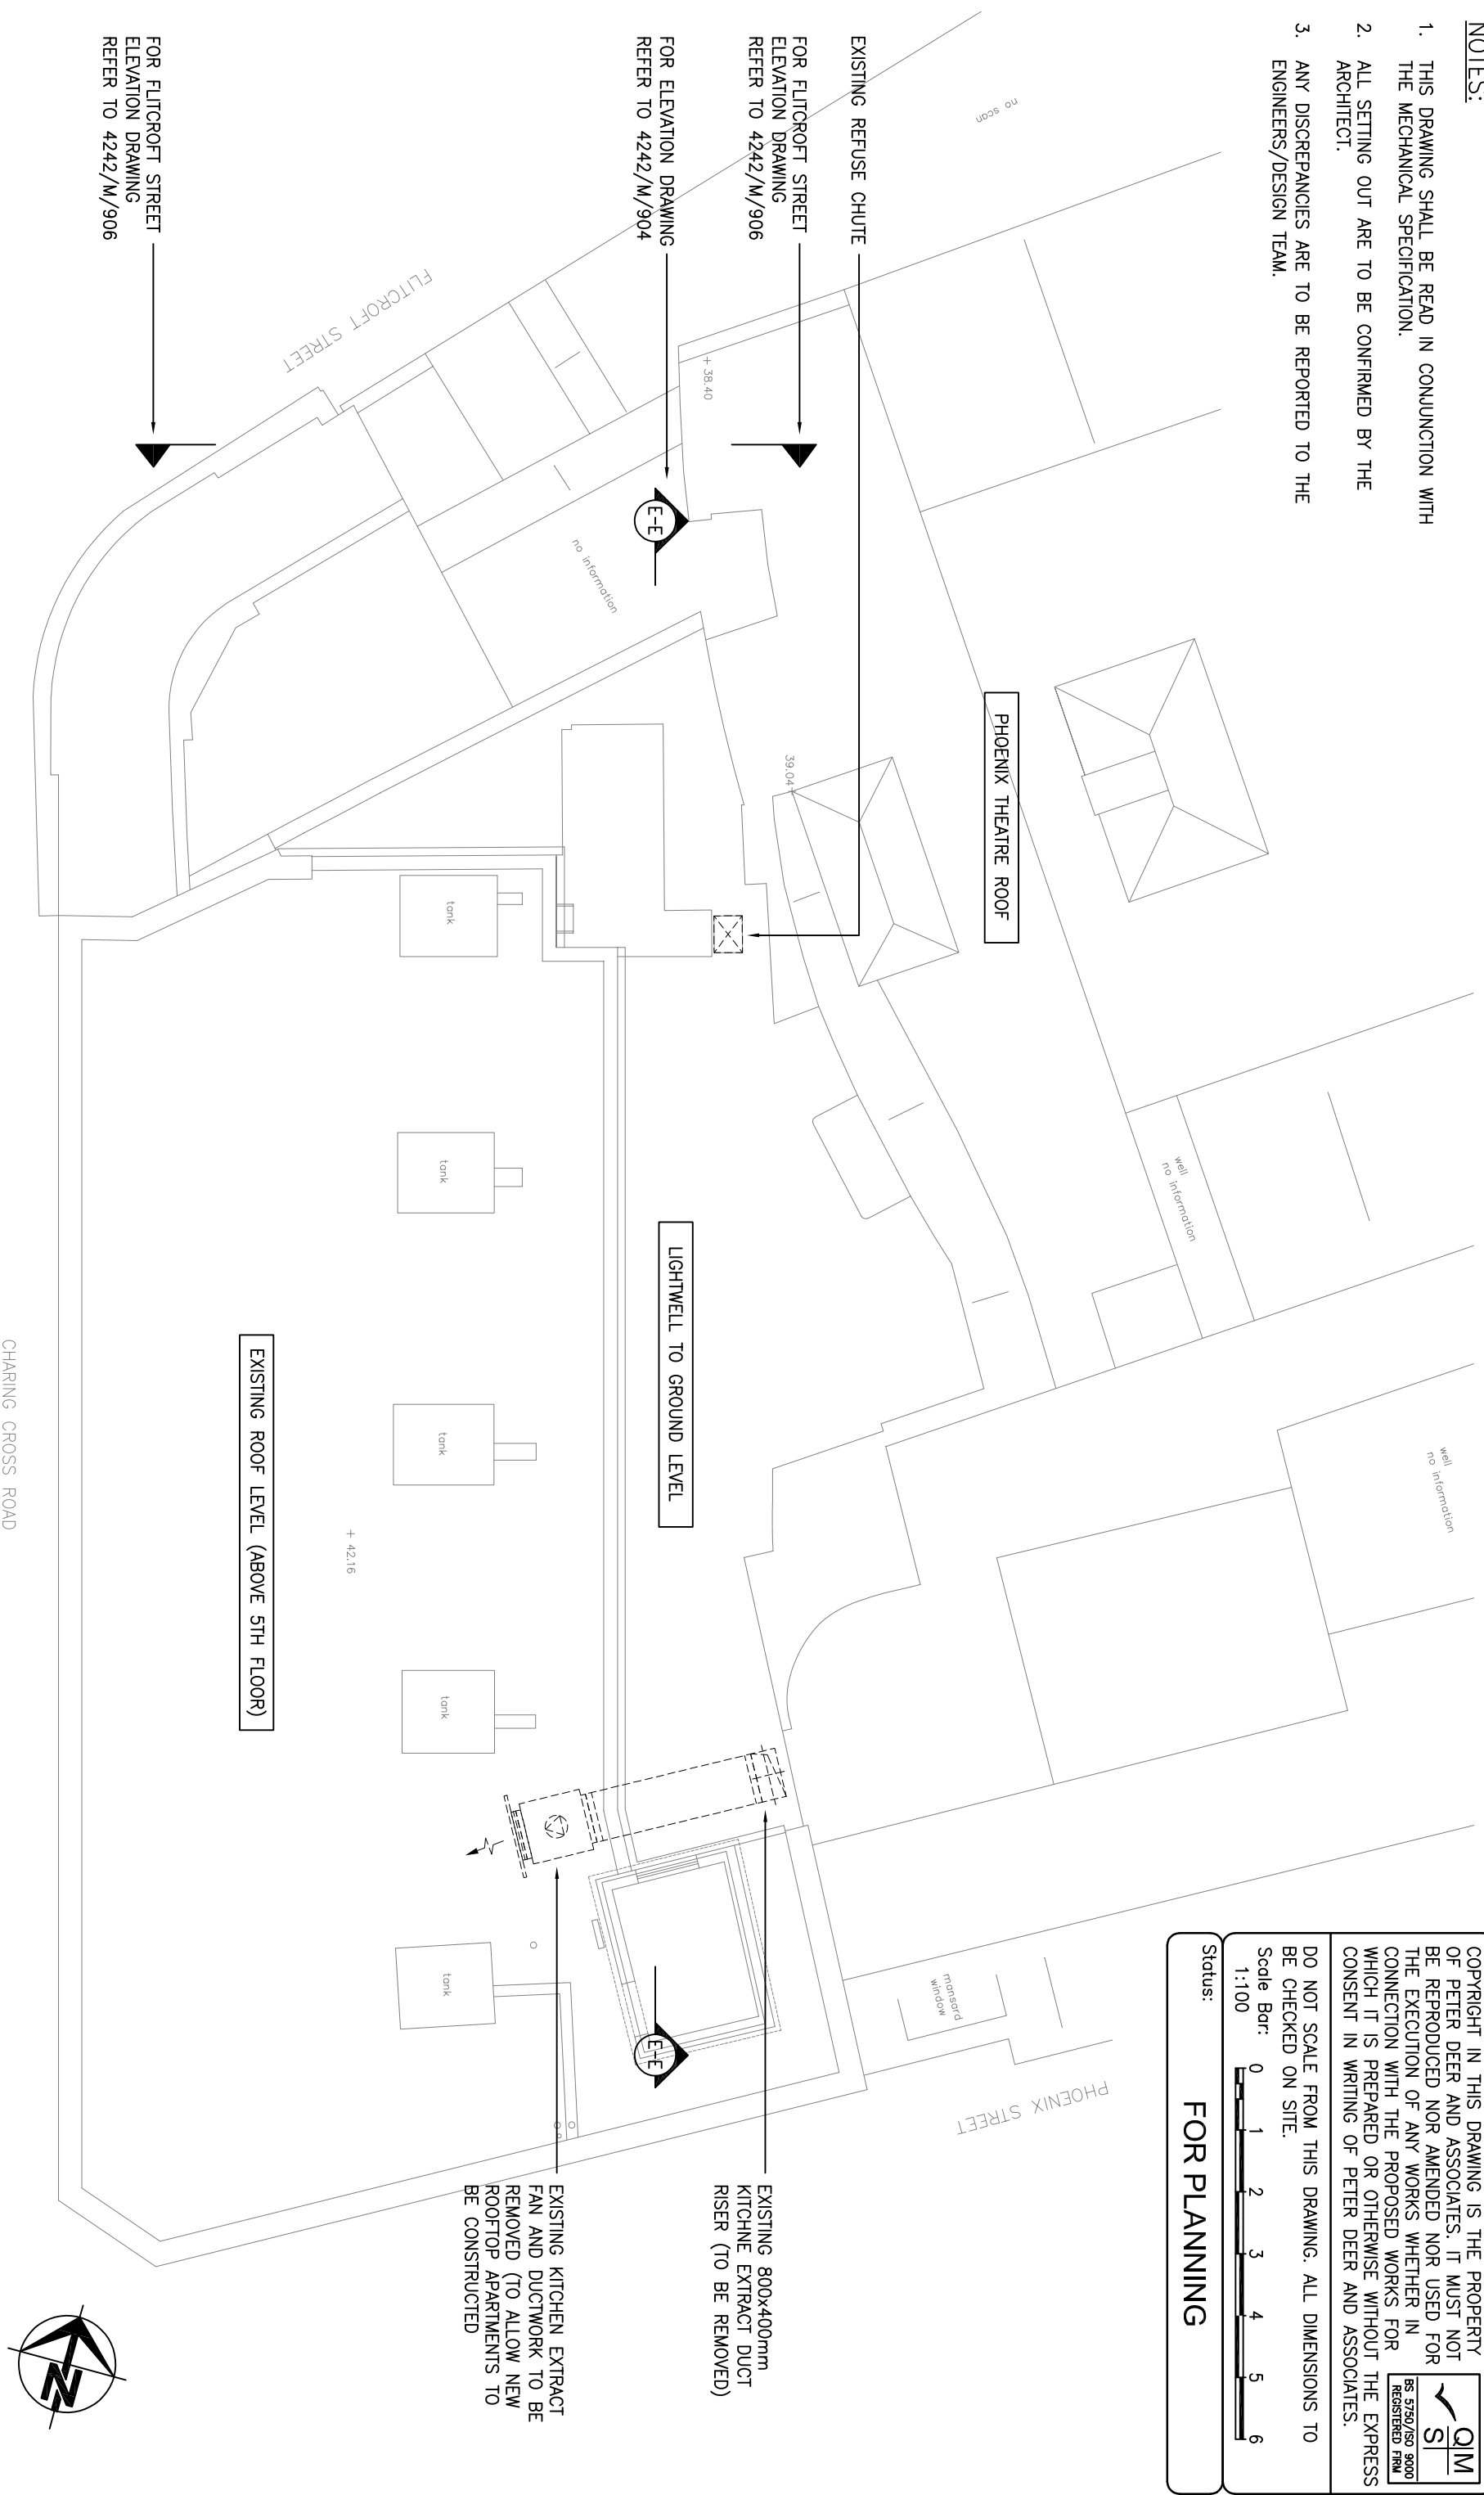

COPYRIGHT IN THIS DRAWING IS THE PROPERTY OF PETER DEER AND ASSOCIATES. IT MUST NOT BE REPRODUCED NOR AMENDED NOR USED FOR THE EXECUTION OF ANY WORKS WHETHER IN CONNECTION WITH THE PROPOSED WORKS FOR WHICH IT IS PREPARED OR OTHERWISE WITHOUT THE EXPRESS CONSENT IN WRITING OF PETER DEER AND ASSOCIATES.



DO NOT SCALE FROM THIS DRAWING. ALL DIMENSIONS TO BE CHECKED ON SITE.

Scale Bar: 0 1 2 3 4 5 6
1:100

Status: **FOR PLANNING**

EXISTING 800x400mm KITCHEN EXTRACT DUCT RISER (TO BE REMOVED)

EXISTING KITCHEN EXTRACT FAN AND DUCTWORK TO BE REMOVED (TO ALLOW NEW ROOFTOP APARTMENTS TO BE CONSTRUCTED)

EXISTING ROOF LEVEL (ABOVE 5TH FLOOR)

CHARING CROSS ROAD



Peter Deer and Associates
 Building Services ■ Consulting Engineers
 1st Floor, Solar House
 282 Chase Road
 Southgate, London, N14 6HA.
 Tel: 020 3232 0080
 Email: post@pd-a.co.uk
 Web: www.peterdeer.co.uk

Rev	Description	Chk'd	Date
P	ISSUE FOR PLANNING	J.P	10.09.18

Client Name:
 Project Name:
**PHOENIX HOUSE
 110 CHARING CROSS ROAD**

Drawing Title:
**BASEMENT CLUB KITCHEN EXTRACT RELOCATION
 ROOF LEVEL (AS EXISTING)**

Date: SEPT 2018
 Project Number: 4242
 Scale: 1:100@A3
 Drawn: G.T
 Drawing Number: M/904
 Checked: J.P
 Approved: J.P
 Revision: P