


NOTES:

1. THIS DRAWING SHALL BE READ IN CONJUNCTION WITH THE MECHANICAL SPECIFICATION.
2. ALL SETTING OUT ARE TO BE CONFIRMED BY THE ARCHITECT.
3. ANY DISCREPANCIES ARE TO BE REPORTED TO THE ENGINEERS/DESIGN TEAM.


COPYRIGHT IN THIS DRAWING IS THE PROPERTY OF PETER DEER AND ASSOCIATES. IT MUST NOT BE REPRODUCED NOR AMENDED NOR USED FOR THE EXECUTION OF ANY WORKS WHETHER IN CONNECTION WITH THE PROPOSED WORKS FOR WHICH IT IS PREPARED OR OTHERWISE WITHOUT THE EXPRESS CONSENT IN WRITING OF PETER DEER AND ASSOCIATES.

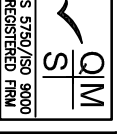

DO NOT SCALE FROM THIS DRAWING. ALL DIMENSIONS TO BE CHECKED ON SITE.

Scale Bar: 0 1 2 3 4 5 6
1:100

Status: **FOR PLANNING**

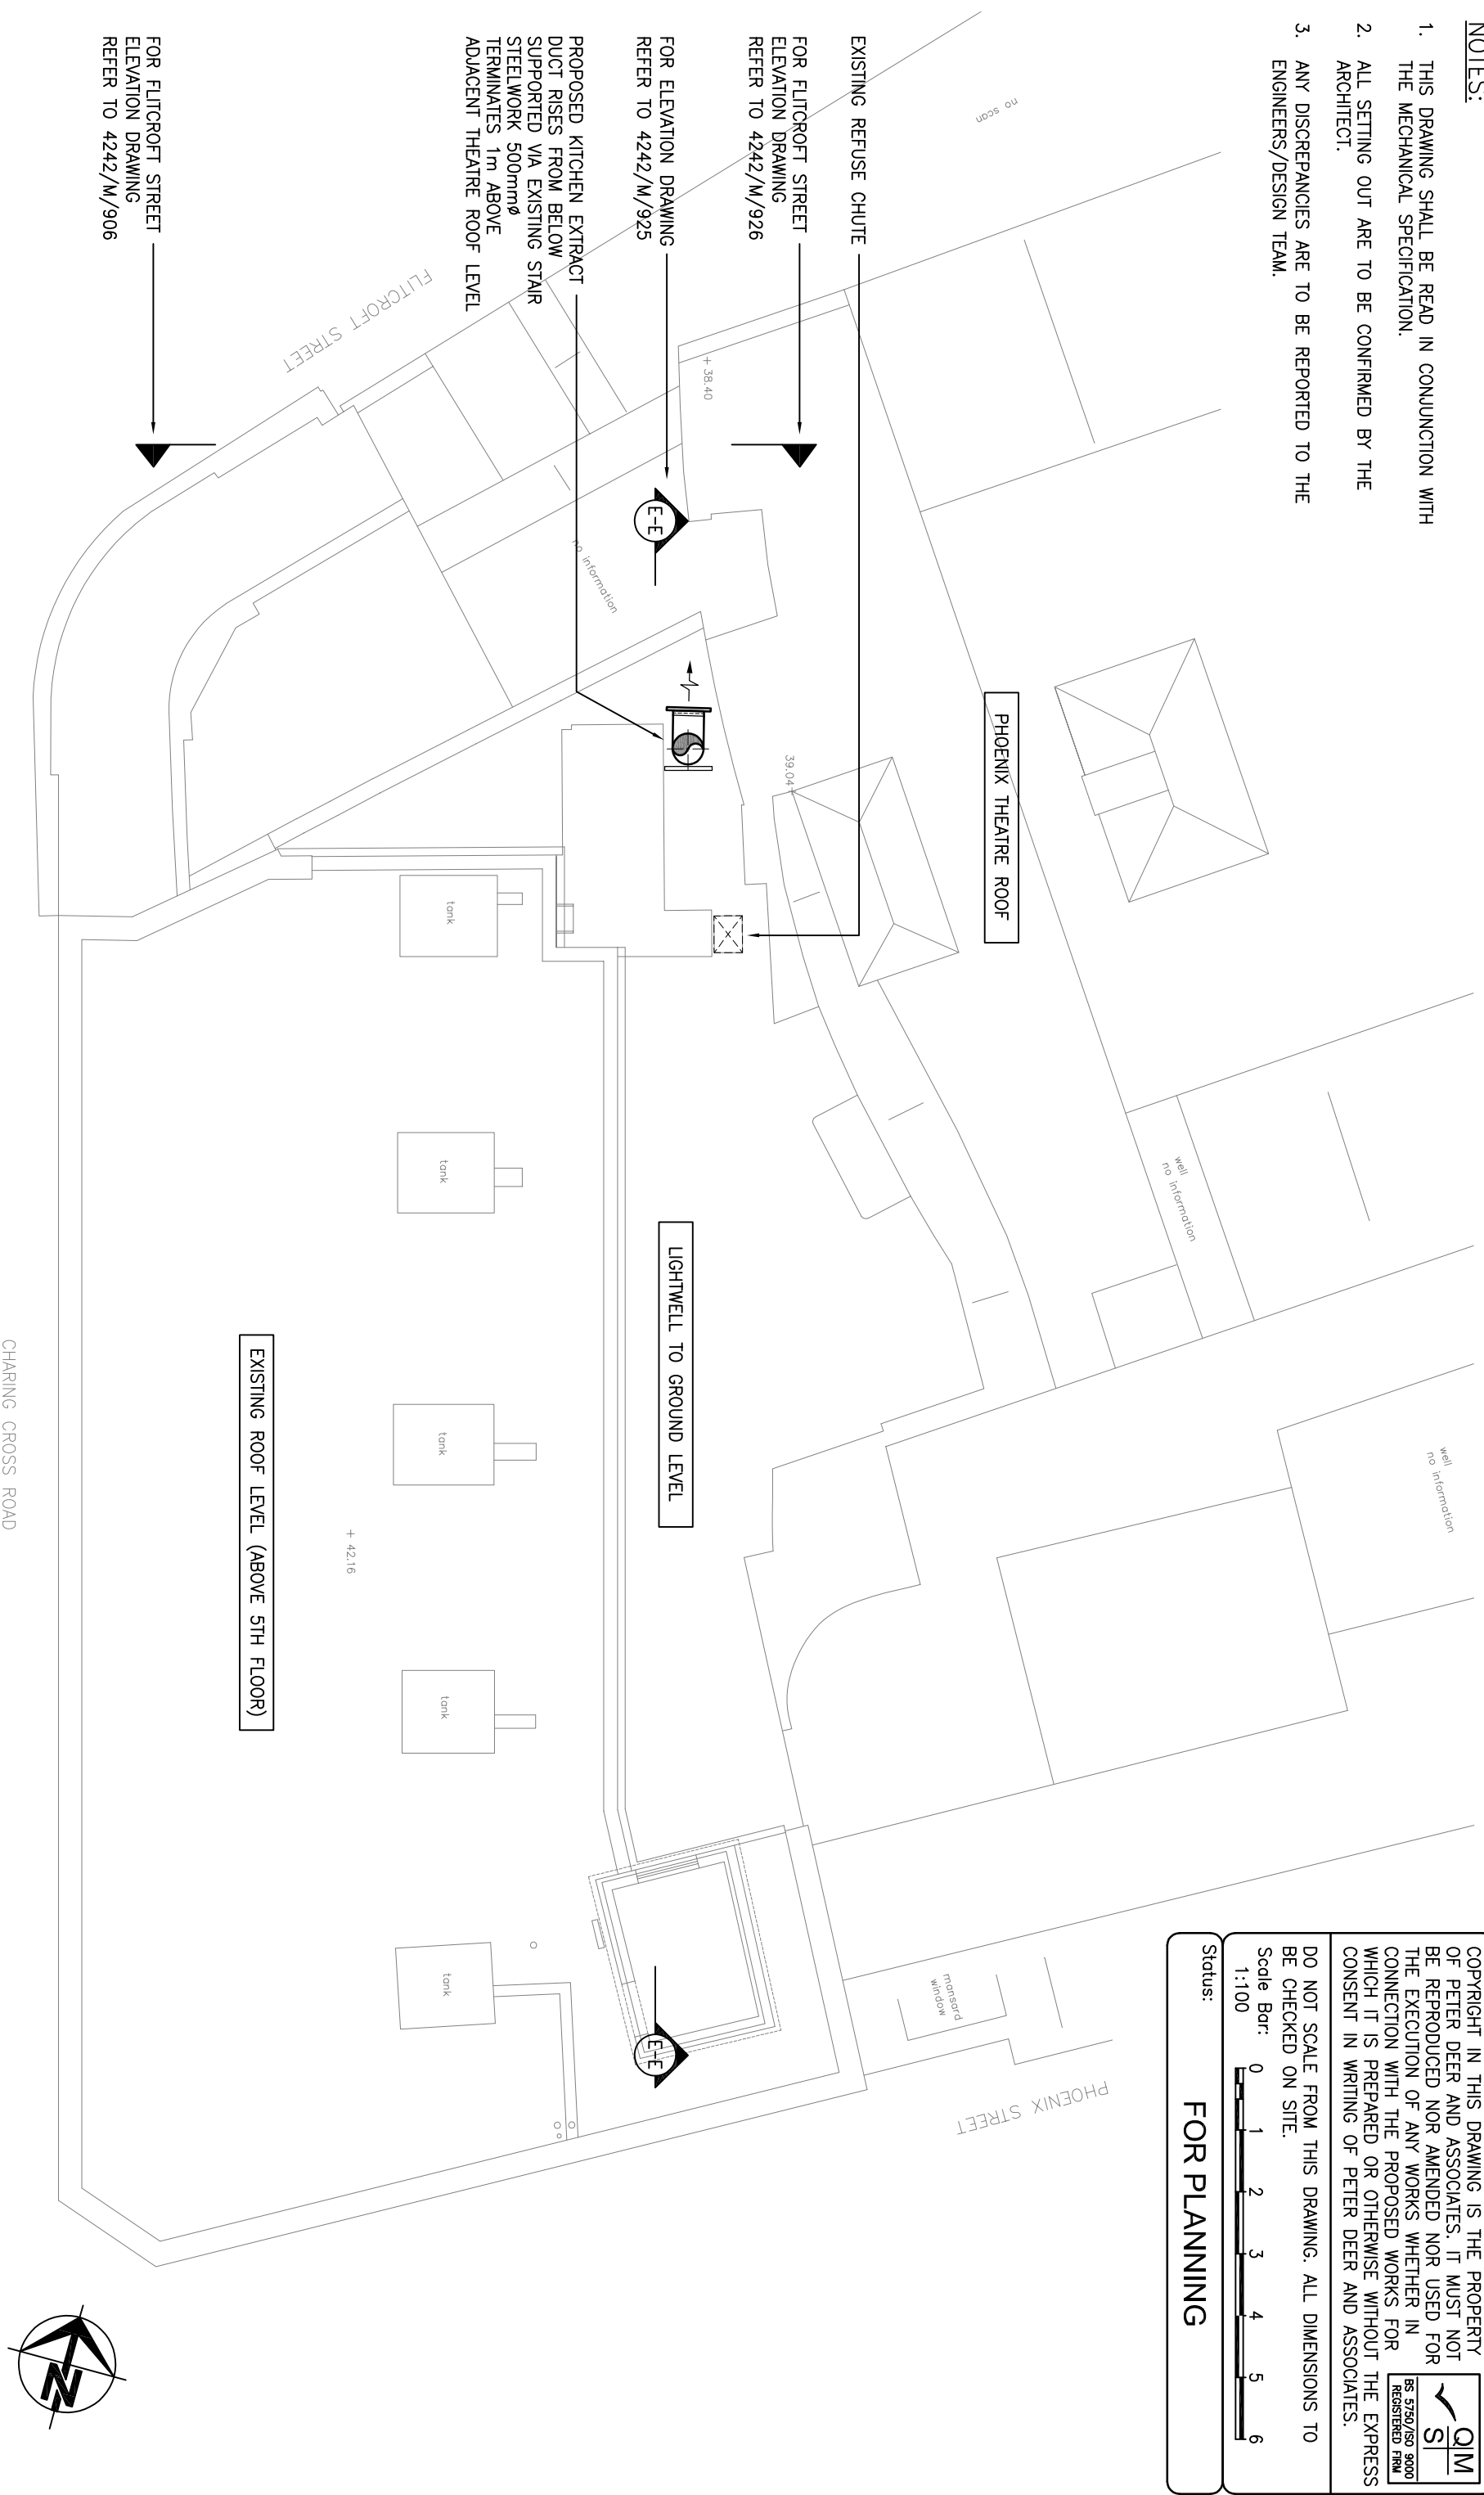

EXISTING REFUSE CHUTE
FOR FLITCROFT STREET
ELEVATION DRAWING
REFER TO 4242/M/926

FOR ELEVATION DRAWING
REFER TO 4242/M/925

PROPOSED KITCHEN EXTRACT
DUCT RISES FROM BELOW
SUPPORTED VIA EXISTING STAIR
STEELWORK 500mmØ
TERMINATES 1m ABOVE
ADJACENT THEATRE ROOF LEVEL

FOR FLITCROFT STREET
ELEVATION DRAWING
REFER TO 4242/M/906

Peter Deer and Associates

Building Services ■ Consulting Engineers

1st Floor, Solar House
282 Chase Road
Southgate, London, N14 6HA.

Tel: 020 3232 0080
Email: post@pd-a.co.uk
Web: www.peterdeer.co.uk

Rev	Description	Chk'd	Date
P	ISSUE FOR PLANNING	J.P	10.09.18

Client Name:

Project Name:
**PHOENIX HOUSE
110 CHARING CROSS ROAD**

Drawing Title:

**BASEMENT CLUB KITCHEN EXTRACT RELOCATION
ROOF LEVEL (AS PROPOSED)**

Date: SEPT 2018
Scale: 1:100@A3
Project Number: 4242
Drawn: G.T
Drawing Number: M/924
Checked: J.P
Approved: J.P
Revision: P

