
## NOTES: ы 5 THIS DRAWING SHALL BE READ IN CONJUNCTION WITH THE MECHANICAL SPECIFICATION. ANY DISCREPANCIES ARE TO BE REPORTED TO THE ENGINEERS/DESIGN TEAM. ALL SETTING OUT ARE TO BE CONFIRMED BY THE ARCHITECT. COPYRIGHT IN THIS DRAWING IS THE PROPERTY OF PETER DEER AND ASSOCIATES. IT MUST NOT BE REPRODUCED NOR AMENDED NOR USED FOR THE EXECUTION OF ANY WORKS WHETHER IN CONNECTION WITH THE PROPOSED WORKS FOR WHICH IT IS PREPARED OR OTHERWISE WITHOUT THE EXPRESS CONSENT IN WRITING OF PETER DEER AND ASSOCIATES. DO NOT SCALE FROM THIS DRAWING. ALL DIMENSIONS TO BE CHECKED ON SITE. Scale Bar: 1:100

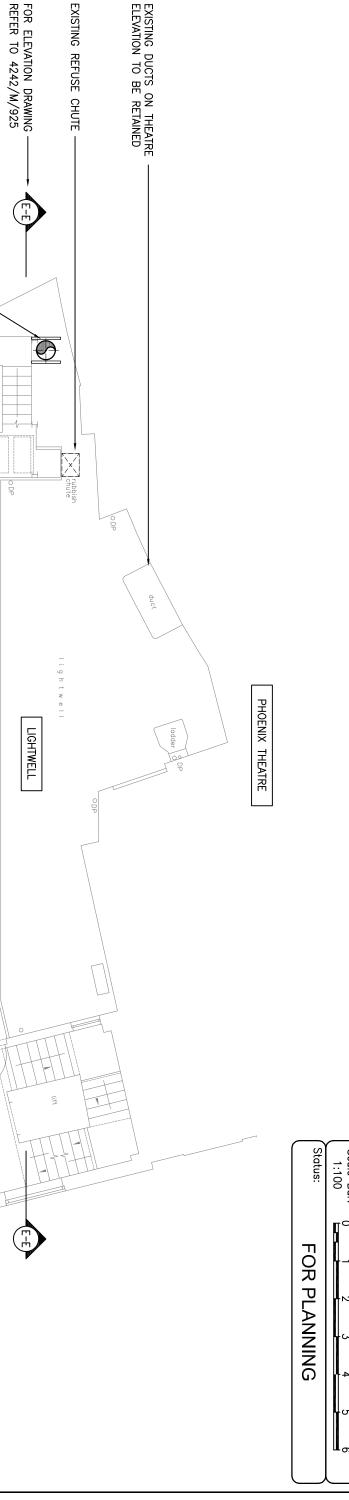

PROPOSED 500mmø KITCHEN – EXTRACT DUCT RISES FROM BELOW AND TO ABOVE SUPPORTED VIA EXISTING STAIR STEELWORK

SECOND FLOOR FLATS

cupboard

## Peter Deer **Building Services** and Associates

**Consulting Engineers** 

1st Floor, Solar House 282 Chase Road Southgate, London, N14 6HA.

Tel: 020 3232 0080 Email: post@pd—a.co.uk Web: www.peterdeer.co.uk

Description	ISSUE FOR PLANNING			
Chk'd	J.P			
Chk'd Date	J.P 10.09.18			

Client Name:

Project Name:
PHOENIX HOUSE
110 CHARING CROSS ROAD

SECOND FLOOR LEVEL (AS PROPOSED) BASEMENT CLUB KITCHEN EXTRACT RELOCATION

Date: SEPT 2018 Scale: 1:100@A3 Checked: Approved:

Project Number: 4242 Drawing Number: M/923 Revison: