

0 10 20 30 40 50m




Scale 1:1250 @ A4

NOTES

- All dimensions and levels are to be checked on site.
- Any discrepancies are to be reported to the architect before any work commences.
- This drawing shall not be scaled to ascertain any dimensions. Work to figured dims only.
- This drawing shall not be reproduced without express written permission from AEW.
- Title overlay drawings and ownership boundaries are produced using all reasonable endeavors. AEW cannot be responsible for the accuracy or scale discrepancy of base plans supplied to them.

Application Boundary Indicated Thus: ———

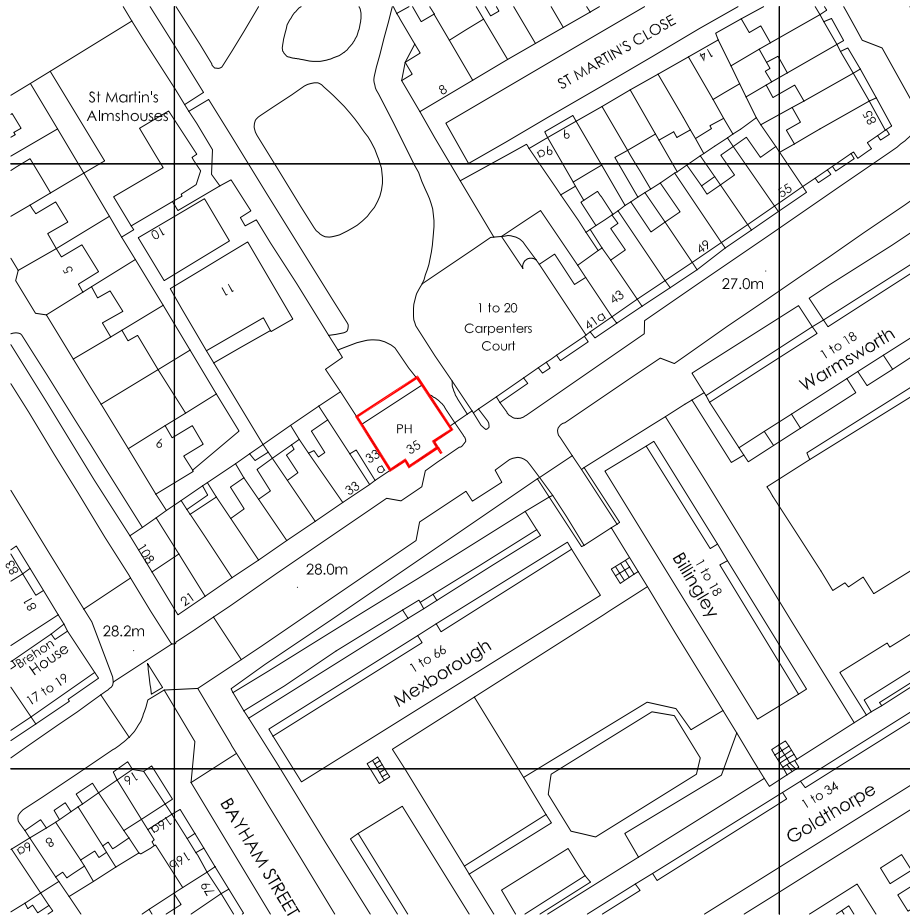

Location Plan

A	12/09/2018	BMR	JJS
Red line boundary updated following planning consultant's comments received 12/09/2018			
-	02/08/2018	BMR	JJS
Initial issue			
REV	Date	Drawn by:-	Checked by:-
Status		Purpose of Issue	
S2		For Construction	
drawing stage		Stage 3 - Shopfit	
client			
Domino's Pizza Group			
project		store	
35 Pratt Street Camden, London NW1 0BG		PJ003029	
drawing title			
Location Plan			

date 02/08/2018 drawn BMR
scale@A4 1:1250 checked JJS

Rev

A

B10413-AEW-PJ003029-XX-DR-0005

J0016

AEW ARCHITECTS AND DESIGNERS LTD
MANCHESTER W2 1AB TEL: 0161 443 7000 FAX: 0161 443 7073

