



TYPICAL DETAIL – SUSPENDED ROD
SYSTEM FOR LIGHTING AT LISTED SOFFIT

(SCALE 1:10)

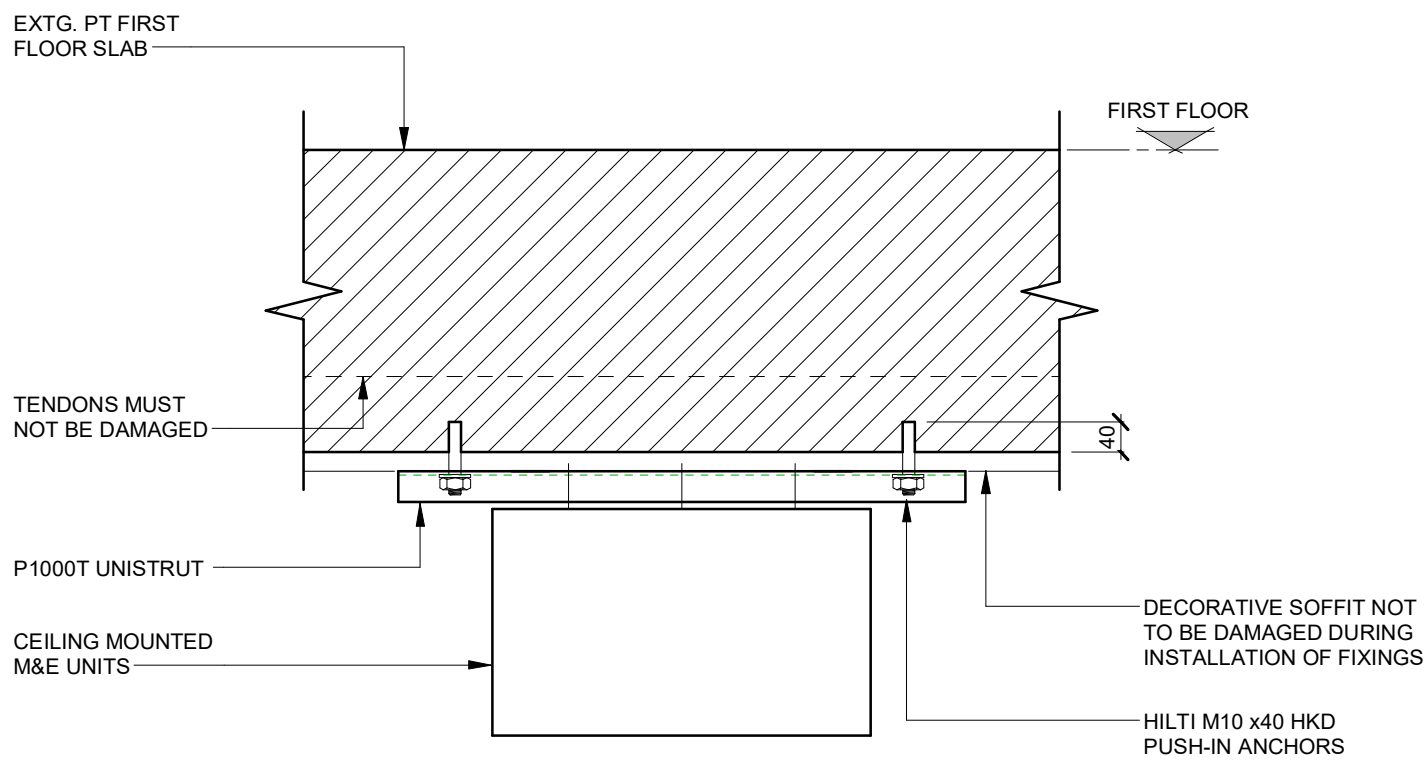


TYPICAL FIXING DETAILS FOR M&E
LIGHTWIEGHT UNITS AT LISTED SOFFIT

(SCALE 1:10)

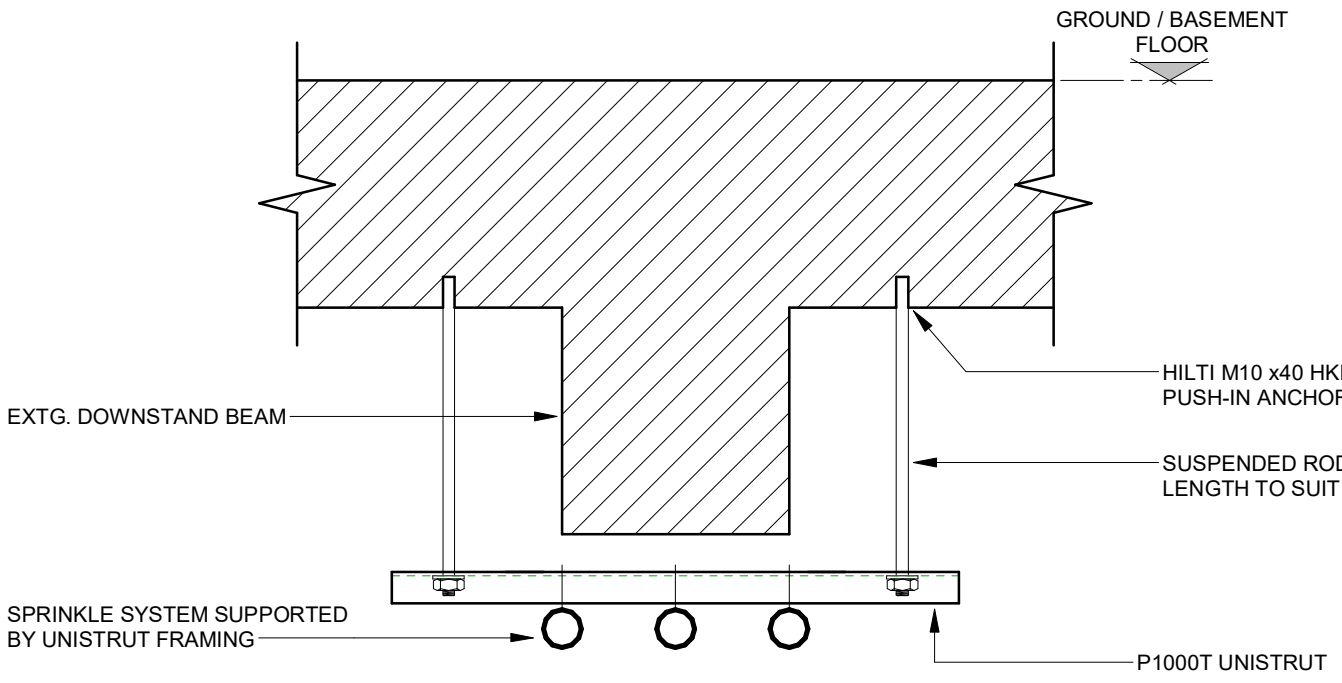

TYPICAL SERVICES FIXING DETAIL AT
GROUND / BASEMENT SLAB SOFFIT

(SCALE 1:10)

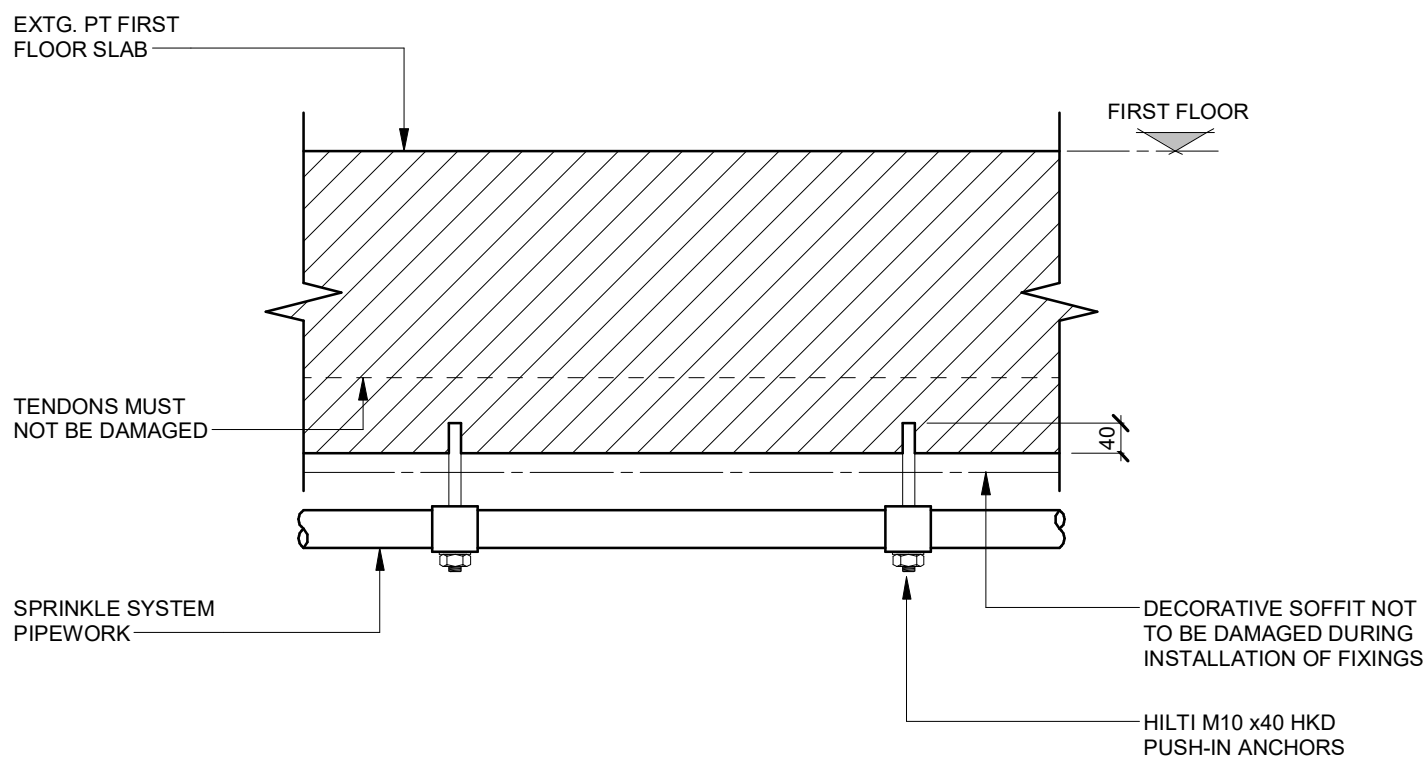

TYPICAL SERVICES FIXING
DETAIL AT LISTED SOFFIT

(SCALE 1:10)

© This Drawing and its contents are strictly the copyright of Thomasons

NOTES

- THIS DRG TO BE READ IN CONJUNCTION WITH THE SPECIFICATION AND ALL RELEVANT ARCHITECT, ENGINEERS, SERVICES AND SPECIALIST DRAWINGS.
- REFER TO DRAWING No. G23744 / 0001 FOR GENERAL NOTES.

P2	ISSUED FOR PLANNING	KL	12/09/18	MR
P1	PRELIMINARY ISSUE	KL	03/09/18	MR
Rev	Description	By	Date	Chkd



THOMASONS

86 Epsom Road, Guildford, Surrey GU1 2BX Tel :01483 565 886

THEATRE FOOD MARKET
CENTRE POINT

TYPICAL SECTIONS & DETAILS
SHEET 1

Status
PRELIMINARY

Project No.	Zone	Level	Role	Drawing No.	Revision
G23744	ZZ	XX	S	4001	P2
Scale	Drawn	Chkd	Passed	Date	Size
1:10	KL	MR		AUG 18	A1