




Section AA Existing
1:50

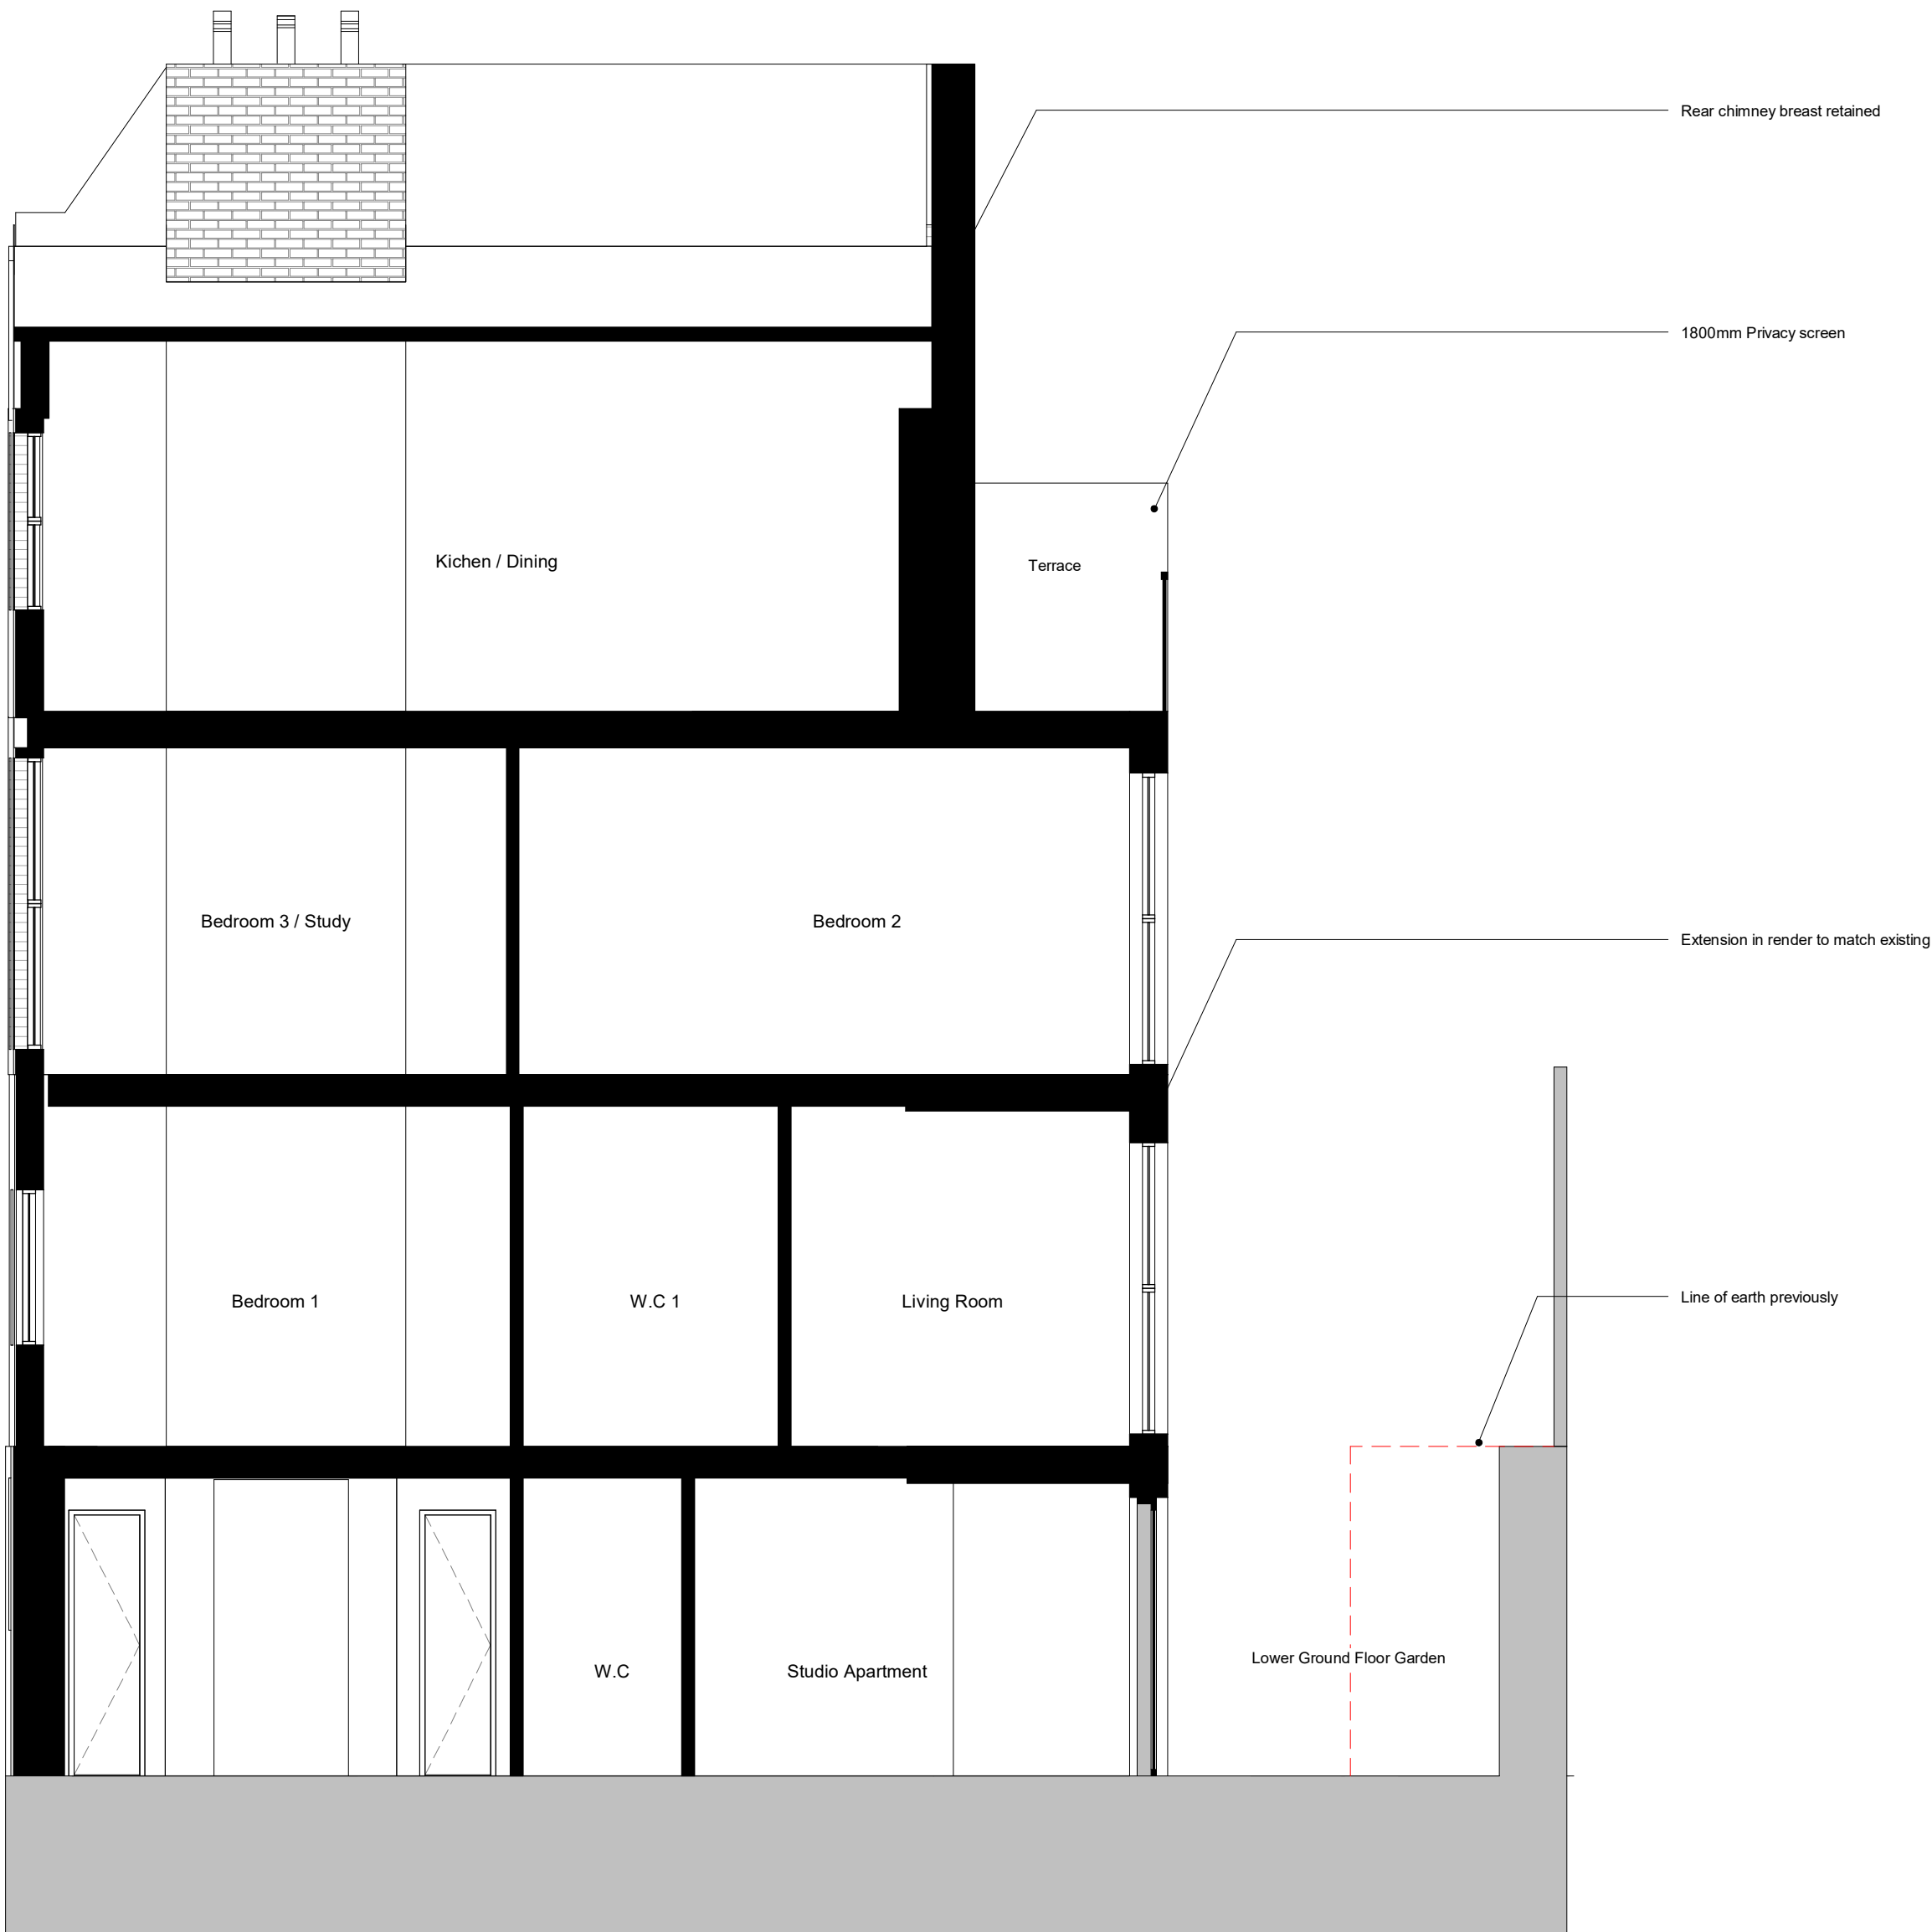

Section AA Proposed
1:50



Drawing Notes
1. Do not scale this drawing.
2. All dimensions must be checked on site and any discrepancies verified with the architect.
3. Unless shown otherwise, all dimensions are to structural surfaces.
4. All work must comply with relevant building Standards and Building Regulations requirements. Drawing errors and omissions to be reported to the architect.

THIS IS NOT A CONSTRUCTION DRAWING, IT IS UNSUITABLE FOR THE PURPOSE OF CONSTRUCTION AND MUST ON NO ACCOUNT BE USED AS SUCH.

rev	date	note
CODE	SUITABILITY DESCRIPTION	
STATUS	PURPOSE OF ISSUE	



49 Warner Road,
London,
E17 7DY
tel: 07843 421187
email: studio@map-architecture.co.uk

PROJECT NO:

1808

PROJECT

104 Drummond Street

TITLE
Proposed and Existing Section AA

CLIENT
Philipp Mohr

DRAWN BY NS	CHECKED BY MP	DATE 08/30/18
SCALE (@ A1) 1 : 50		PROJECT NUMBER 1808

DRAWING NUMBER P04	REV
-----------------------	-----

