



Recent planning approval granted for
second floor extension
Ref:2018/2083/P
dated: 22/08/2018

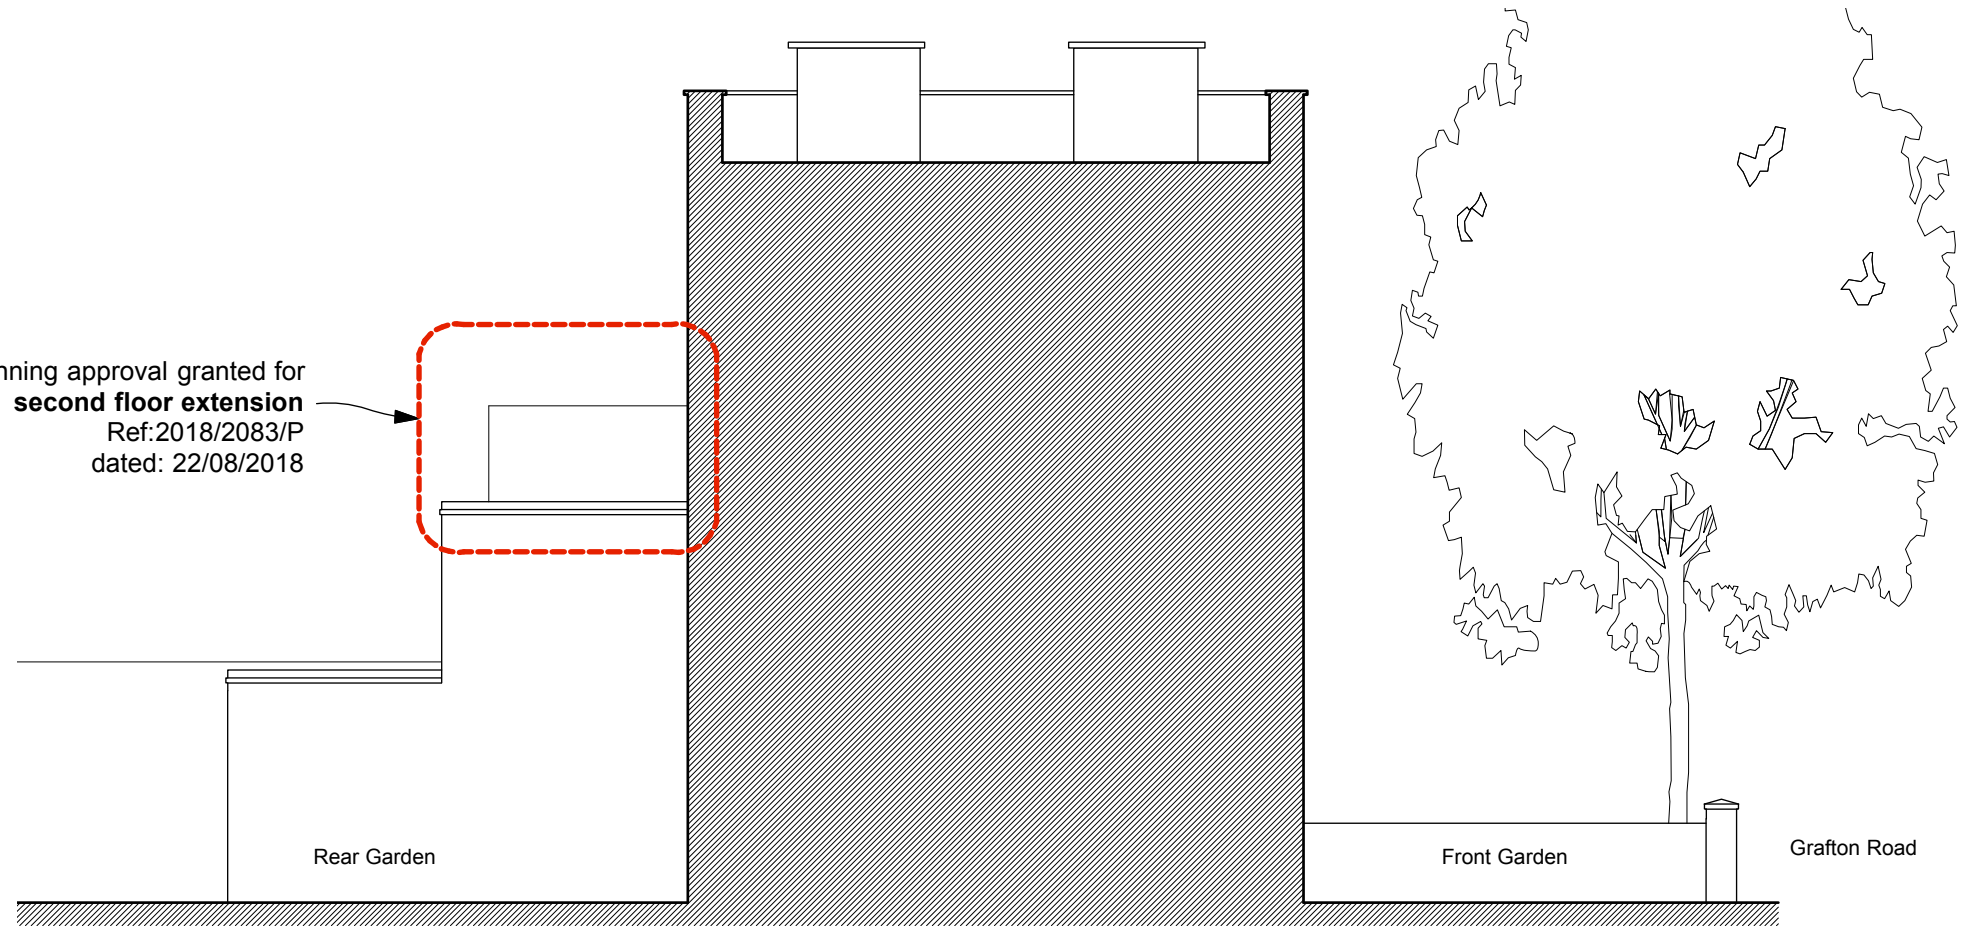


SIDE ELEVATION FROM 29 GRAFTON ROAD

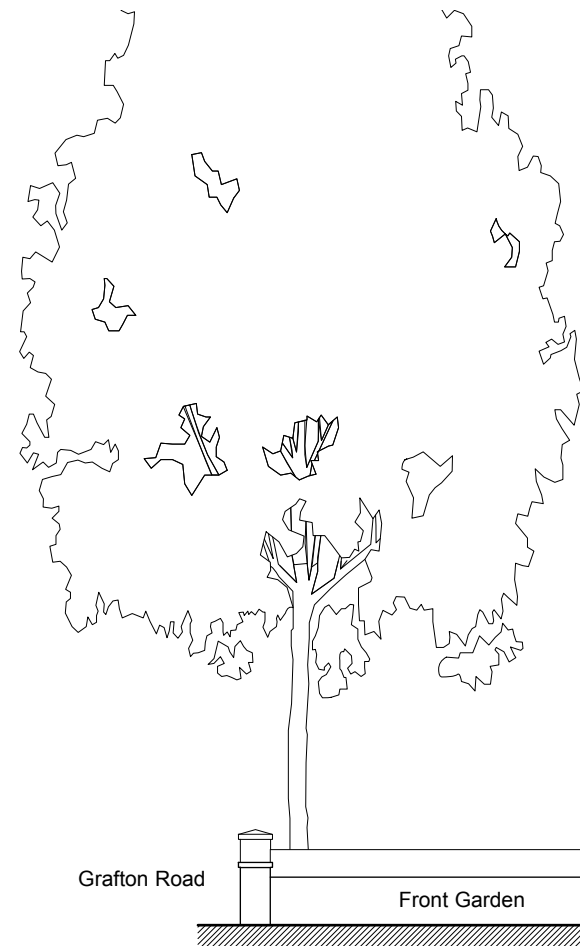

SIDE ELEVATION FROM 31a GRAFTON ROAD

Recent planning approval granted for **roof
terrace to 31A Grafton Road**
Ref:2018/2330/P
dated: 03/08/2018

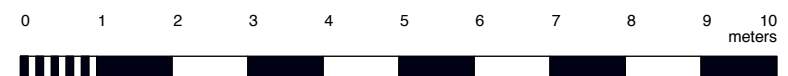

Revisions

4orm

1-5 Offord Street London N1 1DH

studio@4orm.co.uk
www.4orm.co.uk

Project
31 Grafton Road
London NW5 3DX

Drawing Title
**Existing Side
Elevations**

Drawing Status
PLANNING

Date Scale @ A3 Drawn
August 2018 1:100

Drawing Number
4099-X.111