



Do not scale from this drawing.
Dimensions are to be verified on site prior to
construction.


Notes

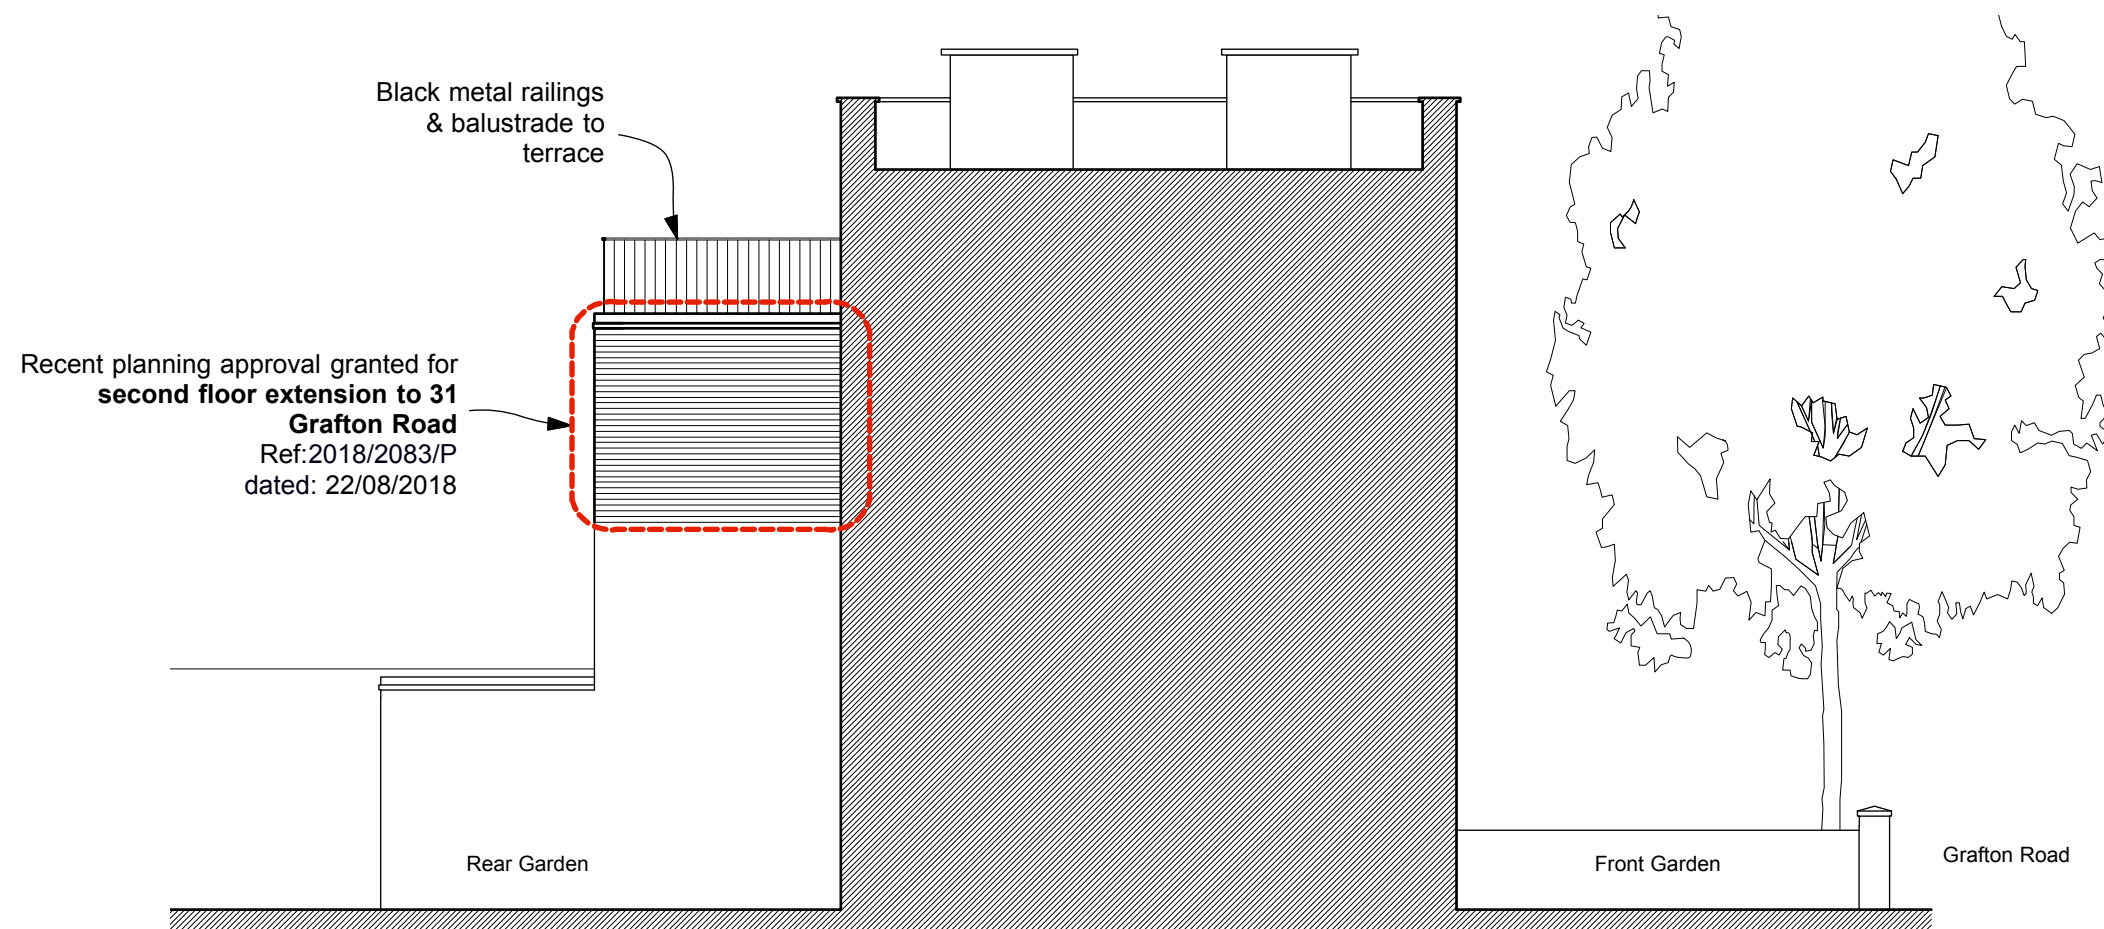

SIDE ELEVATION FROM 29 GRAFTON ROAD

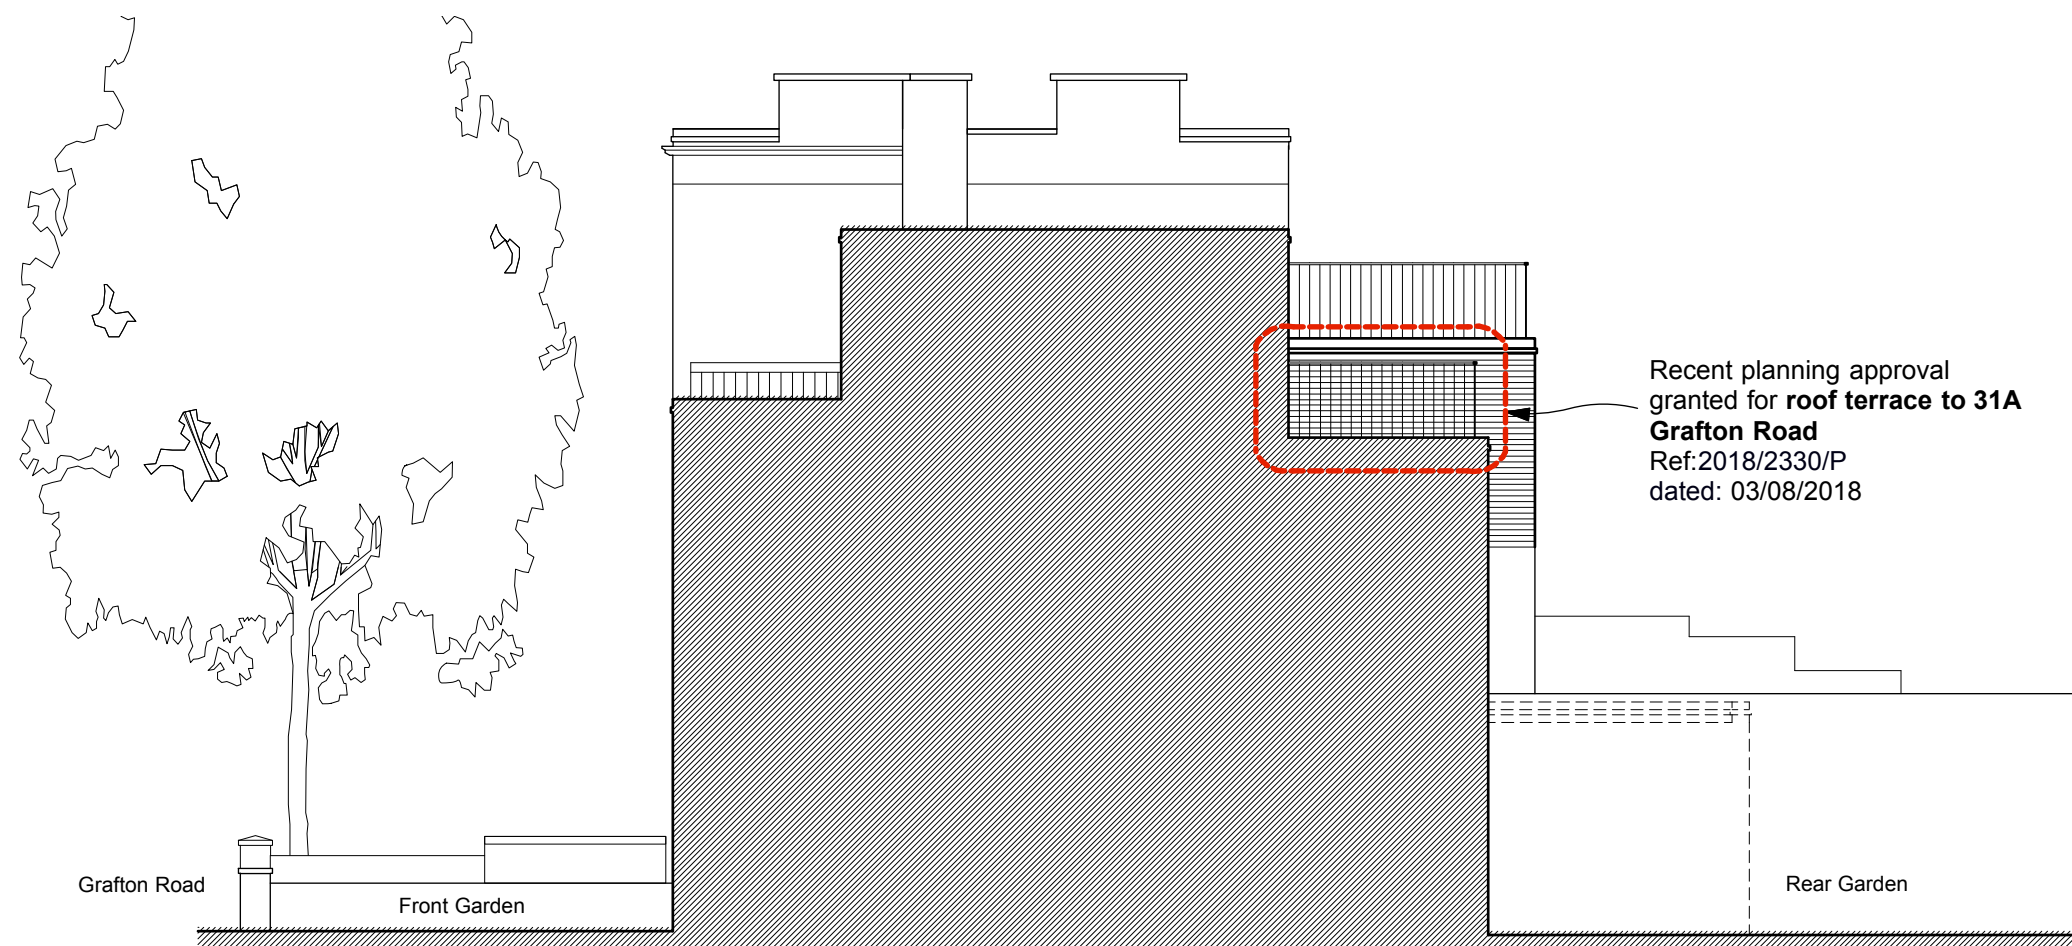

SIDE ELEVATION FROM 31a GRAFTON ROAD

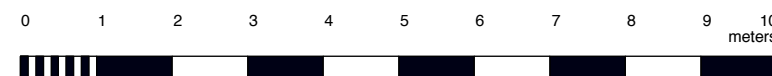

Revisions

4orm

1-5 Offord Street London N1 1DH

studio@4orm.co.uk
www.4orm.co.uk

Project
31 Grafton Road
London NW5 3DX

Drawing Title
**Proposed Side
Elevations**

Drawing Status
PLANNING

Date Scale @ A3 Drawn
August 2018 1:100

Drawing Number

4099-P.111