



Existing vehicular gates - East facing elevation: Scale - 1:50

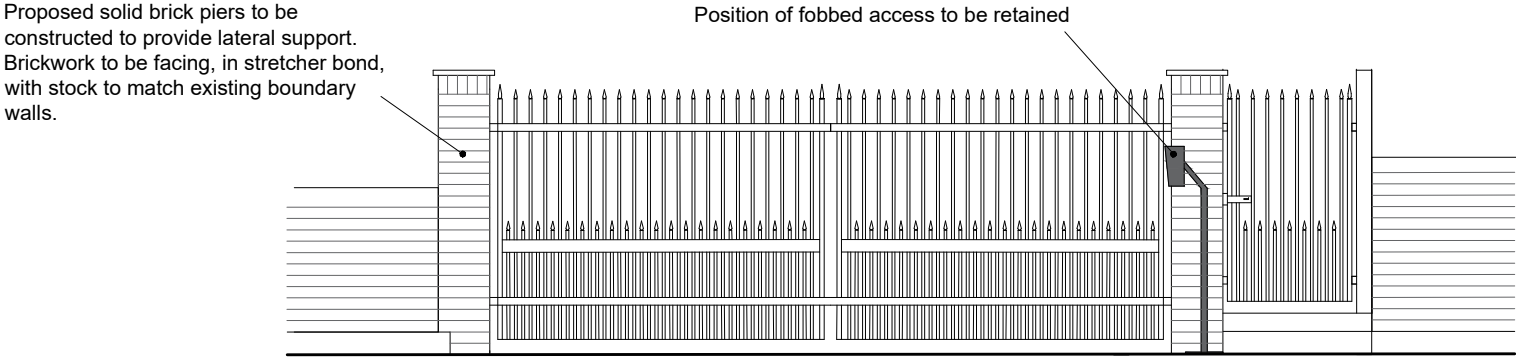


Proposed vehicular gates - East facing elevation: Scale - 1:50


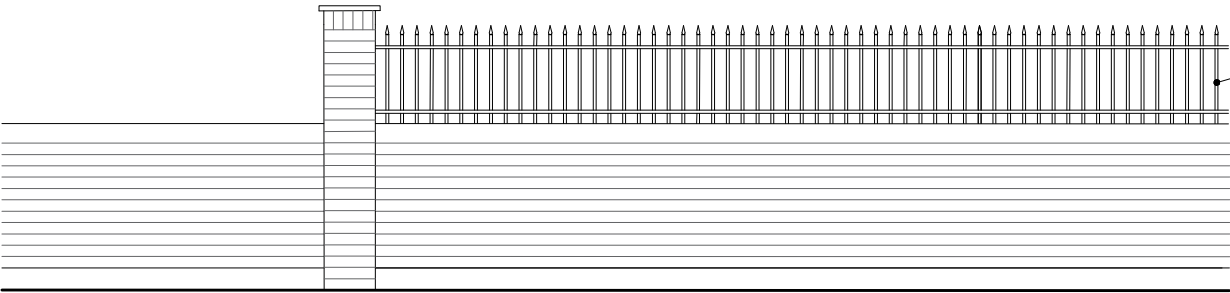


Proposed fencing to southern boundary: Scale - 1:50

All railings and gates to be manufactured from hot dip galvanised steel with black powder coated finish to a height of 1.8m.

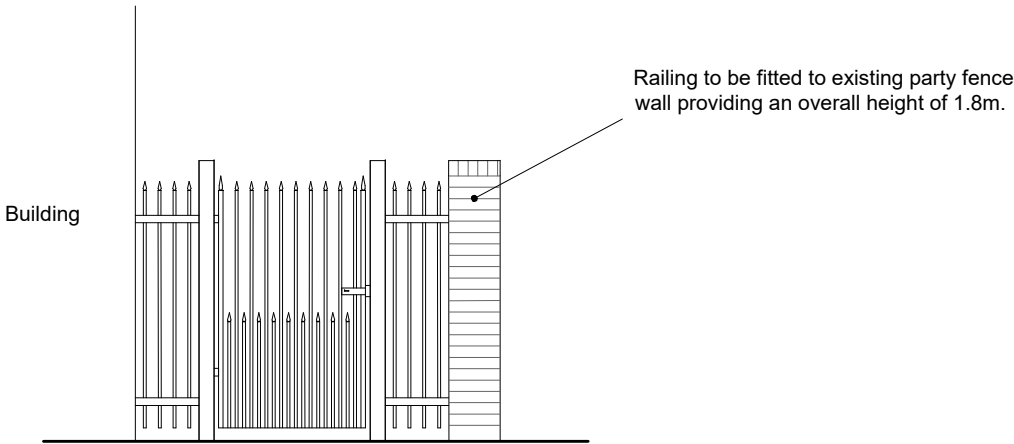

Proposed pedestrian gate - East facing elevation: Scale - 1:50

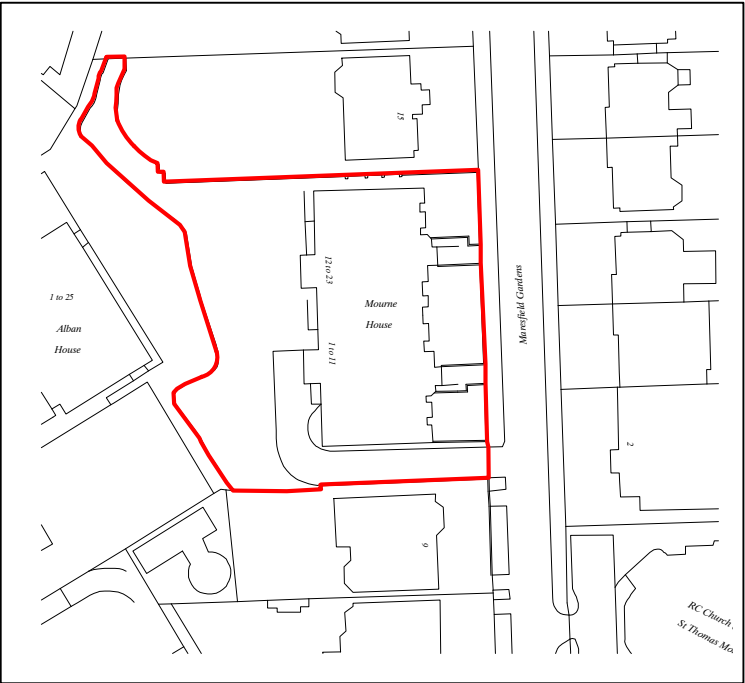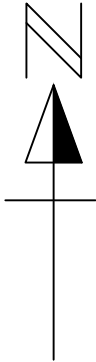

Existing Site Location Plan: Scale - 1:1250