



ELEVATION OF RAIL TO RAMP
 MAXIMUM STANDARDS C/C 1350 MM
 TOP RAIL 50 X 15 FLAT
 MID RAIL 50 X 15 FLAT
 BOTTOM RAIL 15 X 50 FLAT
 INFILLS 10 X 10 SQUARE SOLID
 STANDARDS 50 X 25 X 4
 BASE PLATES 12 MM THICK X 150 DEEP

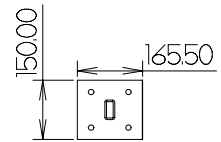

4 OFF HOLES 14 DIA
 FOR M12 FIXING

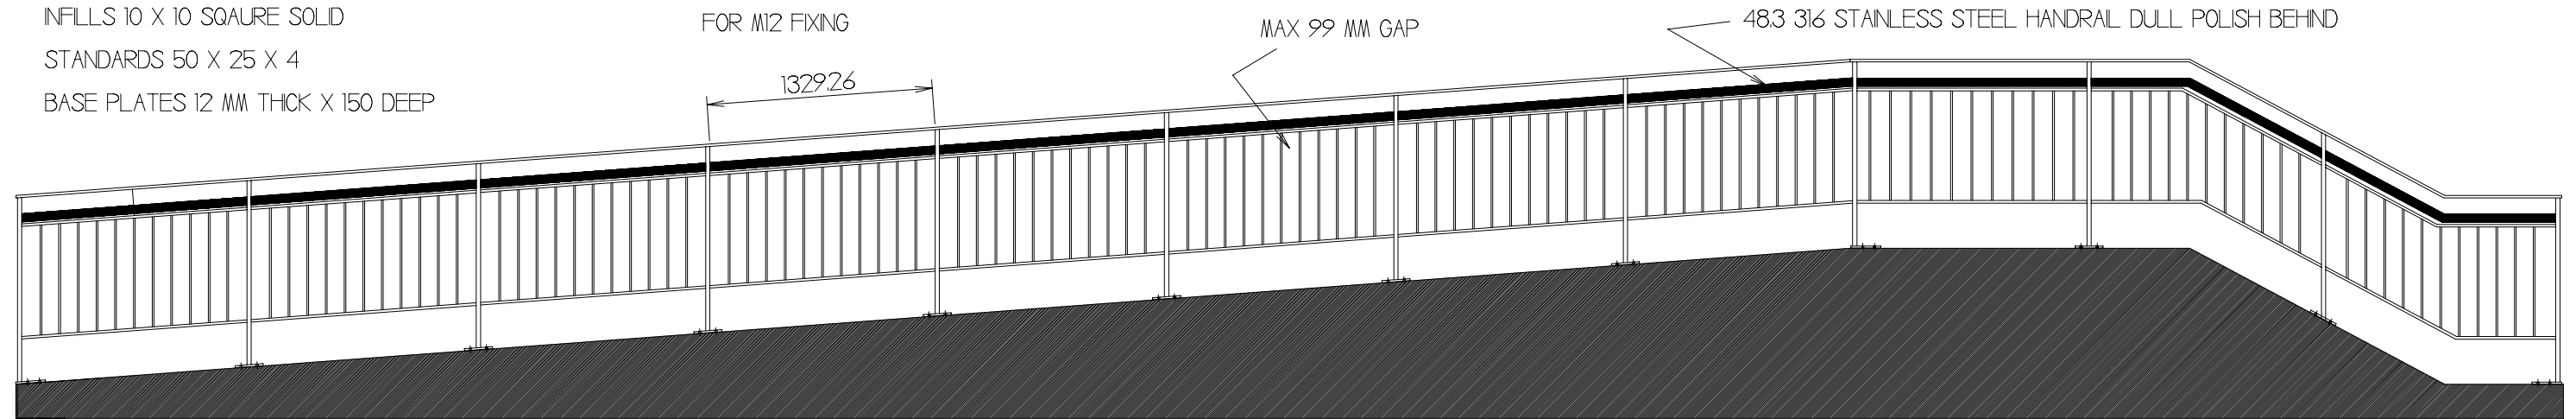

TYPICAL FIXING M12 THROUGH BOLTS - 4 PER BASE PLATE

STRUCTURAL RAMP

MP BUILD - 23 08 2018

REV 0

PRE SURVEY DRAWING -

ST. ALOYSIUS

