


1 Moot Court Long Section - Existing
1 : 25

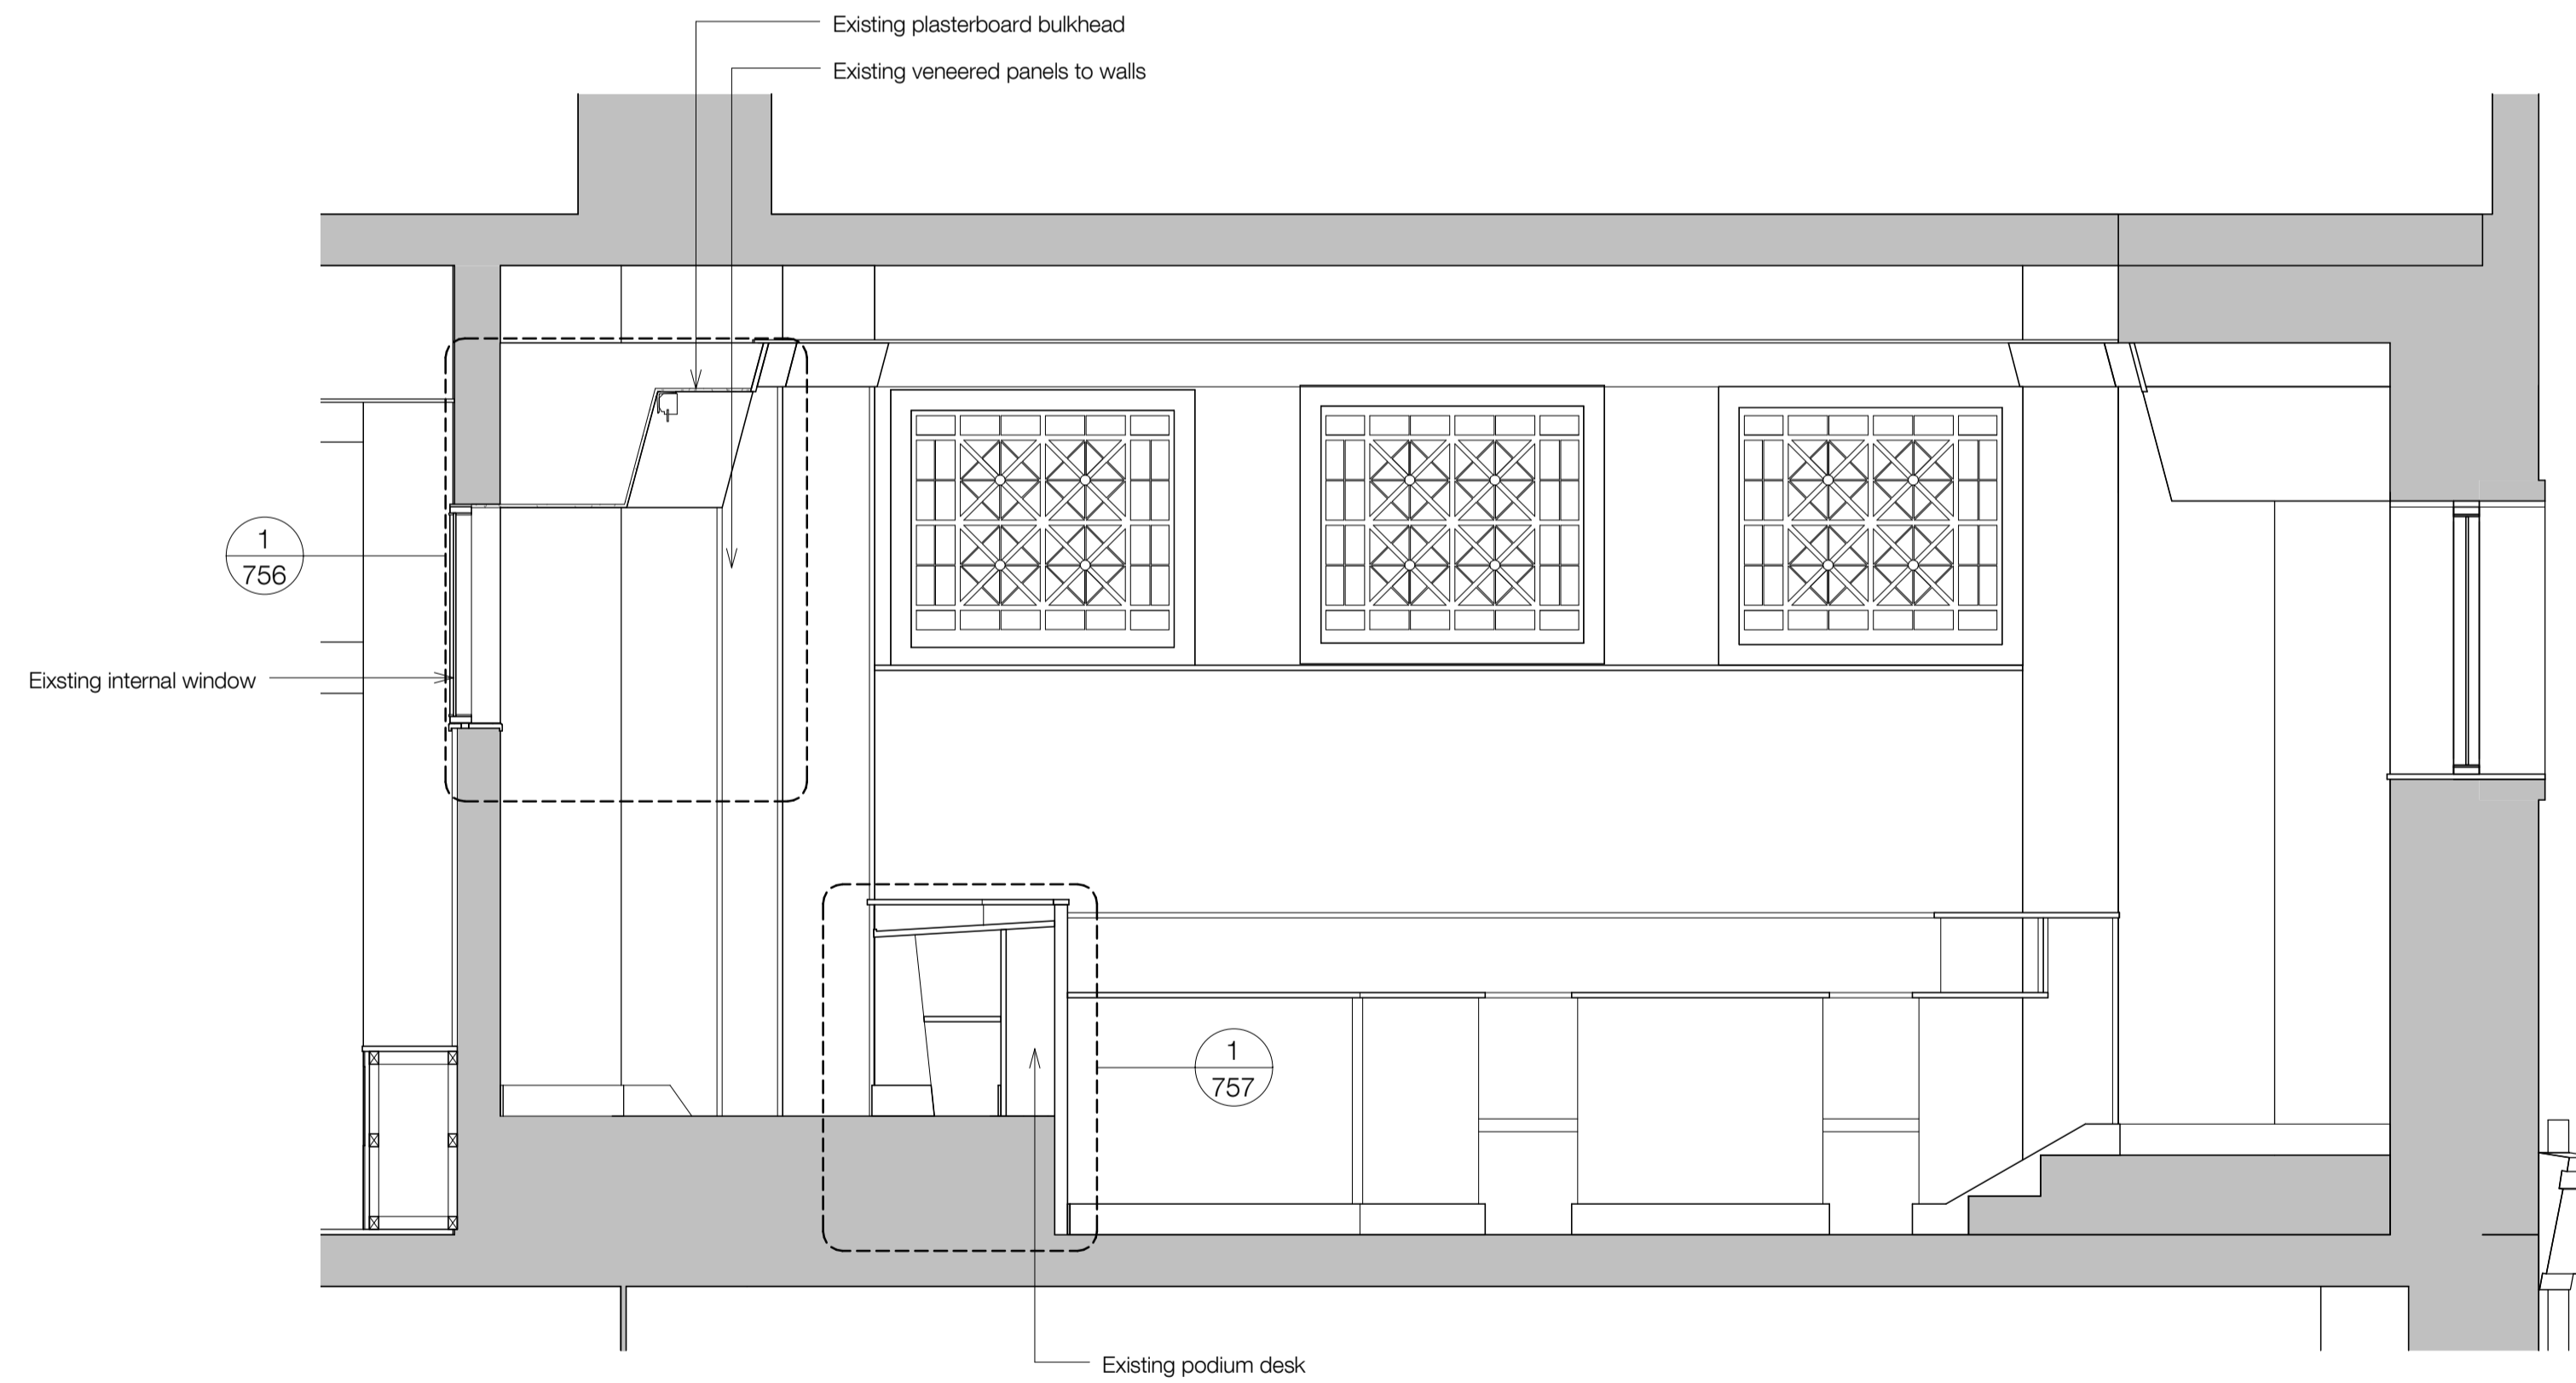

2 Moot Court Cross Section - Existing
1 : 25



standard notes

1. Do not scale this drawing.
2. All dimensions must be checked on site and any discrepancies verified with the architect.
3. Unless shown otherwise, all dimensions are to structural surfaces.

THIS IS NOT A CONSTRUCTION DRAWING. IT IS UNSUITABLE FOR THE PURPOSE OF CONSTRUCTION AND MUST ON NO ACCOUNT BE USED AS SUCH.

drawing notes

revisions

P1	11.04.2018	Issued for comment
P2	19.06.2018	Issued for planning

UCL LAWS

Bentham House

date
19/06/18

client
UCL

scale
1 : 25 @A1

drawing number
3000-RL-752

rev
P2

Levitt Bernstein
1 Kingsland Passage
London
E8 2BB

t: 020 7275 7676
f: 020 7275 9348
w: levittbernstein.co.uk
e: post@levittbernstein.co.uk

Levitt Bernstein

C:\Revit Local\3000_UCL LAWS_CENTRAL_kimbo.sito.rvt