


1 Moot Court Long Section - Proposed  
1 : 25



2 Moot Court Cross Section - Proposed  
1 : 25

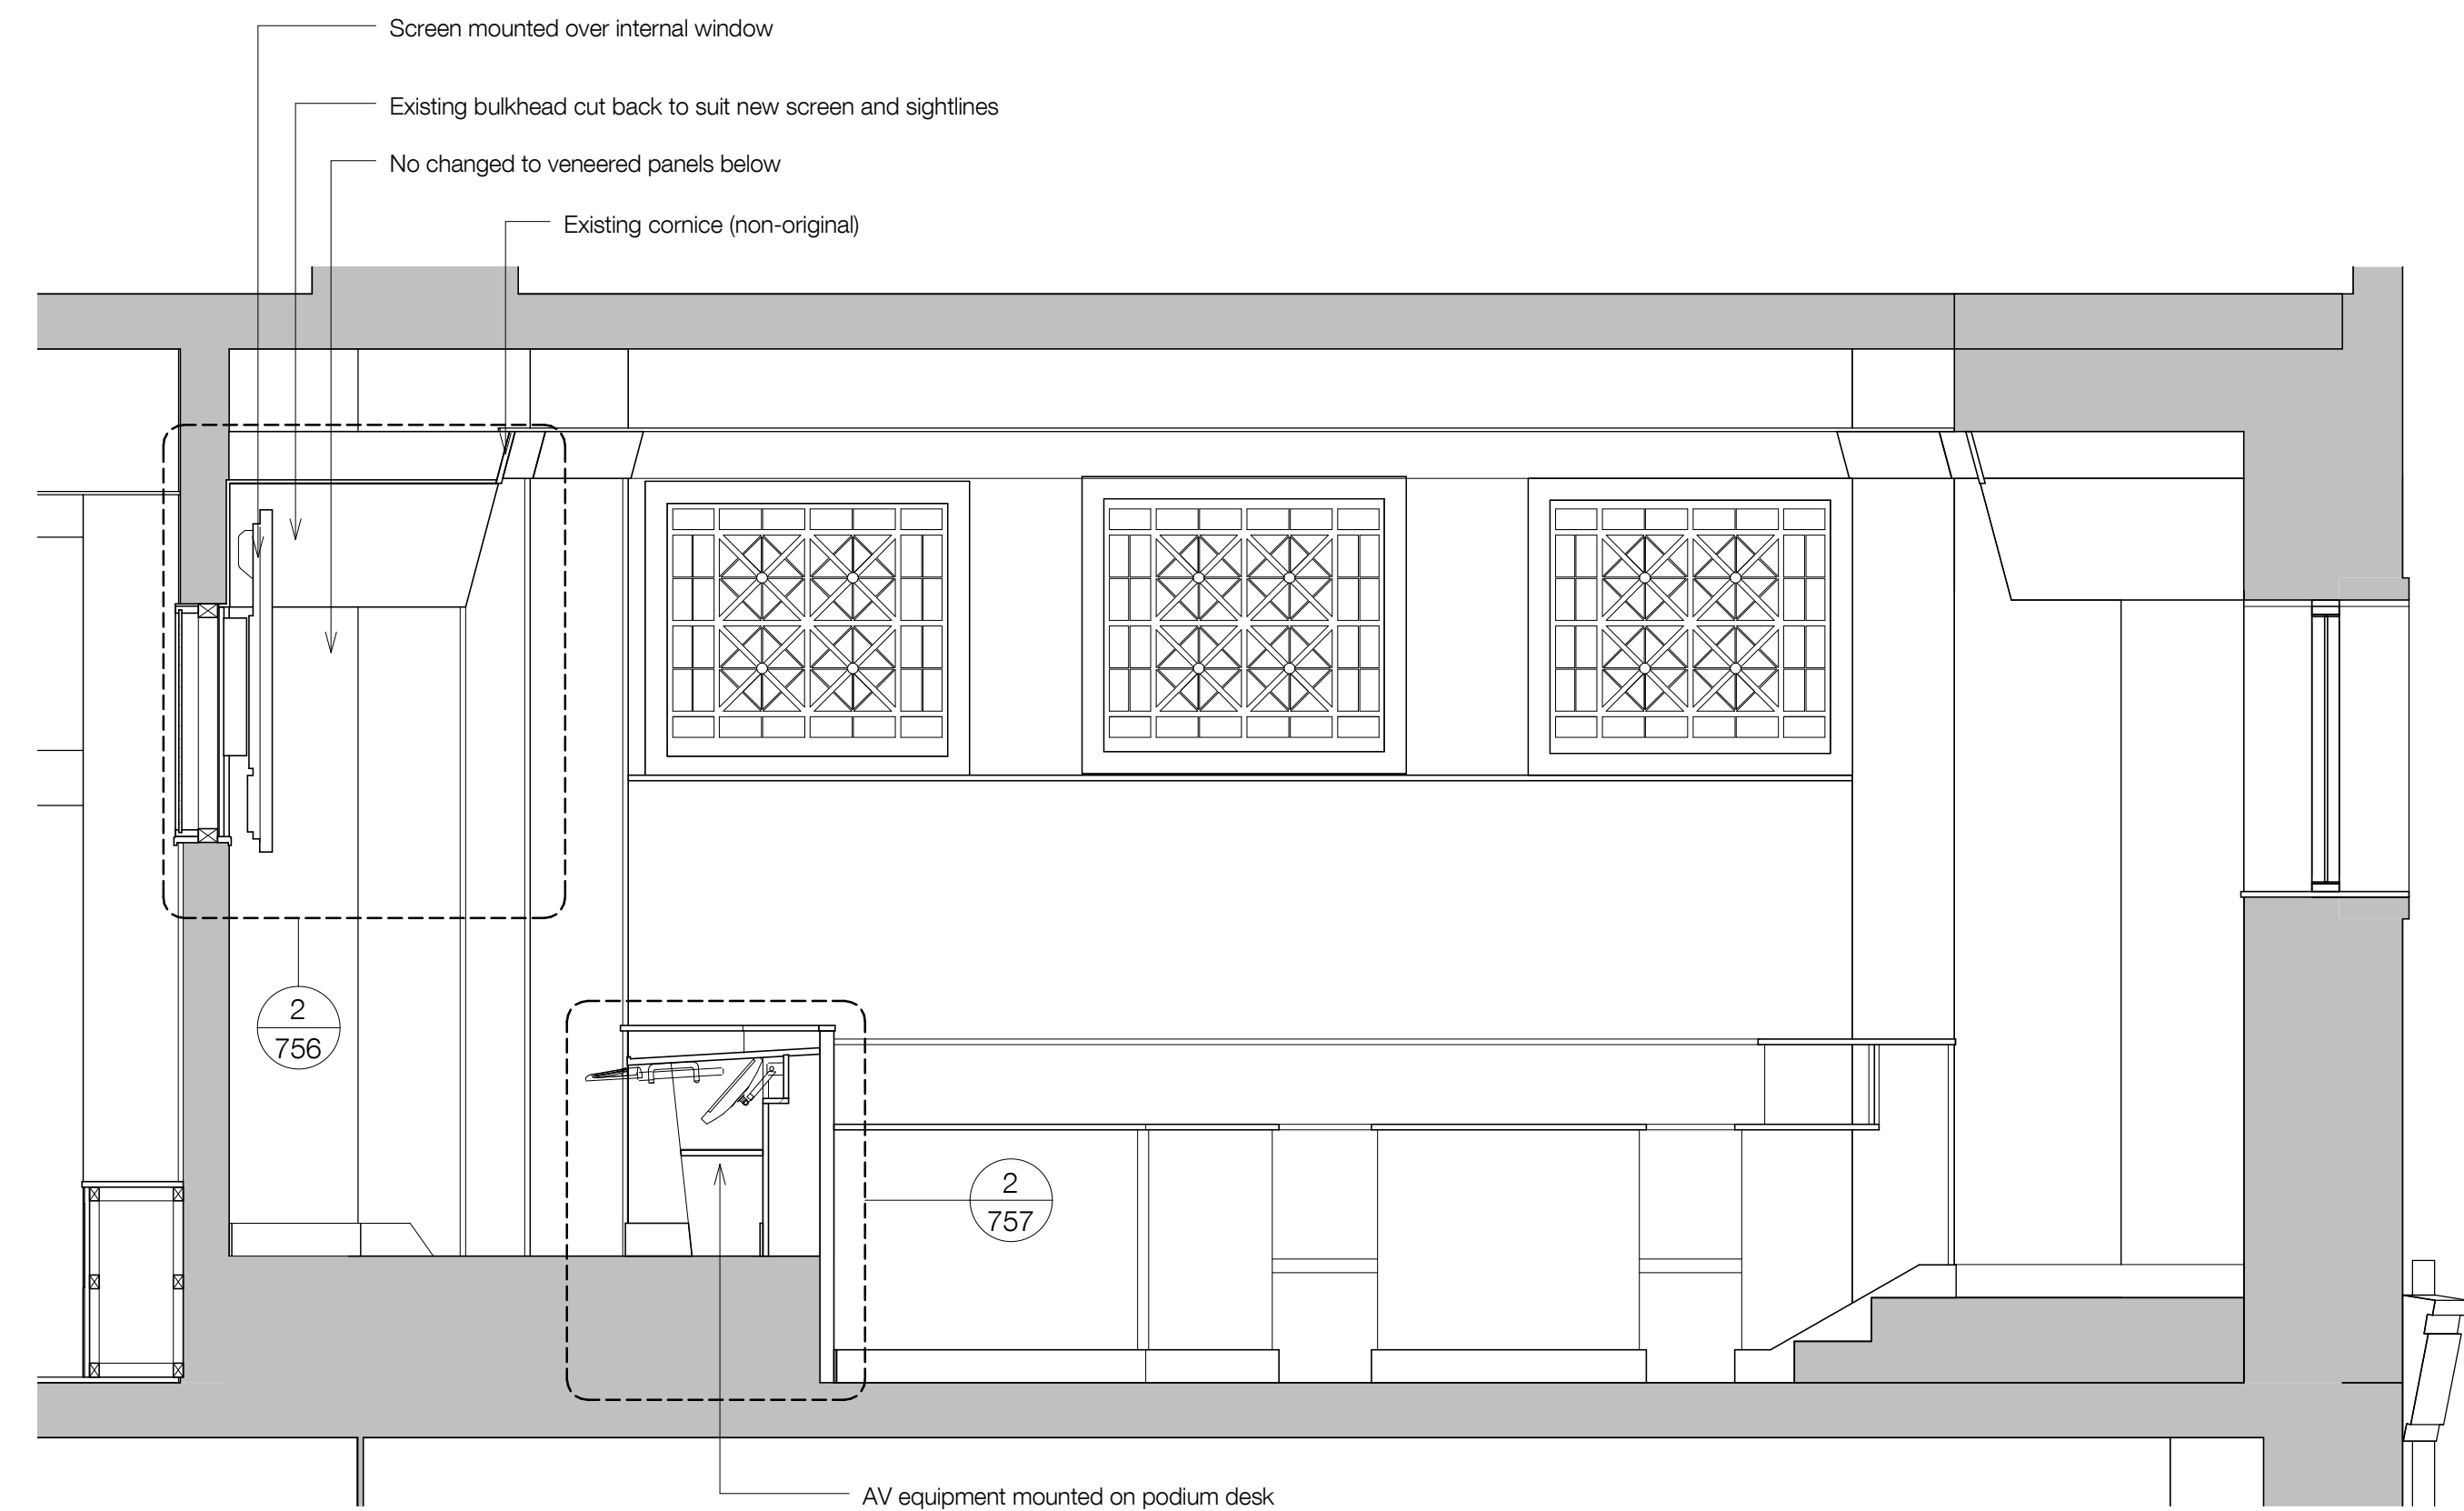

standard notes

1. Do not scale this drawing.
2. All dimensions must be checked on site and any discrepancies verified with the architect.
3. Unless shown otherwise, all dimensions are to structural surfaces.

THIS IS NOT A CONSTRUCTION DRAWING. IT IS UNSUITABLE FOR THE PURPOSE OF CONSTRUCTION AND MUST ON NO ACCOUNT BE USED AS SUCH.

drawing notes

Refer to UCL drawings for details of all AV equipment

revisions

P1	11.04.2018	Issued for comment
P2	19.06.2018	Issued for planning

## UCL LAWS Bentham House

date  
19/06/18

client  
UCL

scale  
1 : 25 @A1

drawing  
Proposed Moot Court Sections

drawn checked drawing number  
KS JM 3000-RL-753

rev  
P2

C:\Revit Local\3000\_UCL Laws\_CENTRAL\_kimbo.sito.rvt

Levitt Bernstein  
1 Kingsland Passage  
London  
E8 2BB

t: 020 7275 7676  
fr: 020 7275 9348  
w: levittbernstein.co.uk  
e: post@levittbernstein.co.uk

Levitt Bernstein