




1 Existing bulkhead section detail
1:5

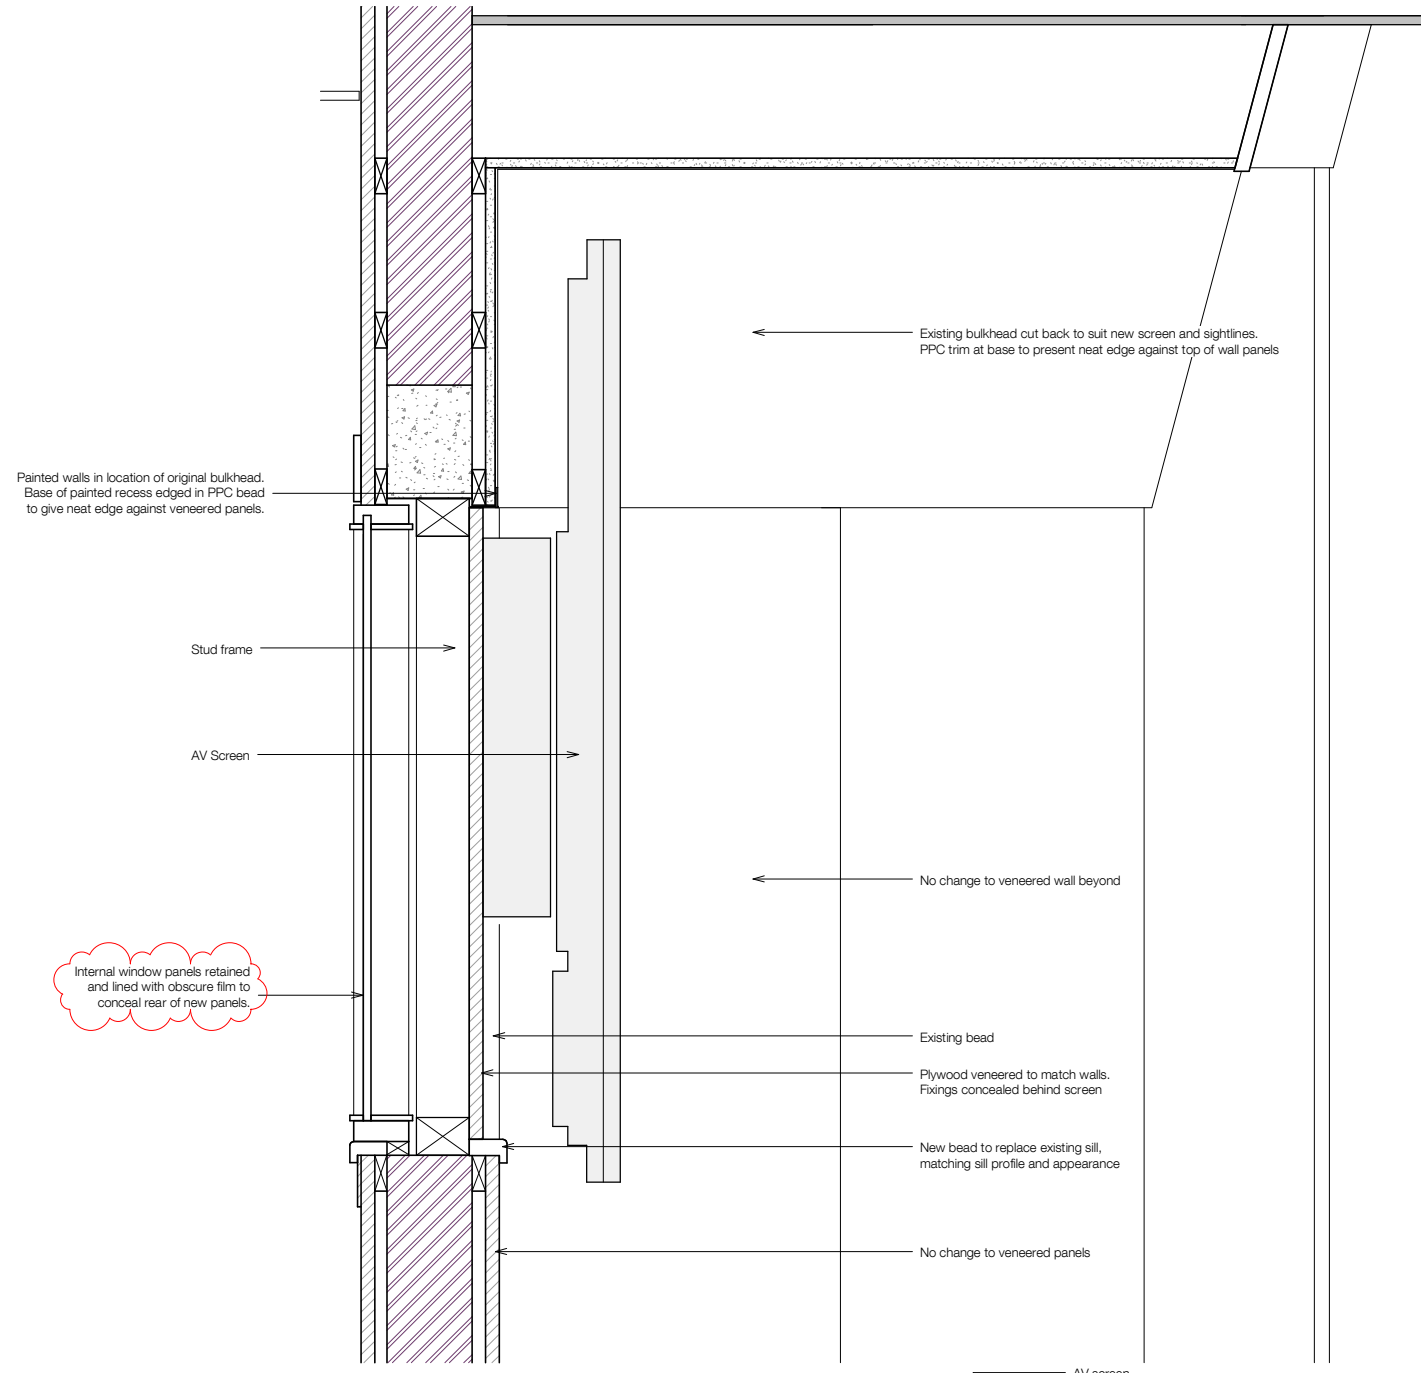

2 Proposed bulkhead section detail
1:5

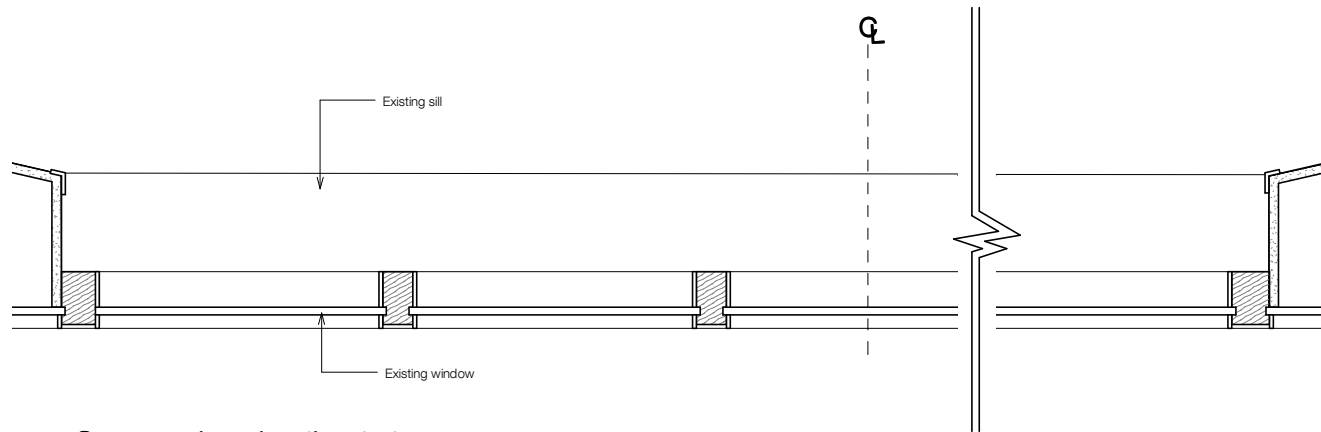

3 Screen plan detail-existing
1:5

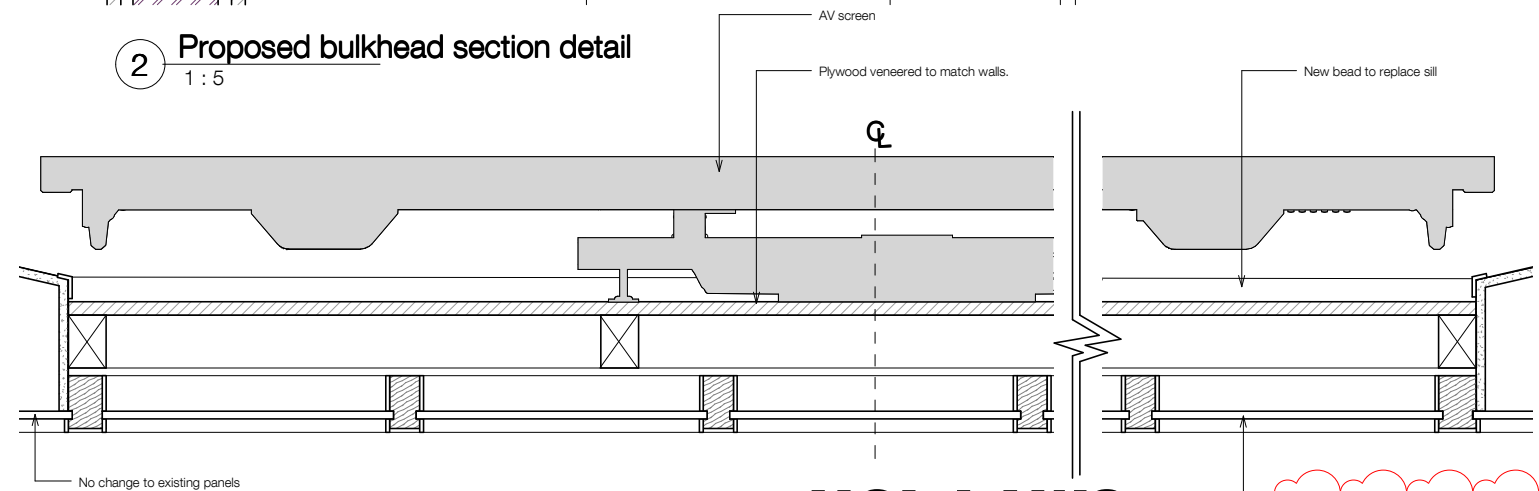

4 Screen plan detail-proposed
1:5

UCL LAWS Bentham House

standard notes


1. Do not scale this drawing.
2. All dimensions must be checked on site and any discrepancies verified with the architect.
3. Unless shown otherwise, all dimensions are to structural surfaces.

THIS IS NOT A CONSTRUCTION DRAWING. IT IS UNSUITABLE FOR THE PURPOSE OF CONSTRUCTION AND MUST ON NO ACCOUNT BE USED AS SUCH.

drawing notes

Refer to UCL drawings for details of all AV equipment

1:5

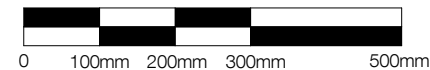

revisions

P1	11.04.2018	Issued for information
P2	19.06.2018	Issued for planning
P3	11.09.2018	Issued for planning

date

11/09/18

client

UCL

scale

1:5 @A1

drawing

Moot Court Bulkhead details

drawn

JM

checked

-

drawing number

3000-RL-756

rev

P3

C:\Revit Local\3000_UCL Laws_CENTRAL_jonathan.mann.rvt

Levitt Bernstein
1 Kingsland Passage
London
E8 2BB

t: 020 7275 7676
f: 020 7275 9348
w: levittberstein.co.uk
e: post@levittberstein.co.uk

Levitt Bernstein