




1 Moot Court Desk Section - Existing
1:5

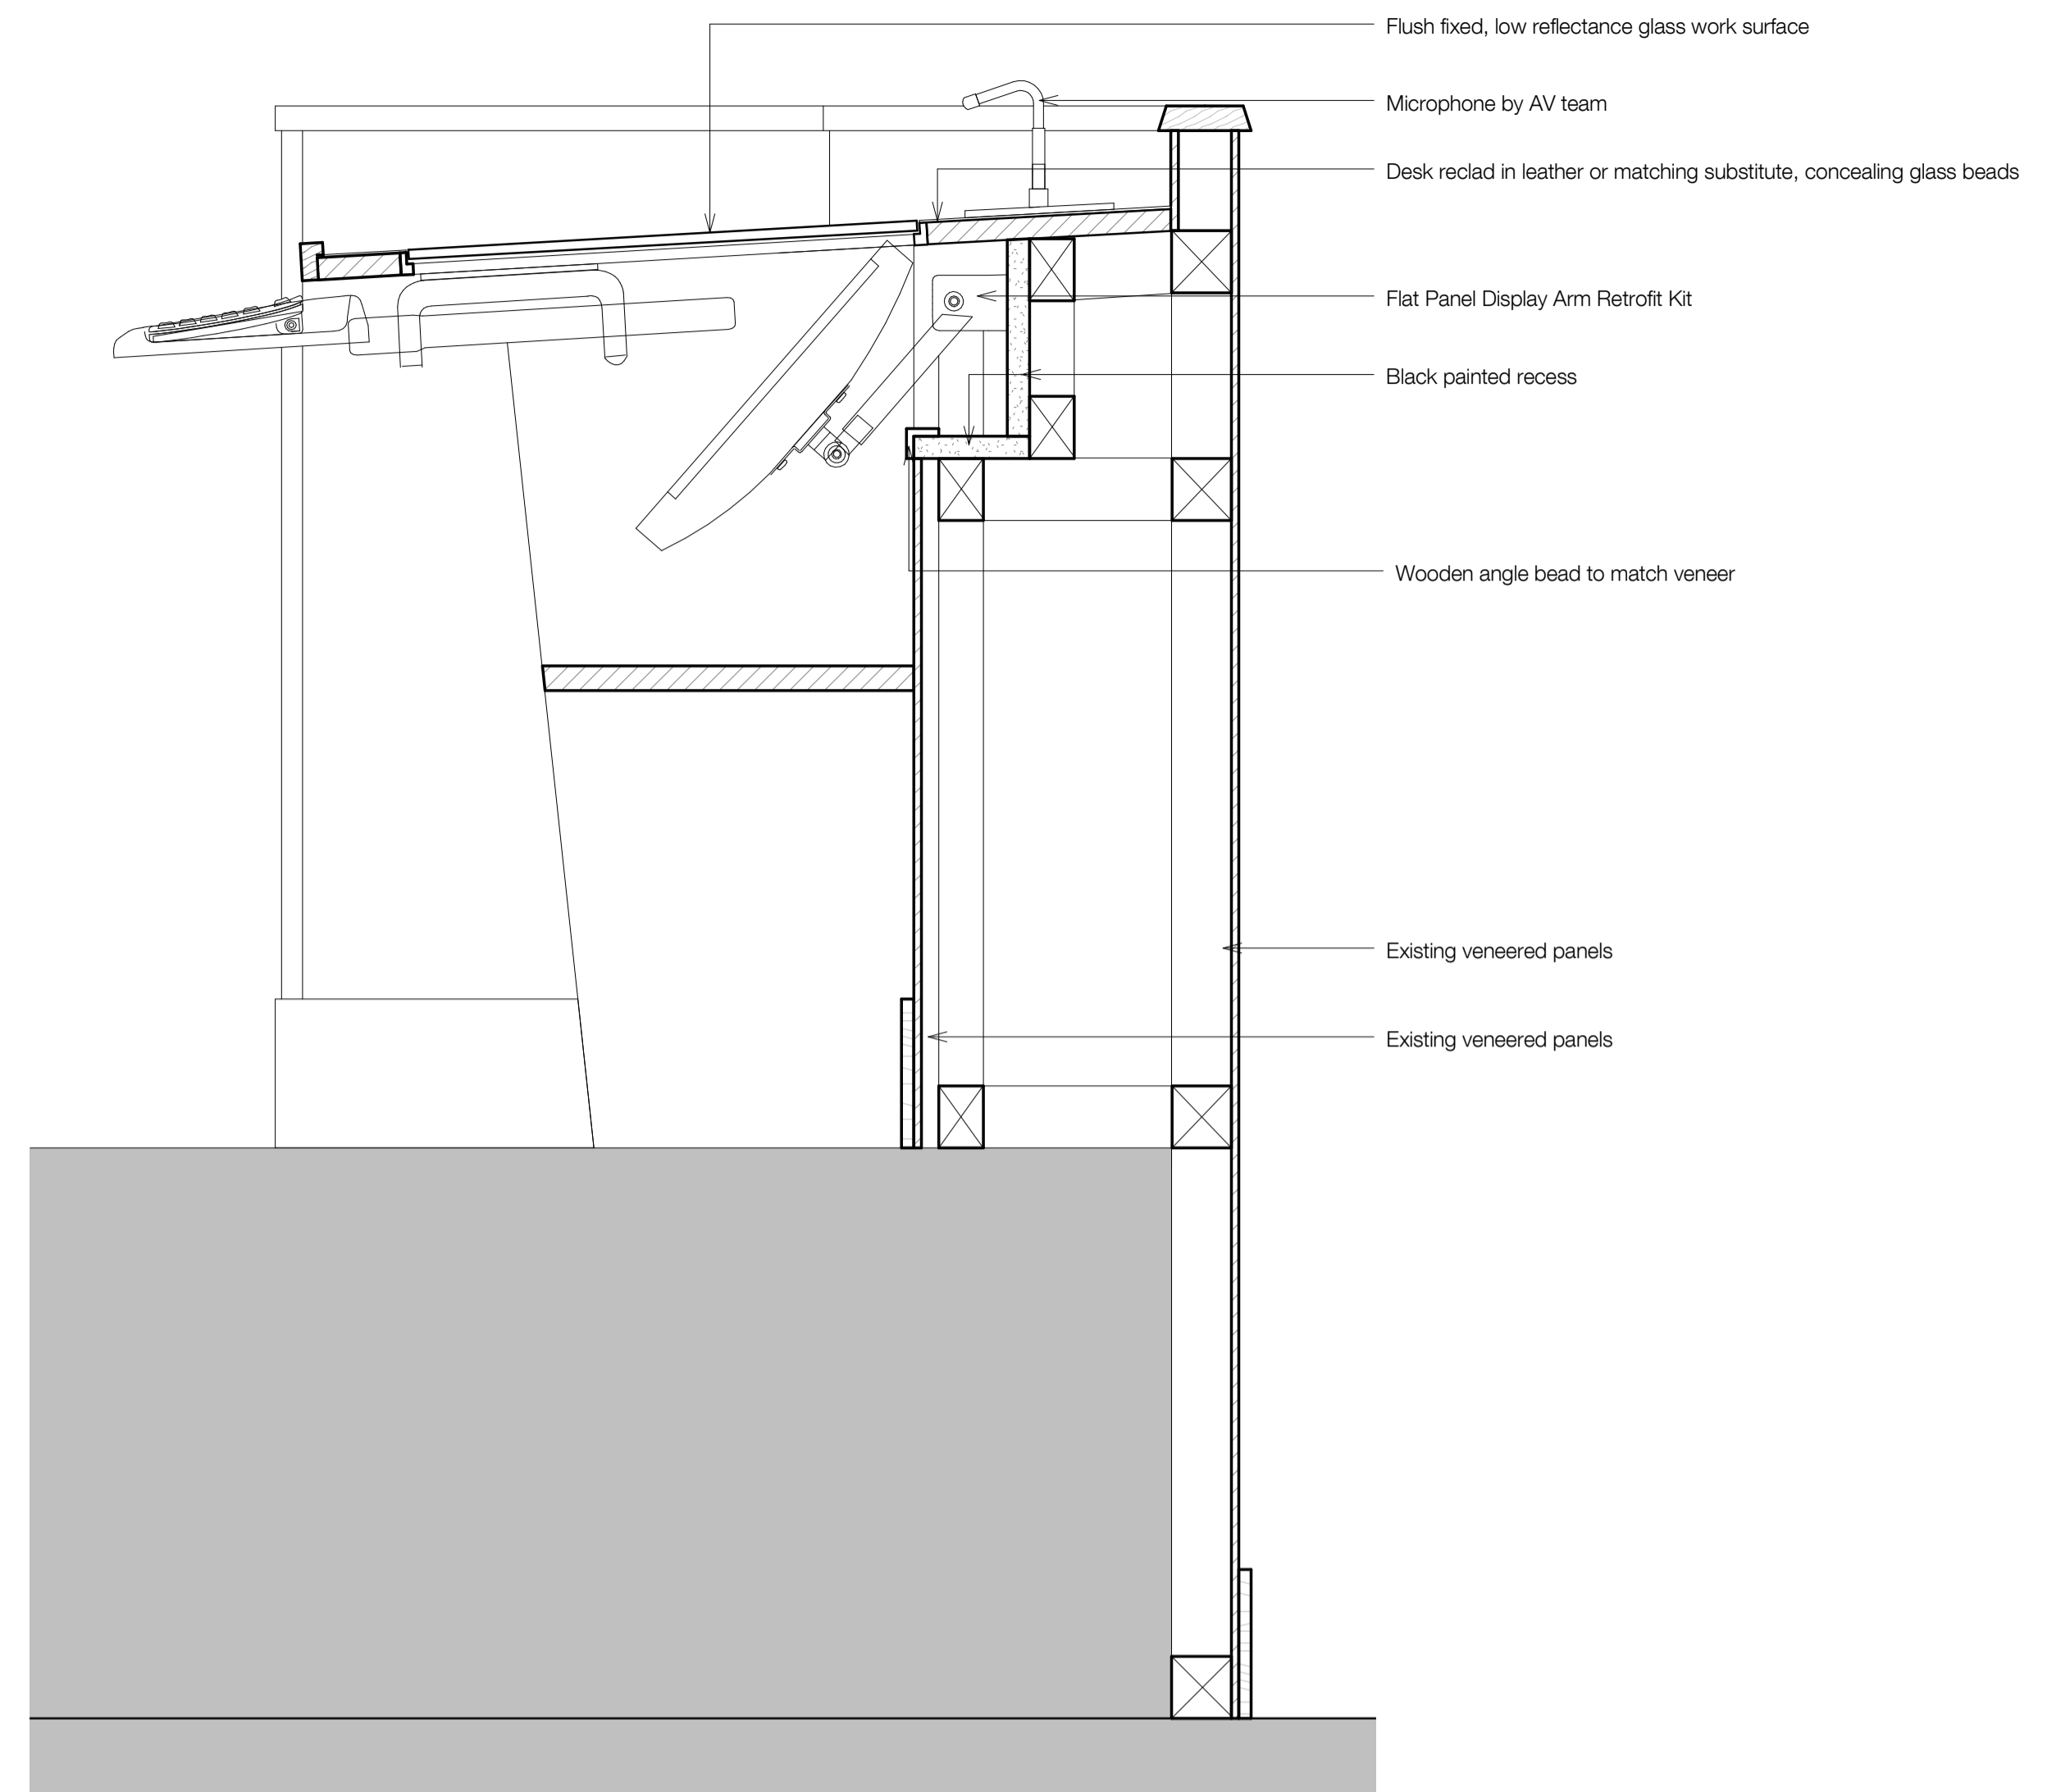

2 Moot Court Desk Section - Proposed
1:5

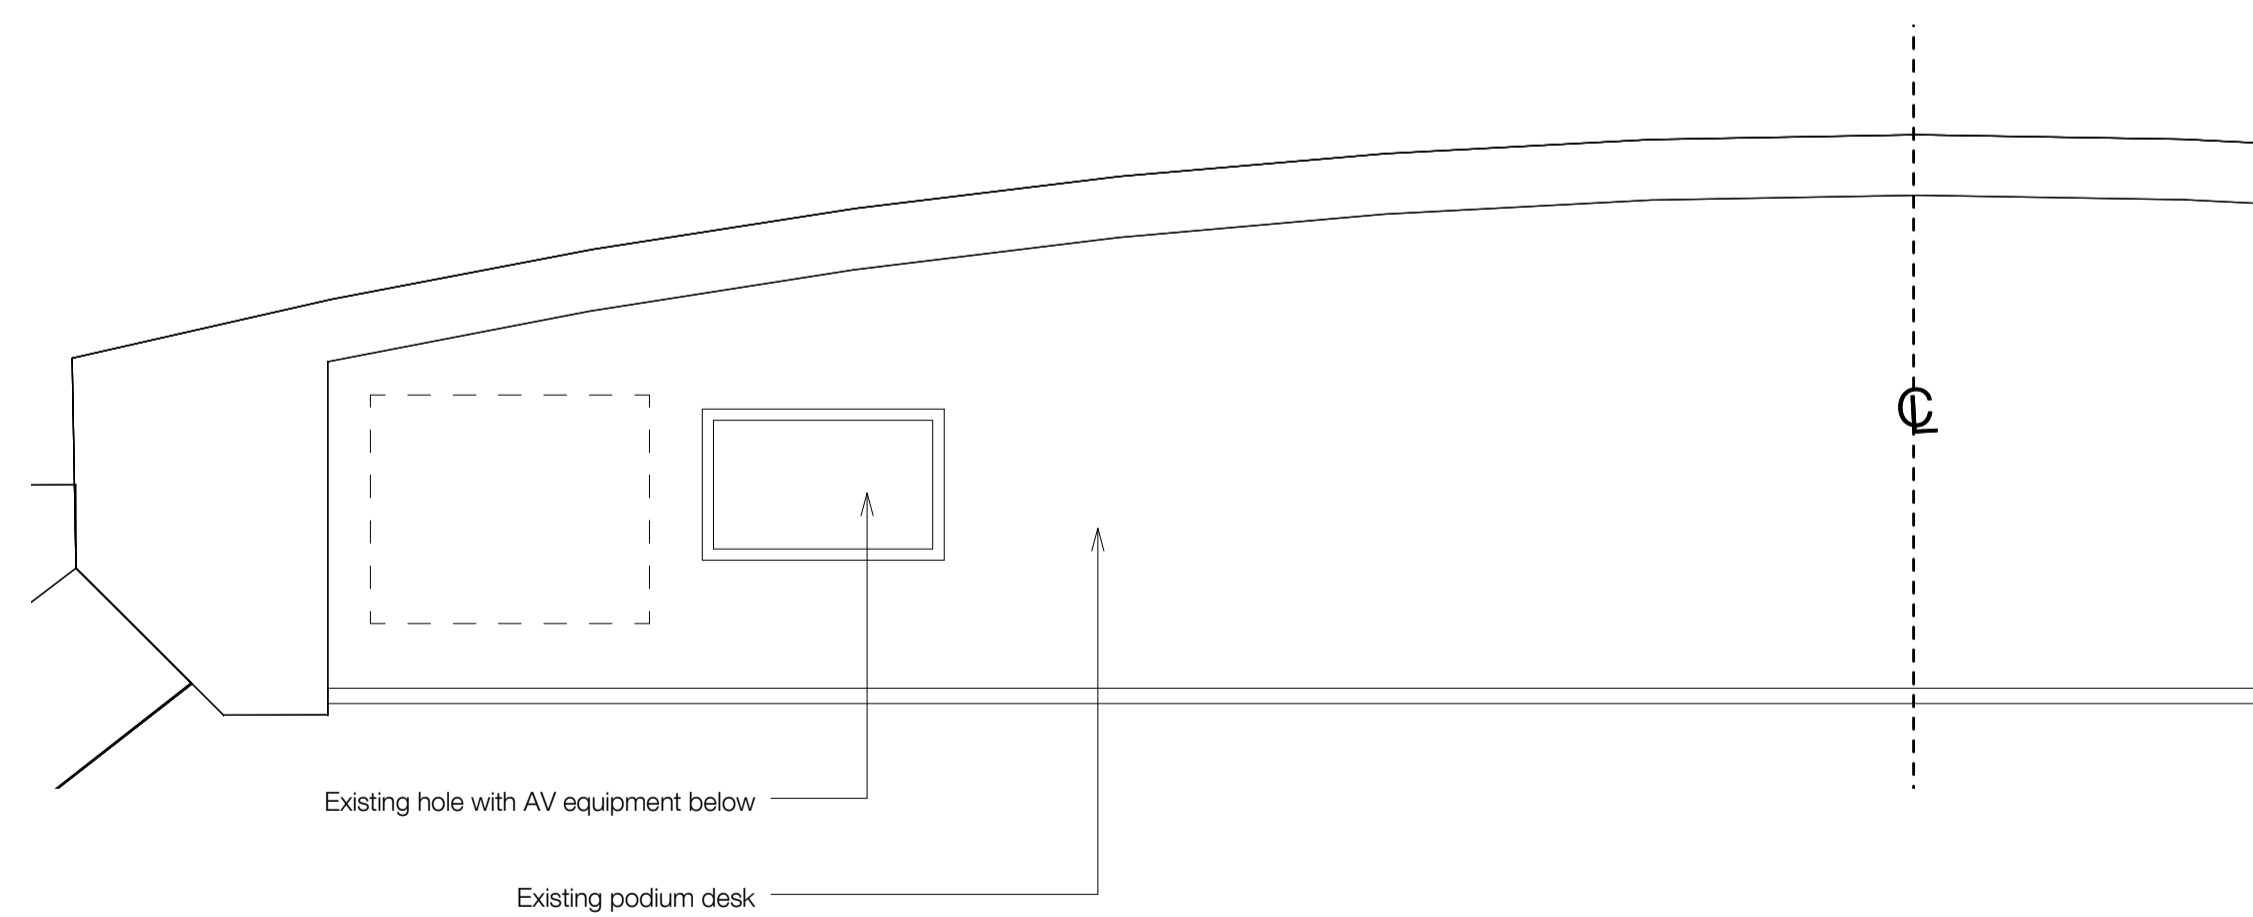

3 Moot Court Desk Plan - Existing
1:10

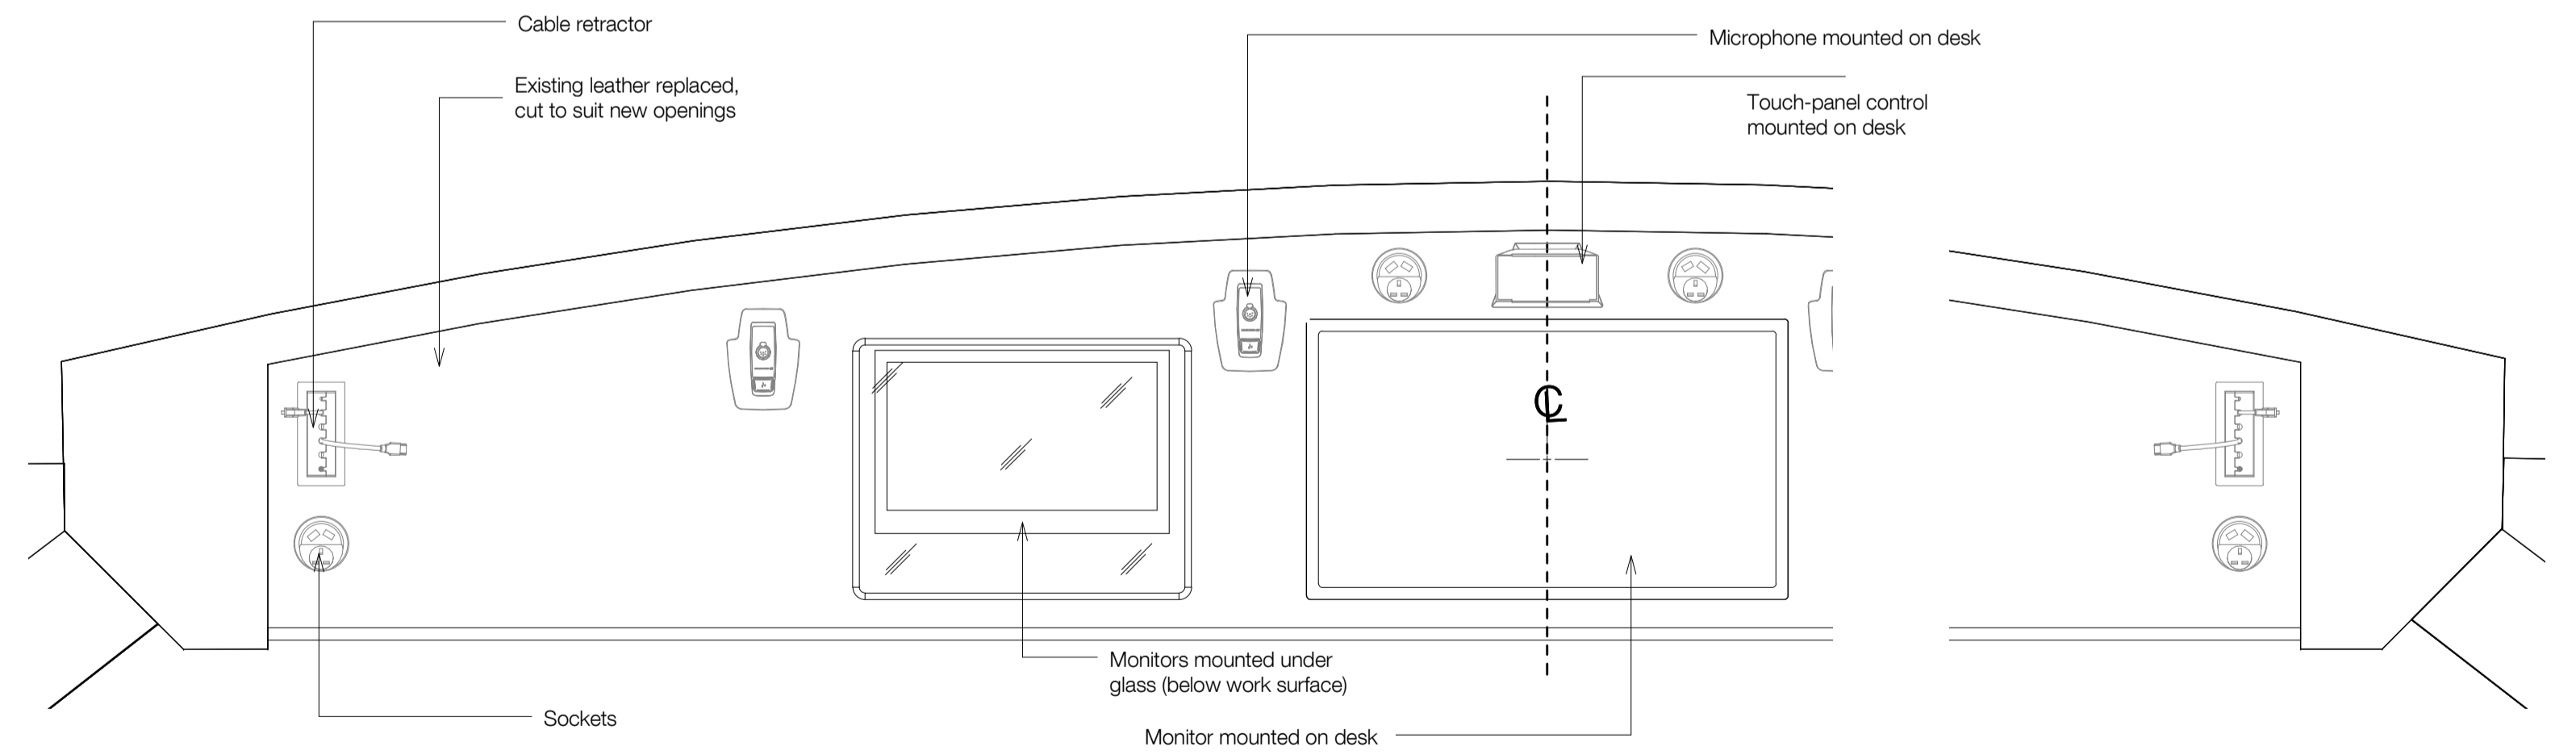

4 Moot Court Desk - Proposed
1:10

UCL LAWS Bentham House

standard notes

1. Do not scale this drawing.
2. All dimensions must be checked on site and any discrepancies verified with the architect.
3. Unless shown otherwise, all dimensions are to structural surfaces.

THIS IS NOT A CONSTRUCTION DRAWING. IT IS UNSUITABLE FOR THE PURPOSE OF CONSTRUCTION AND MUST ON NO ACCOUNT BE USED AS SUCH.

drawing notes

Refer to UCL drawings for details of all AV equipment

revisions

P1	11.04.2018	Issued for comment
P2	19.06.2018	Issued for planning

date
19/06/18

client
UCL

scale
As indicated
@A1

drawing
Moot Court Desk Proposed

drawn KS
checked JM
drawing number 3000-RL-757

rev
P2

C:\Revit Local\3000_UCL Laws_CENTRAL_kimbo.sito.rvt

Levitt Bernstein
1 Kingsland Passage
London
E8 2BB

t: 020 7275 7676
f: 020 7275 9348
w: levittbernstein.co.uk
e: post@levittbernstein.co.uk

Levitt Bernstein