



Roof Scale 1:50



- BAUDER XERO FLOR XF301 COMBINATION SEDUM BLANKET INDICATIVE PLANT LIST**
- SEDUM ACRE
 - SEDUM ALBUM - 'BELLA D' INVERNO
 - SEDUM ALBUM - CORAL CARPET
 - SEDUM EWERSIE
 - SEDUM KAMTSCHATICUM - ELLACOMBIANUM
 - SEDUM KAMTSCHATICUM - WEINSTEPHANER GOLD
 - SEDUM MONTANUM ORIENTALE
 - SEDUM PULCHELLUM
 - SEDUM RUPESTRI (REFLEXUM)
 - SEDUM SEXANGULARE
 - SEDUM SPURIUM - MESEMLANTHEMUM = DELOSFERMA
 - SEDUM SPURIUM - MESEMLANTHEMUM = HALLII
 - SEDUM VERTICILLATUM

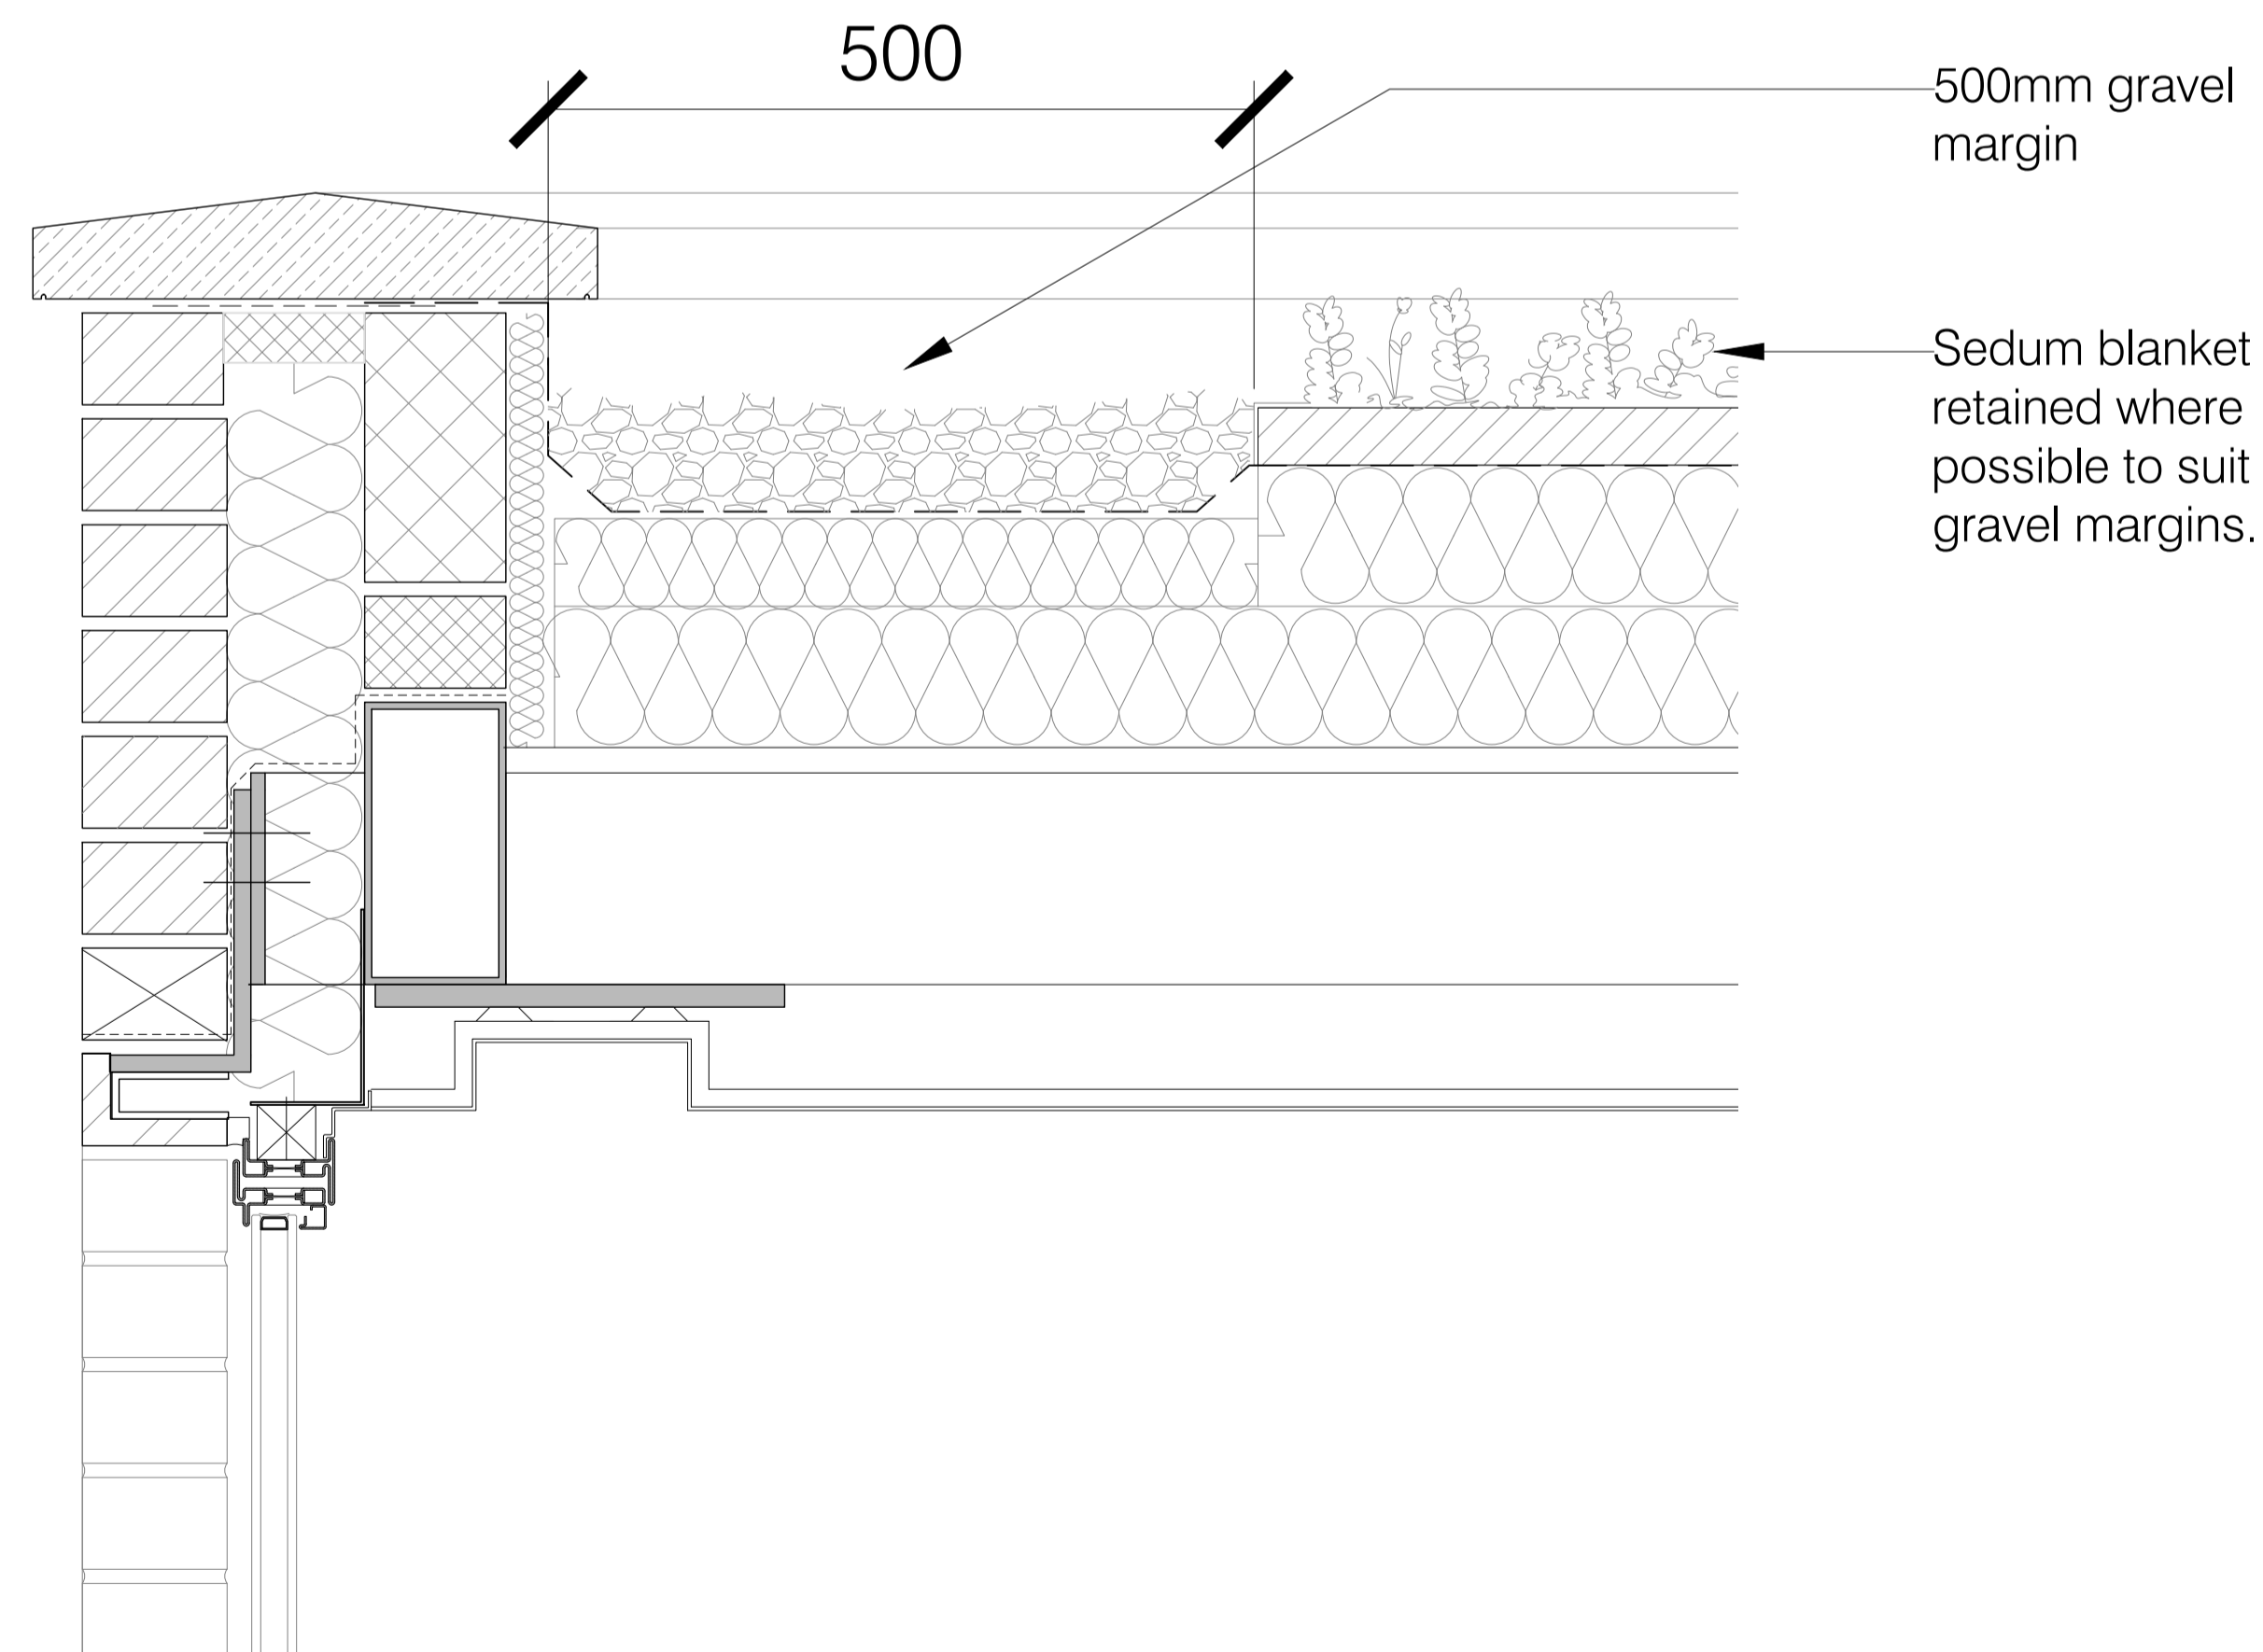

Roof Detail Scale 1:5

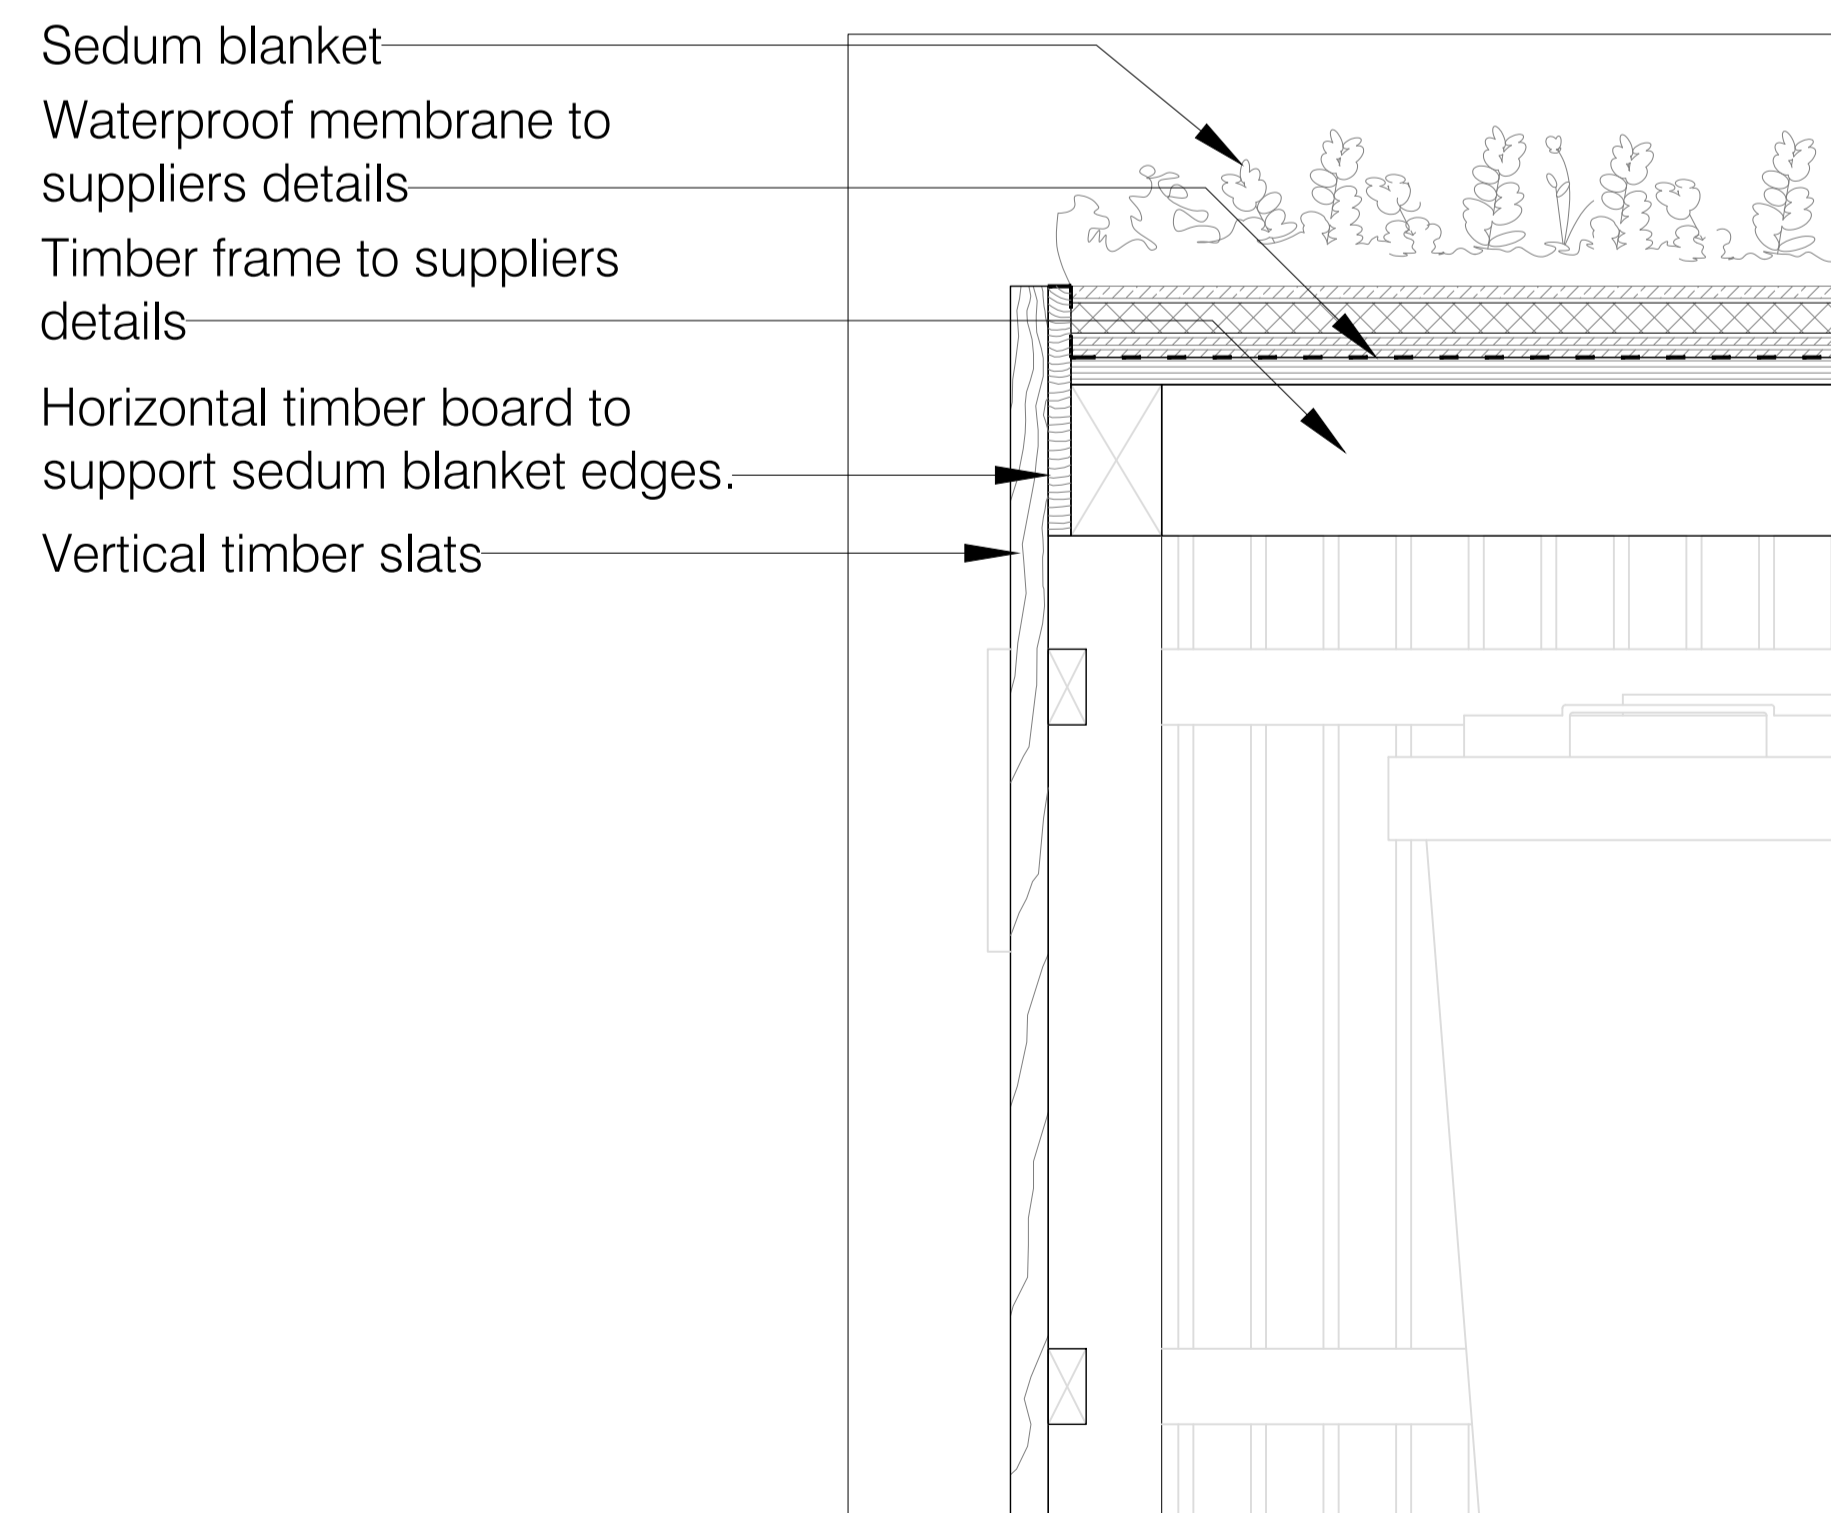

Binstore Roof Detail Scale 1:5



client name	S & T (Ltd)
project	18-20 Elsworth Road London NW3 3DJ
title	Proposed Green Roof Area
status	Planning
date	26/07/18 CM
scale	1:50@A1/1:100@A3 BL
drawing number	(03)42
revision	A 832-01

