


"© UKMap Copyright. The GeoInformation Group 2017 Licence No. LANDPLON1803321114"

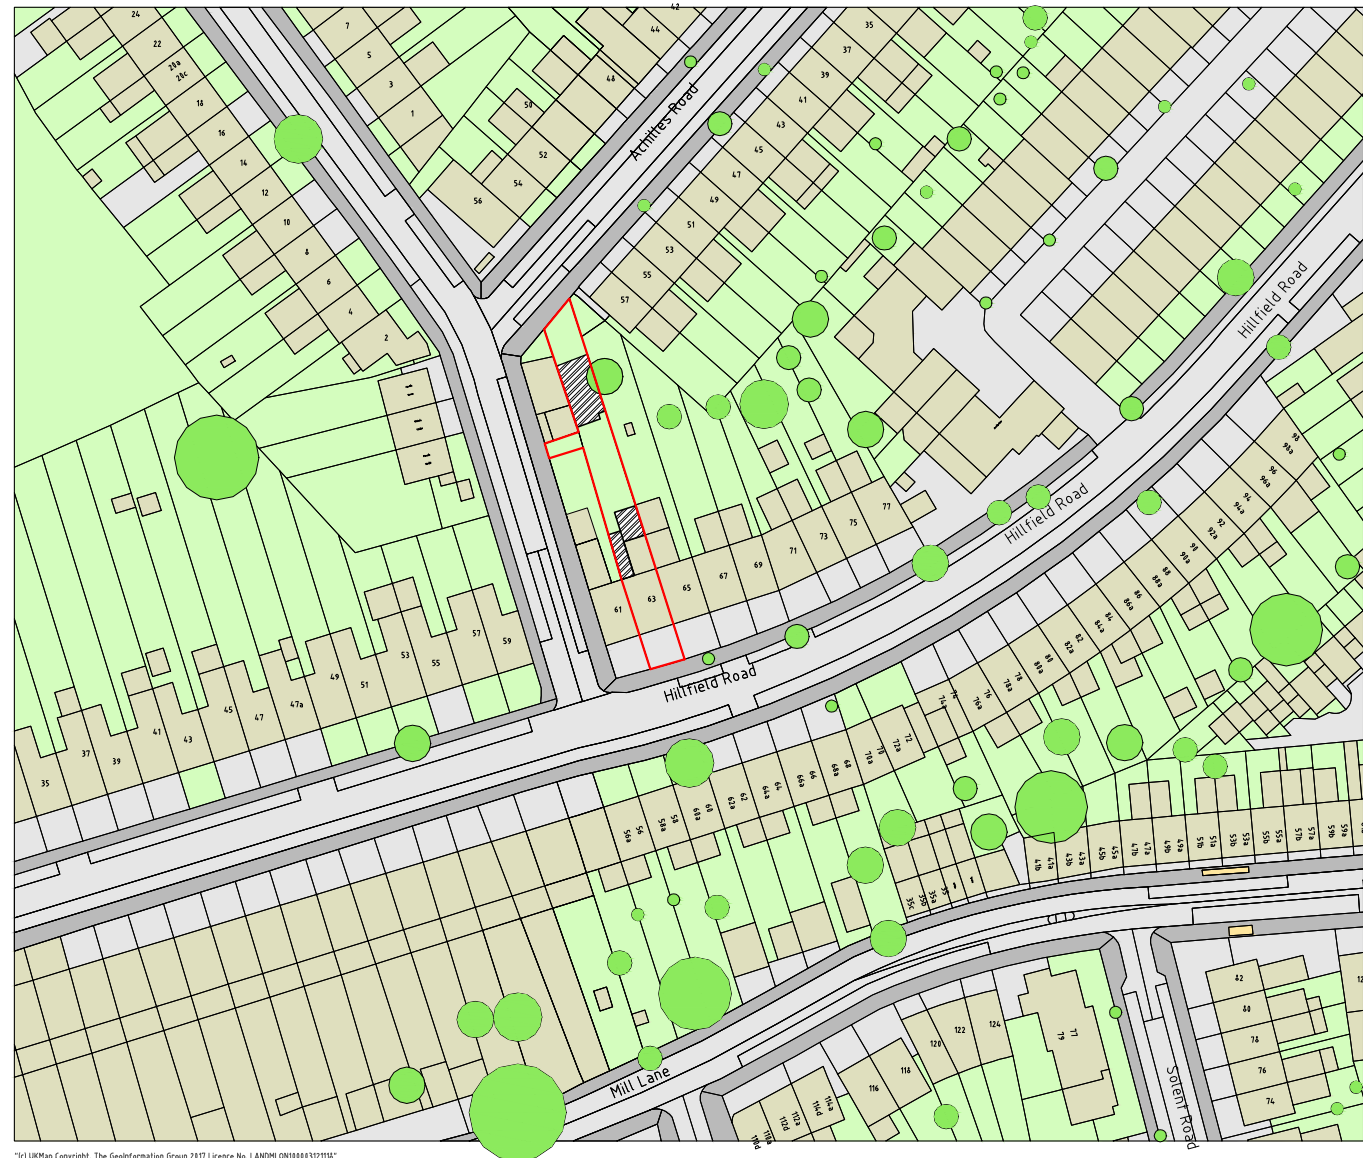

"© UKMap Copyright. The GeoInformation Group 2017 Licence No. LANDPLON1803321114"

01 EXISTING OS MAP
A-(13)-001 1:625@A1,1:1250 @A3

02 PROPOSED OS MAP
A-(13)-001 1:625@A1,1:1250 @A3



PROJECT NAME: 0775 CLIENT/PROJECT: 63 HILLFIELD ROAD

NOTES:
All dimensions in millimetres.
All dimensions and levels are to be checked on site by the main contractor prior to commencing excavation works. Any discrepancy is to be reported back to the designer for instruction.
This drawing is the property of VORBILD ARCHITECTURE LIMITED and may not be reproduced or disclosed to a third party in any form without written permission.



CONSTRUCTION: SHEET TITLE: EXISTING AND PROPOSED OS MAP
INSTALLATIONS: INSTALLATIONS:

DRAWING STATUS: FOR PLANNING JOB NUMBER: 0775
DRAWN BY: TP/MS SIGNATURE: DRAWING No: A-(13)-001
APPROVED: MS SIGNATURE: SCALE: 1:160 DATE: 23.08.2018 Rev. No.: A