


PROPOSED EXTENTS OF RAILINGS 1:1000




DETAIL OF RAILINGS AND END POST 1:10

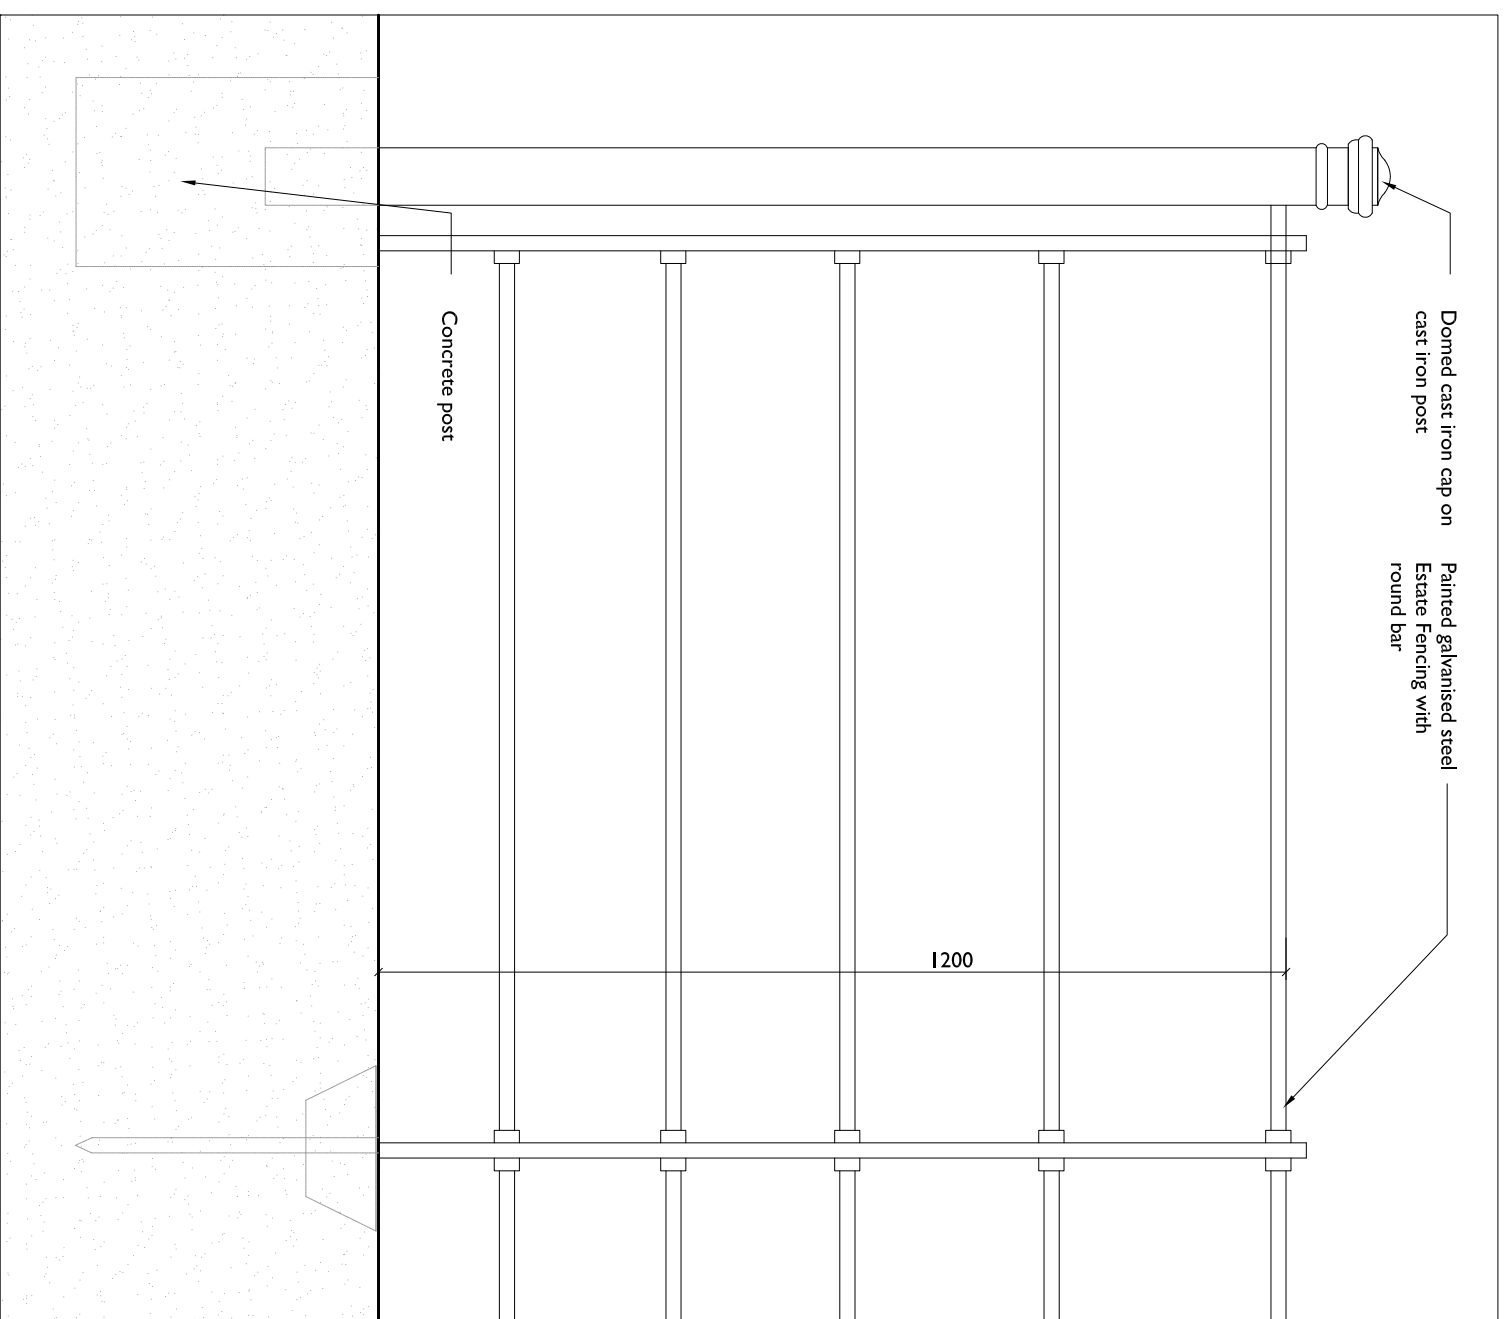

notes  
All plans, sections & elevations are based on measured readings and any scaled dimension should not be relied upon to give an accurate measurement.  
Any discrepancies be reported immediately.  
To be read in conjunction with Structural Engineers' drawings and Mechanical and Electrical drawings

symbol key

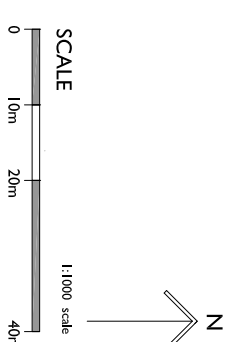

Revisions	Drawn By	Checked By
First Iss 22/06/18 -	JB	OL
Rev A 26/06/18 Extents	BM	JB
Rev B 16/07/18 -	BM	JB

status  
PLANNING

drawing no	rev
18G PL PRO 04	B

dwg name  
PROPOSED RAILINGS

project  
GRAY'S INN WALK

scale  
1:10, 1:1000 @A3