





**OS PLAN**  
Scale 1:1250@A3

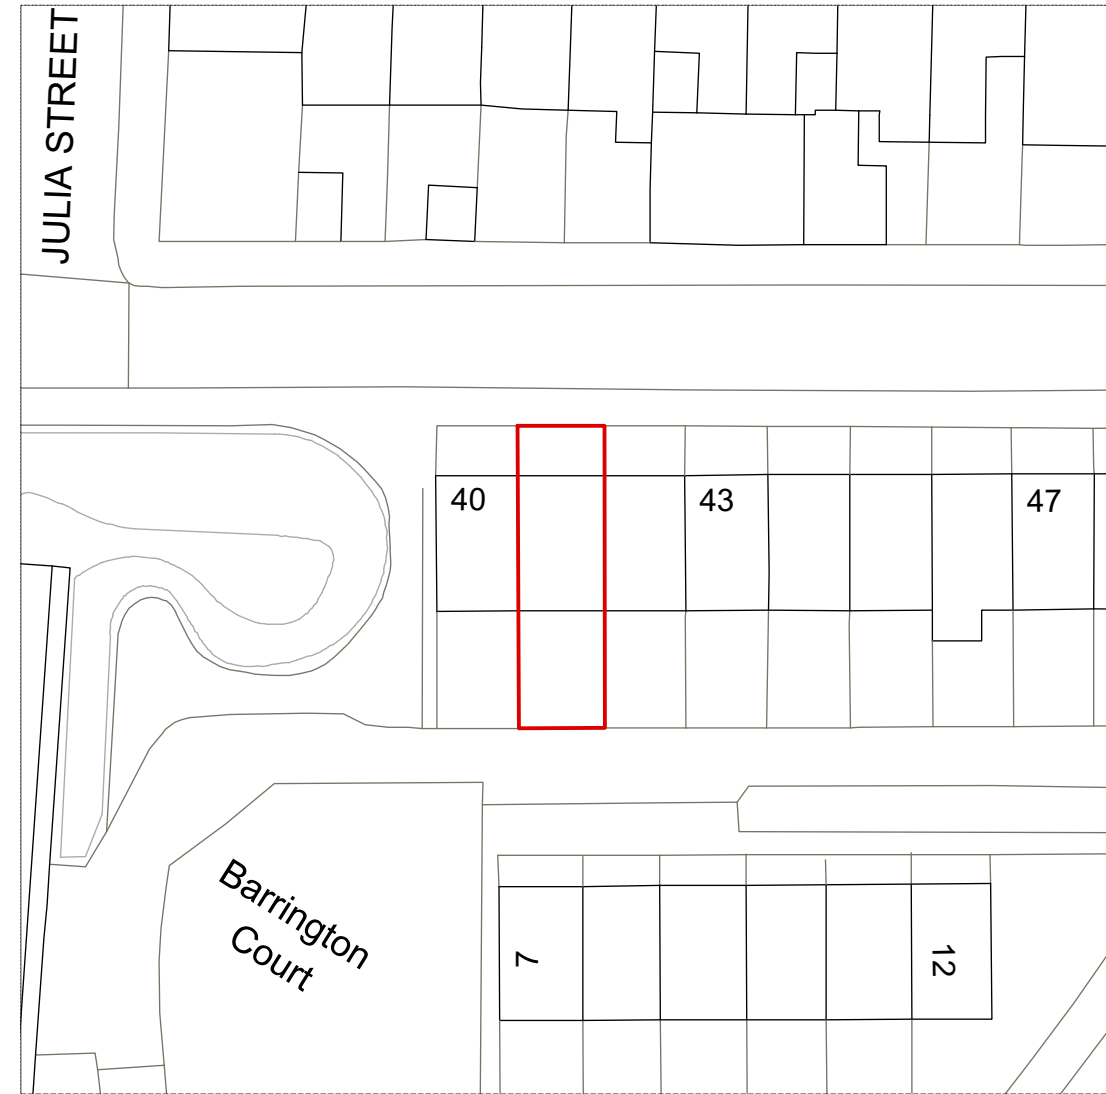


**BLOCK PLAN**  
Scale 1:500@A3

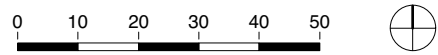

**Alexander  
Martin  
Architects**

22-24 Kingsford Street  
London NW5 4JT  
T. +44.0.20.3290.3540  
E. info@amarchitects.co.uk  
W. amarchitects.co.uk

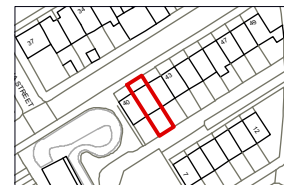

© Alexander Martin Architects Limited. DO NOT SCALE.  
All drawings are to be read in conjunction with the relevant structural and  
services drawings. All dimensions to be checked on site by Contractor. Report  
any discrepancies to AMA prior to construction.

Revisions

Status  
**TENDER**  
Client  
Simon Balch & Sophie Linton  
Project  
41 Lamble Street, London, NW5 4AS



Drawing title  
Existing OS Plan / Block Plan  
Drawn Checked  
SB AM  
Scale Date  
1:50@A3 12.09.2018  
Drawing No Rev  
182-LOC-001 -