




PI.1	STAGE 04	2019/07/27
WORK	DATE	DATE
Date	07/27/18	
Job Number	325424	
Scale	1:20	
Drawn	Author	
Checked	Checker	
Approved	Approver	

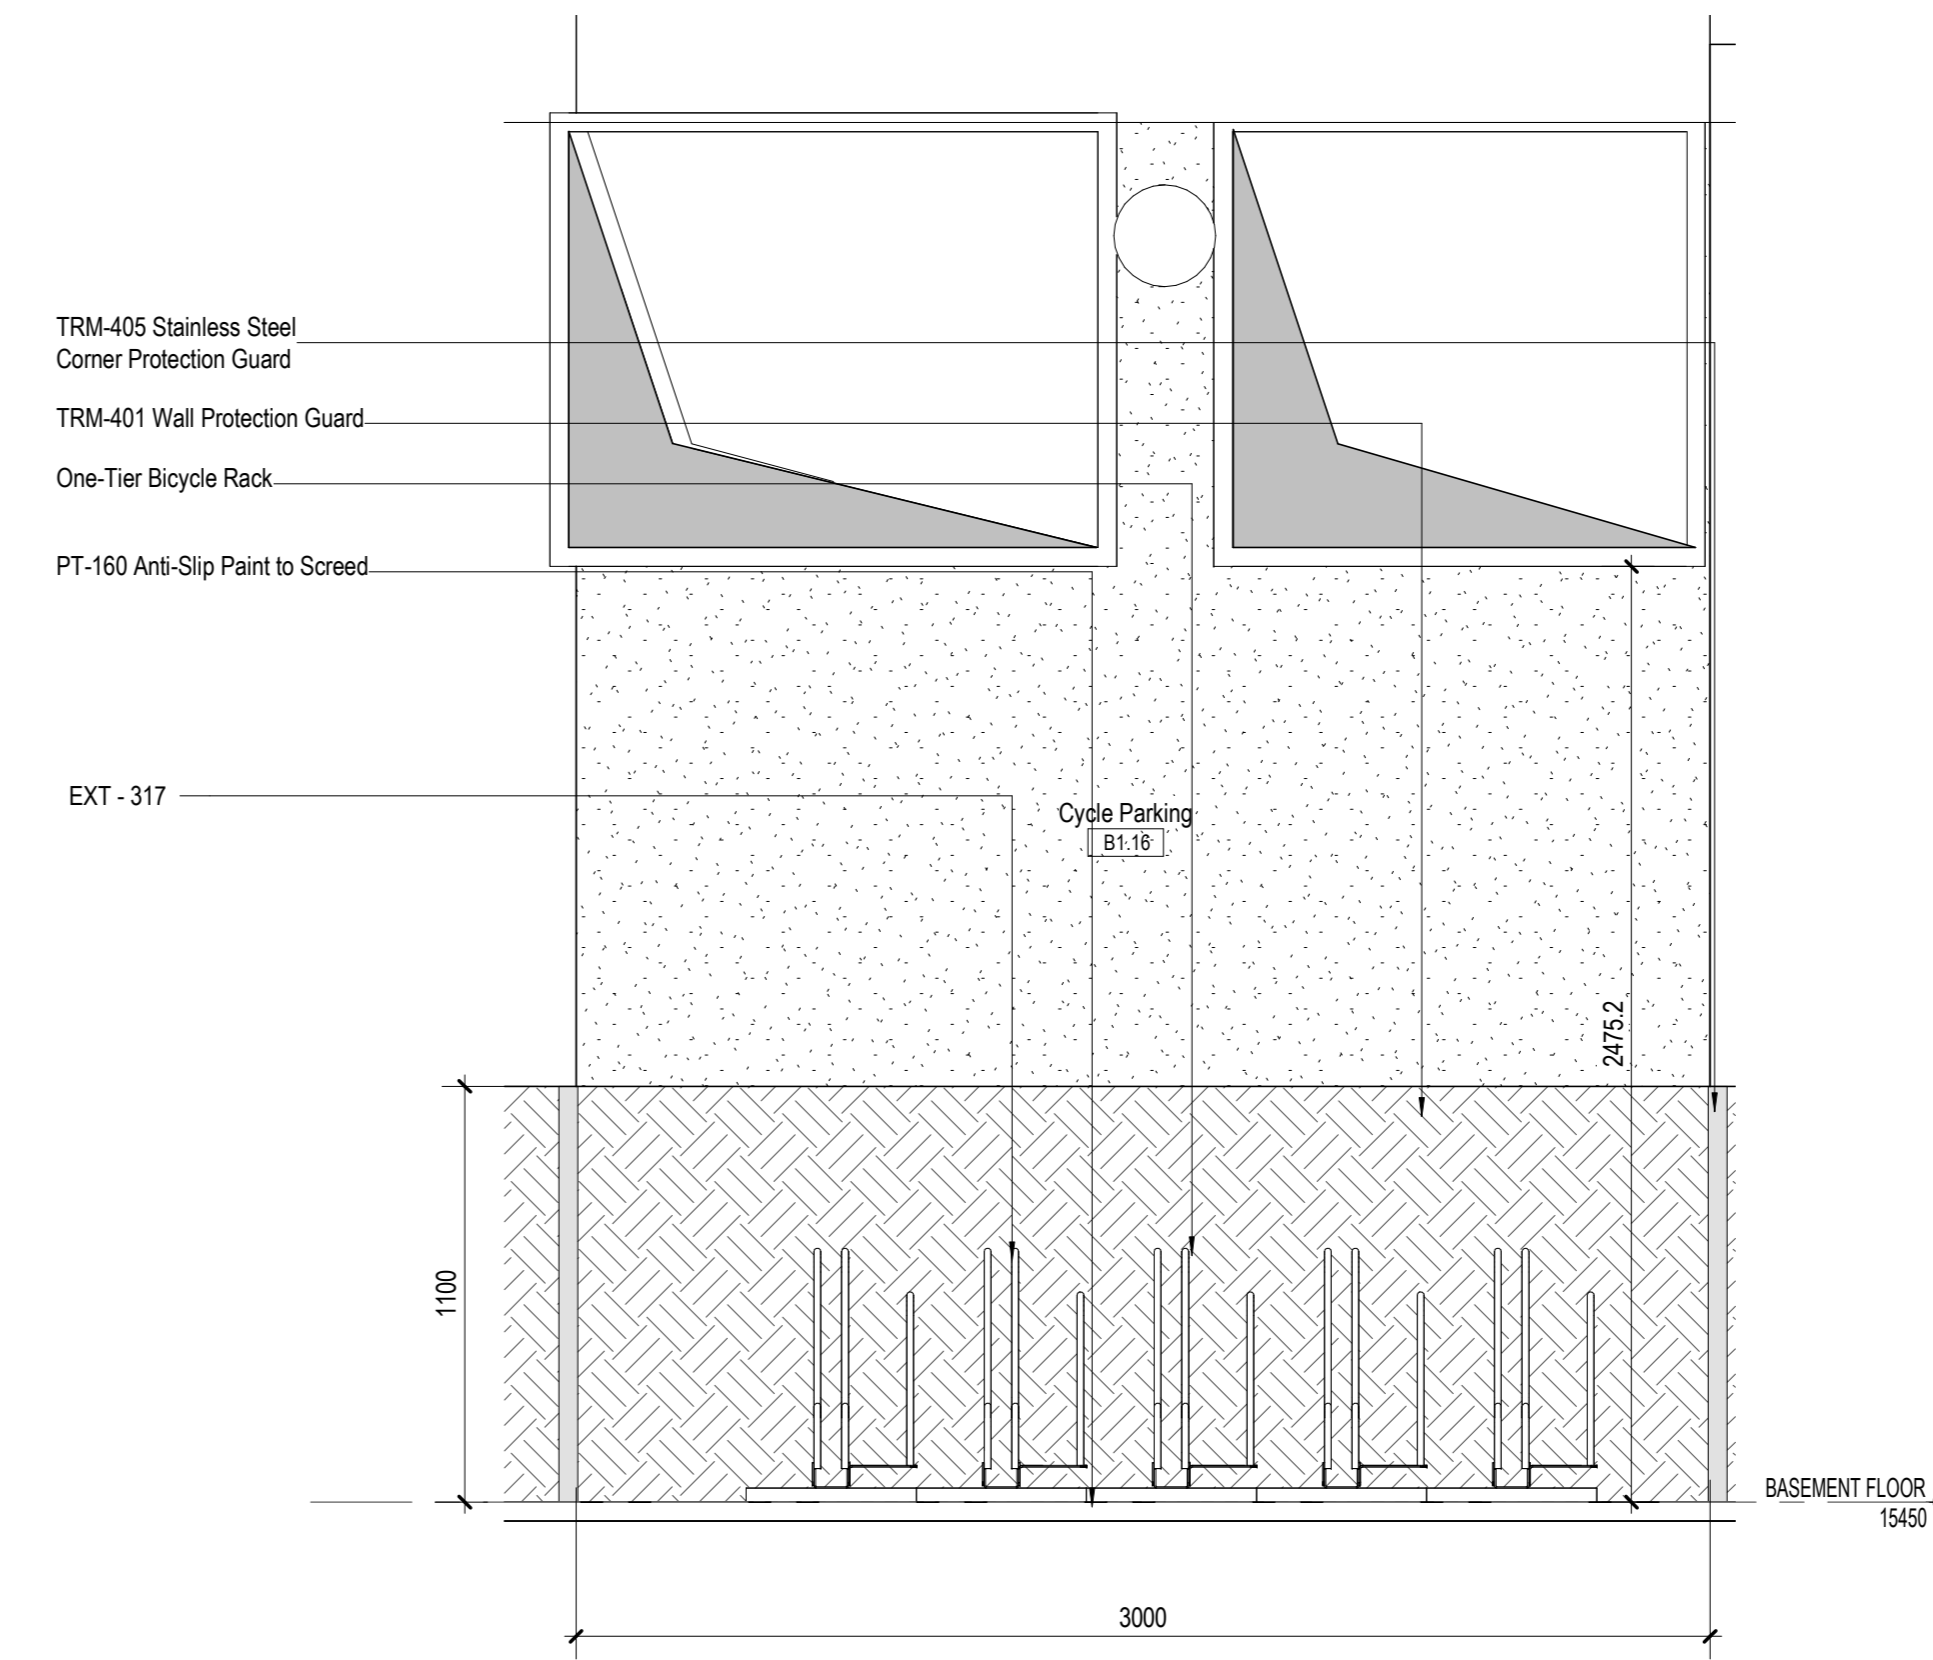


3 Enlarged Elevation 1 - Cycle Parking 4
1:20 Referencing View: 2/ A0

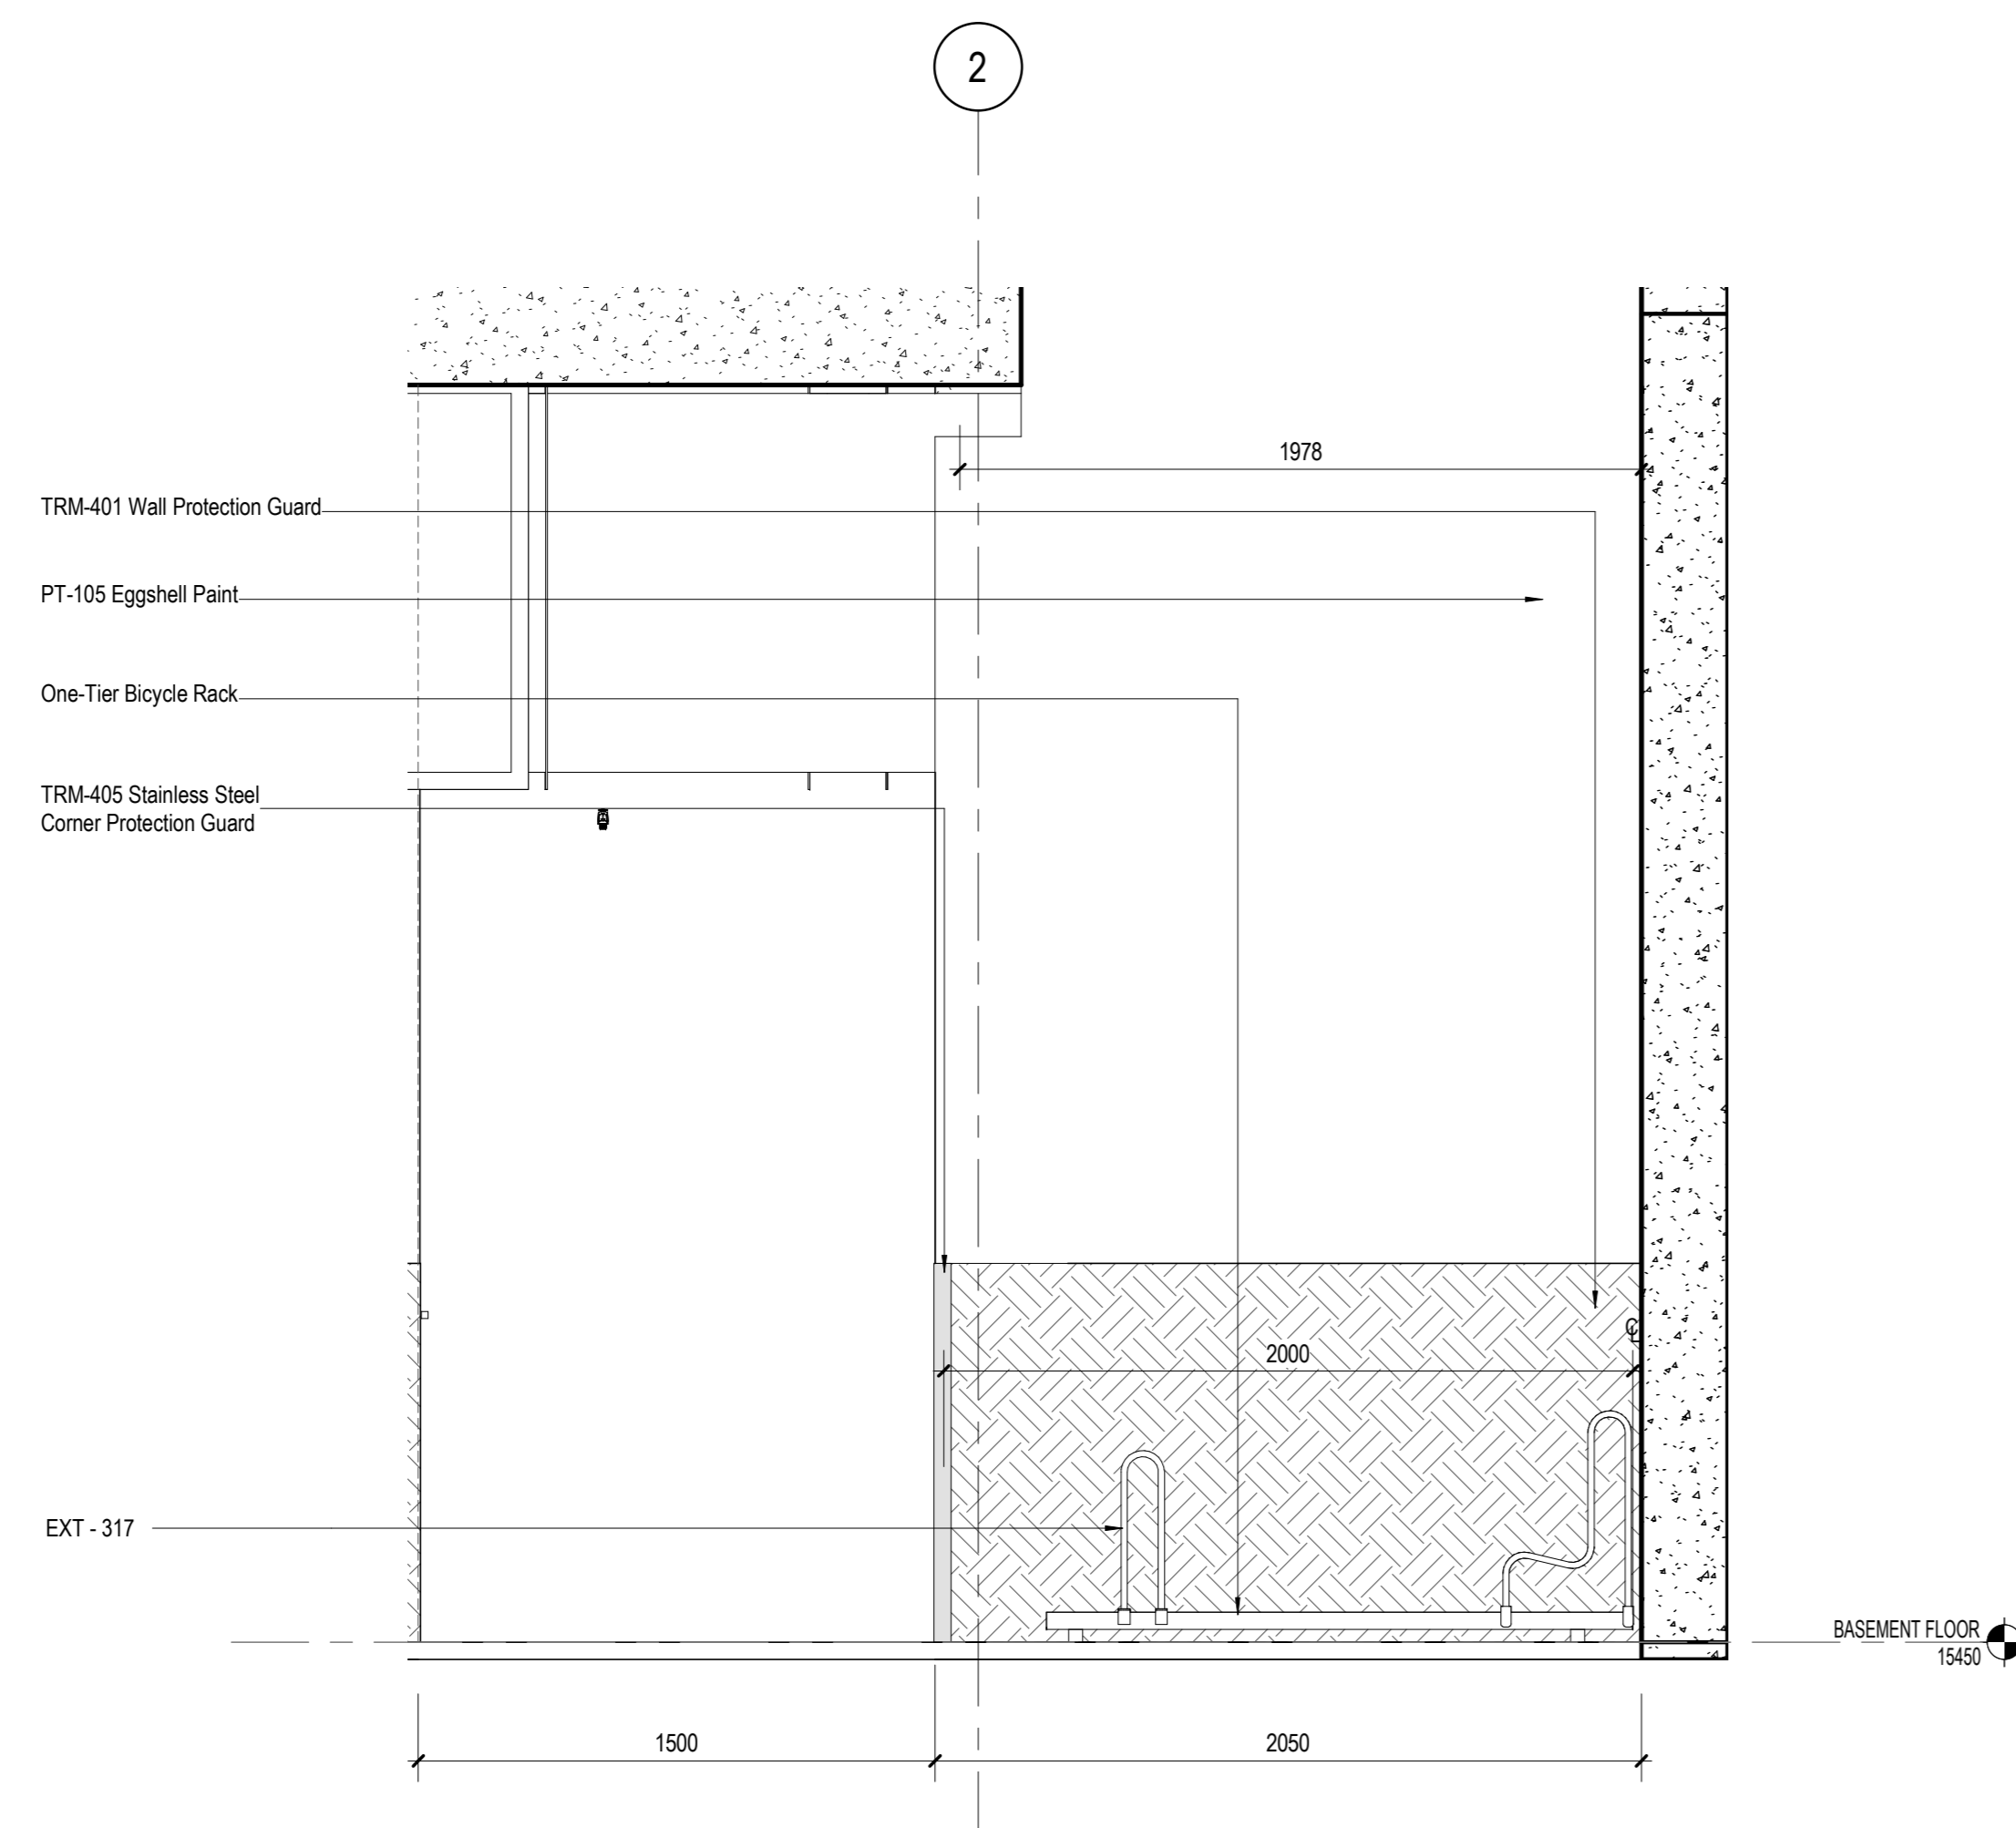

4 Enlarged Elevation 2 - Cycle Parking 4
1:20 Referencing View: 2/ A0

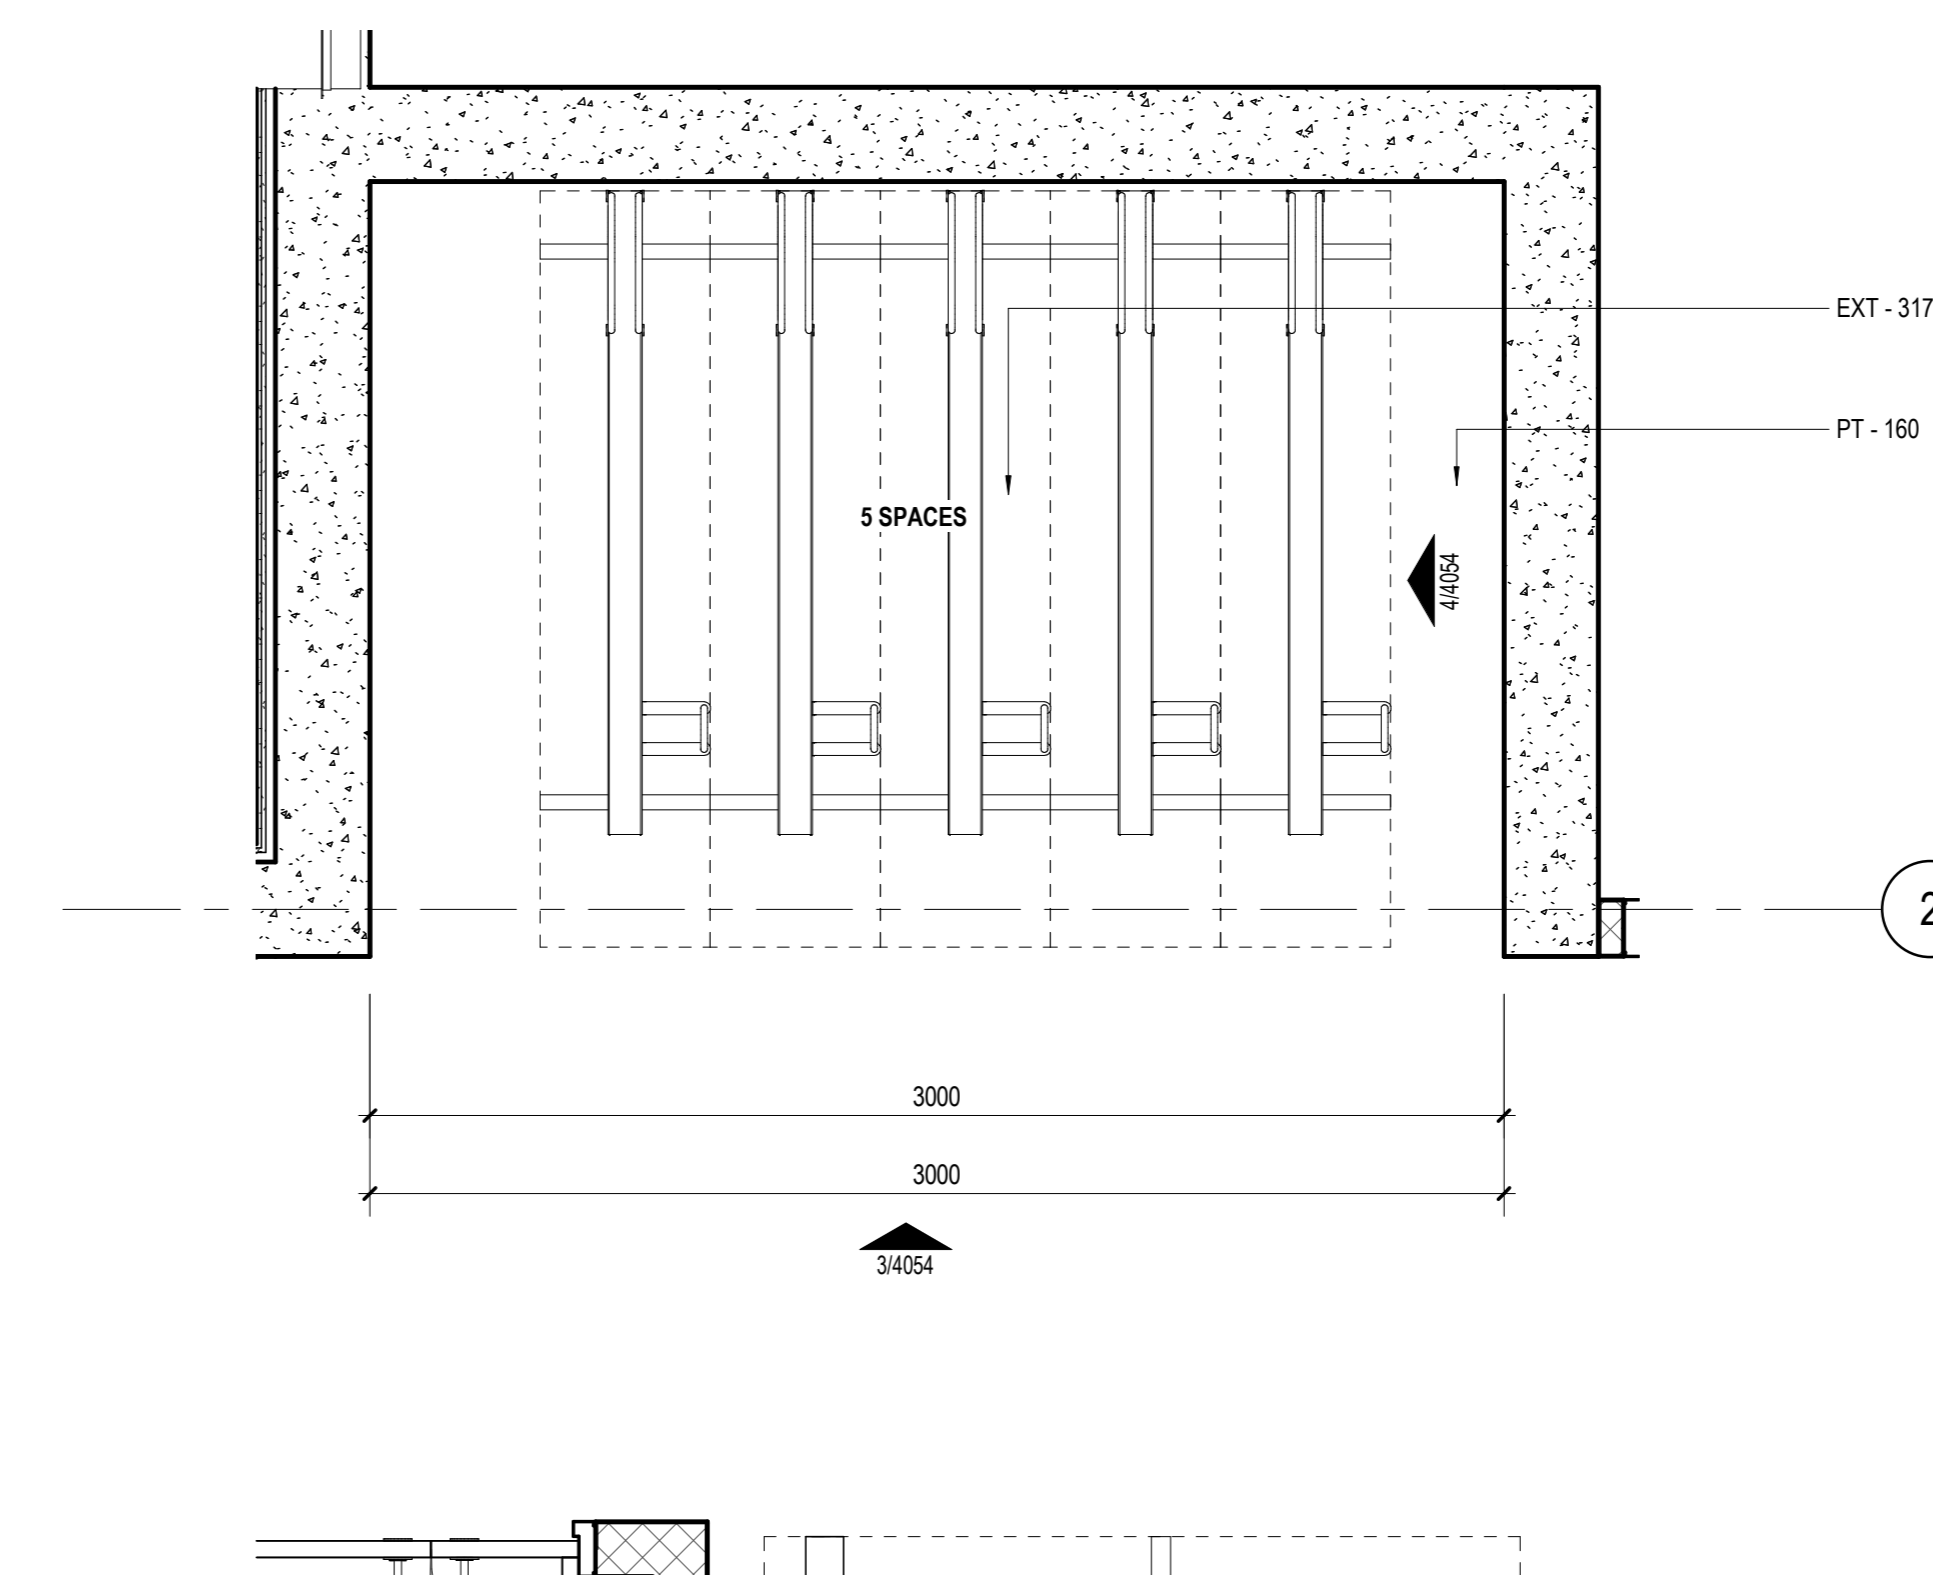

1 Enlarged Plan - Cycle Parking 4
1:20 Referencing View: 1/ A1B1

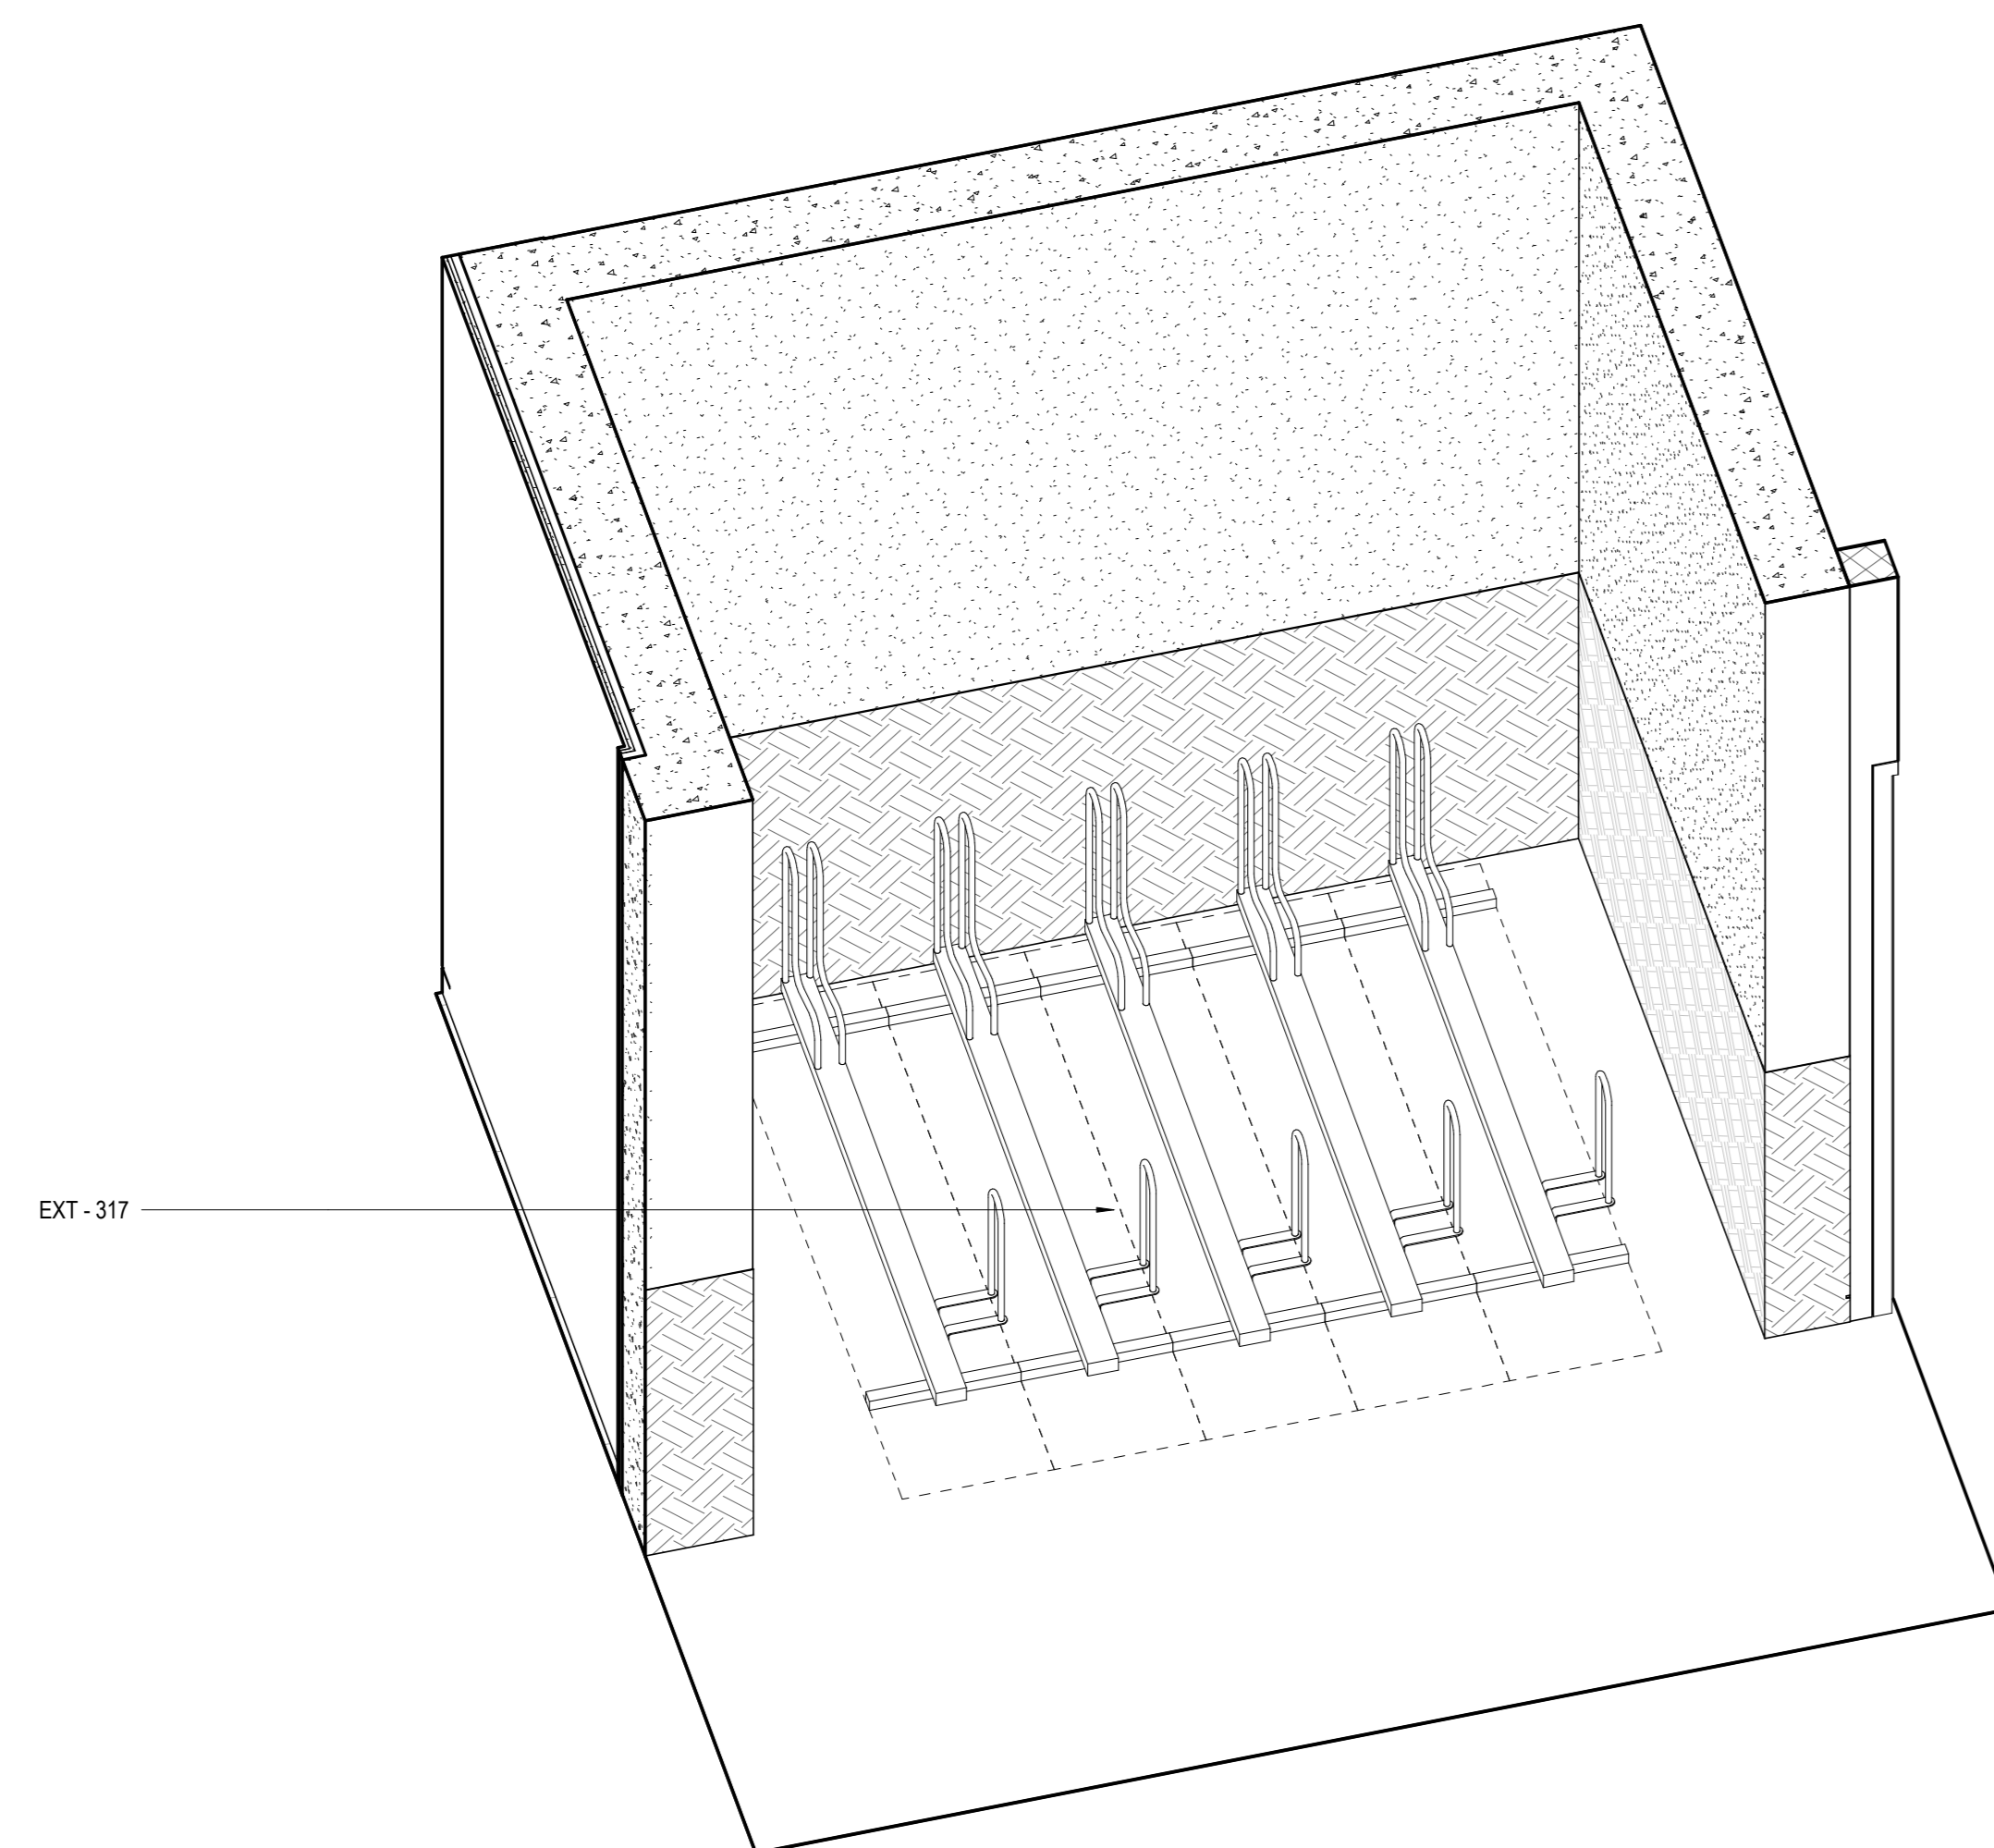

2 Cycle Parking 4 - Axo

