



1 3D Model - Existing


Proposed Atria outlined in Red.

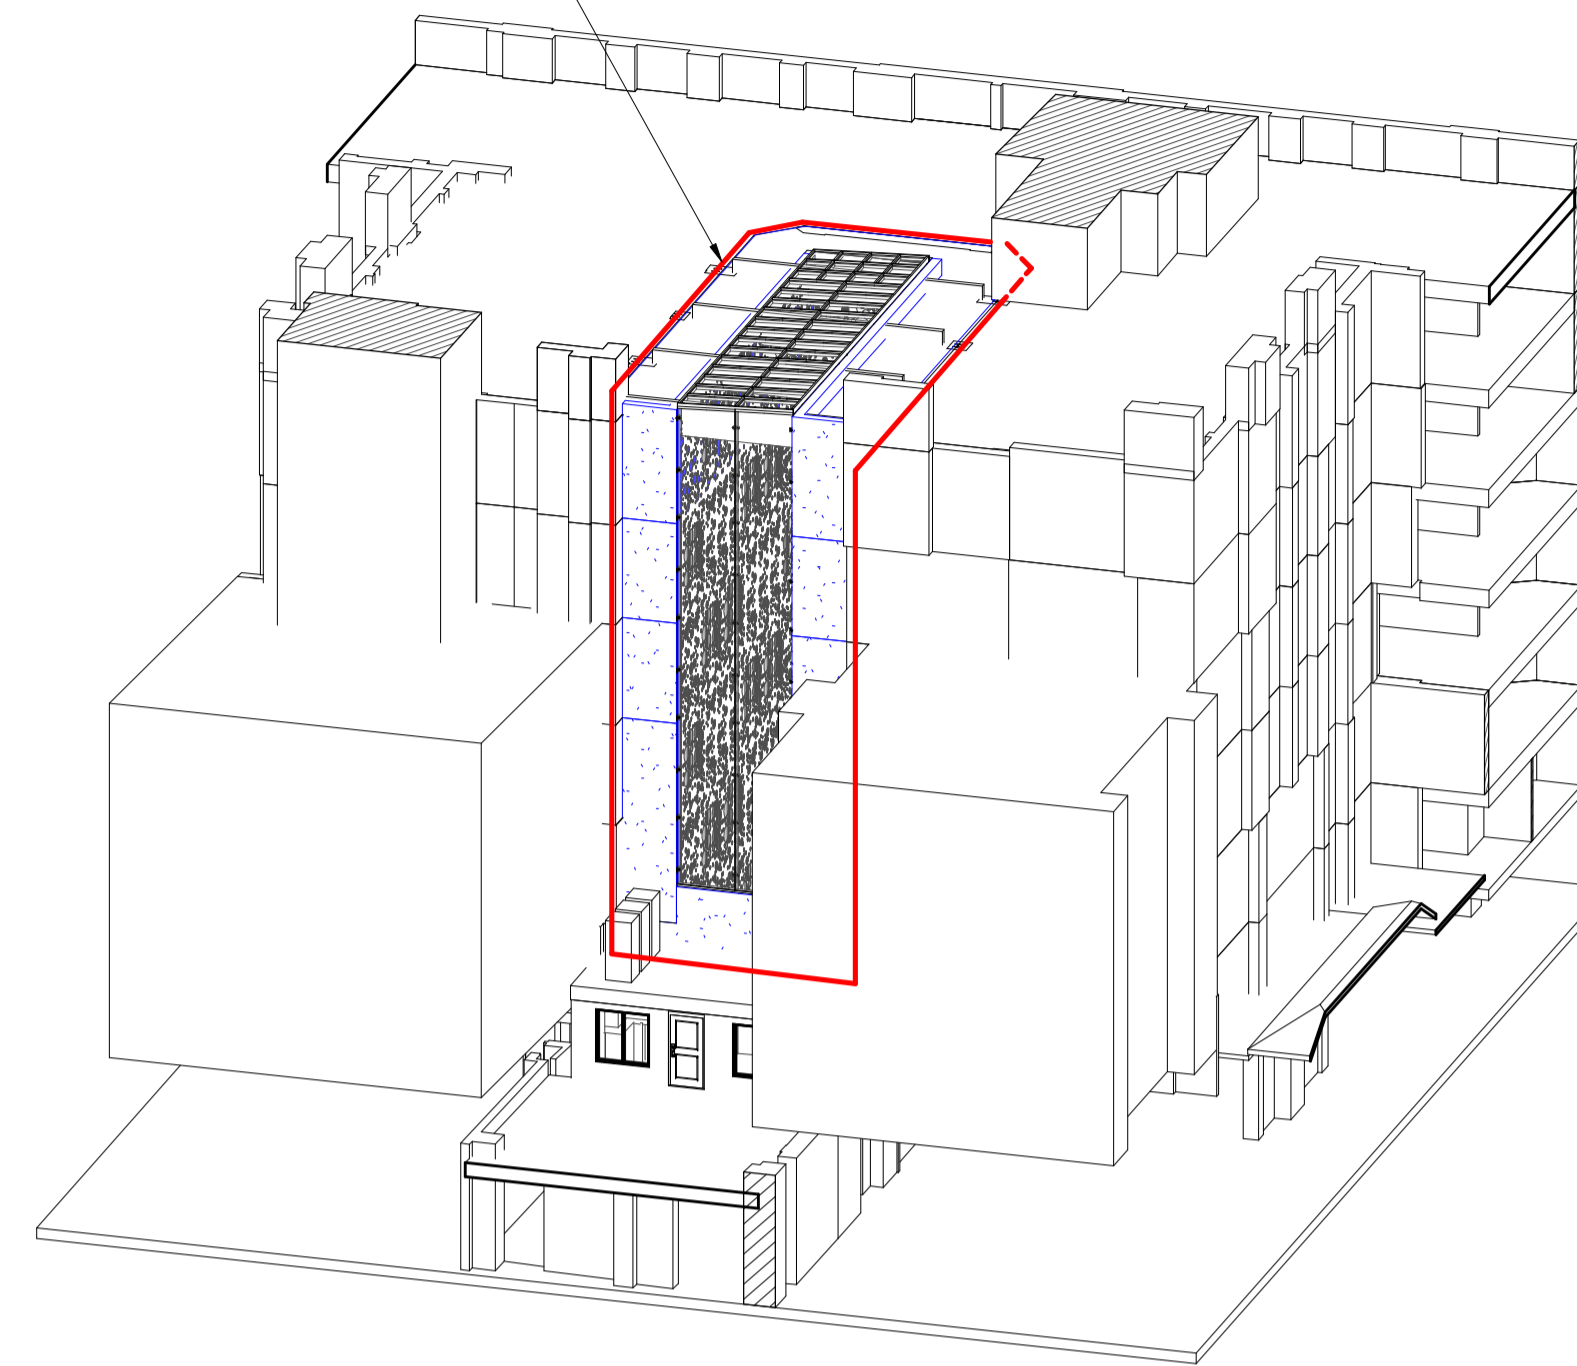

2 3D Model - Proposed

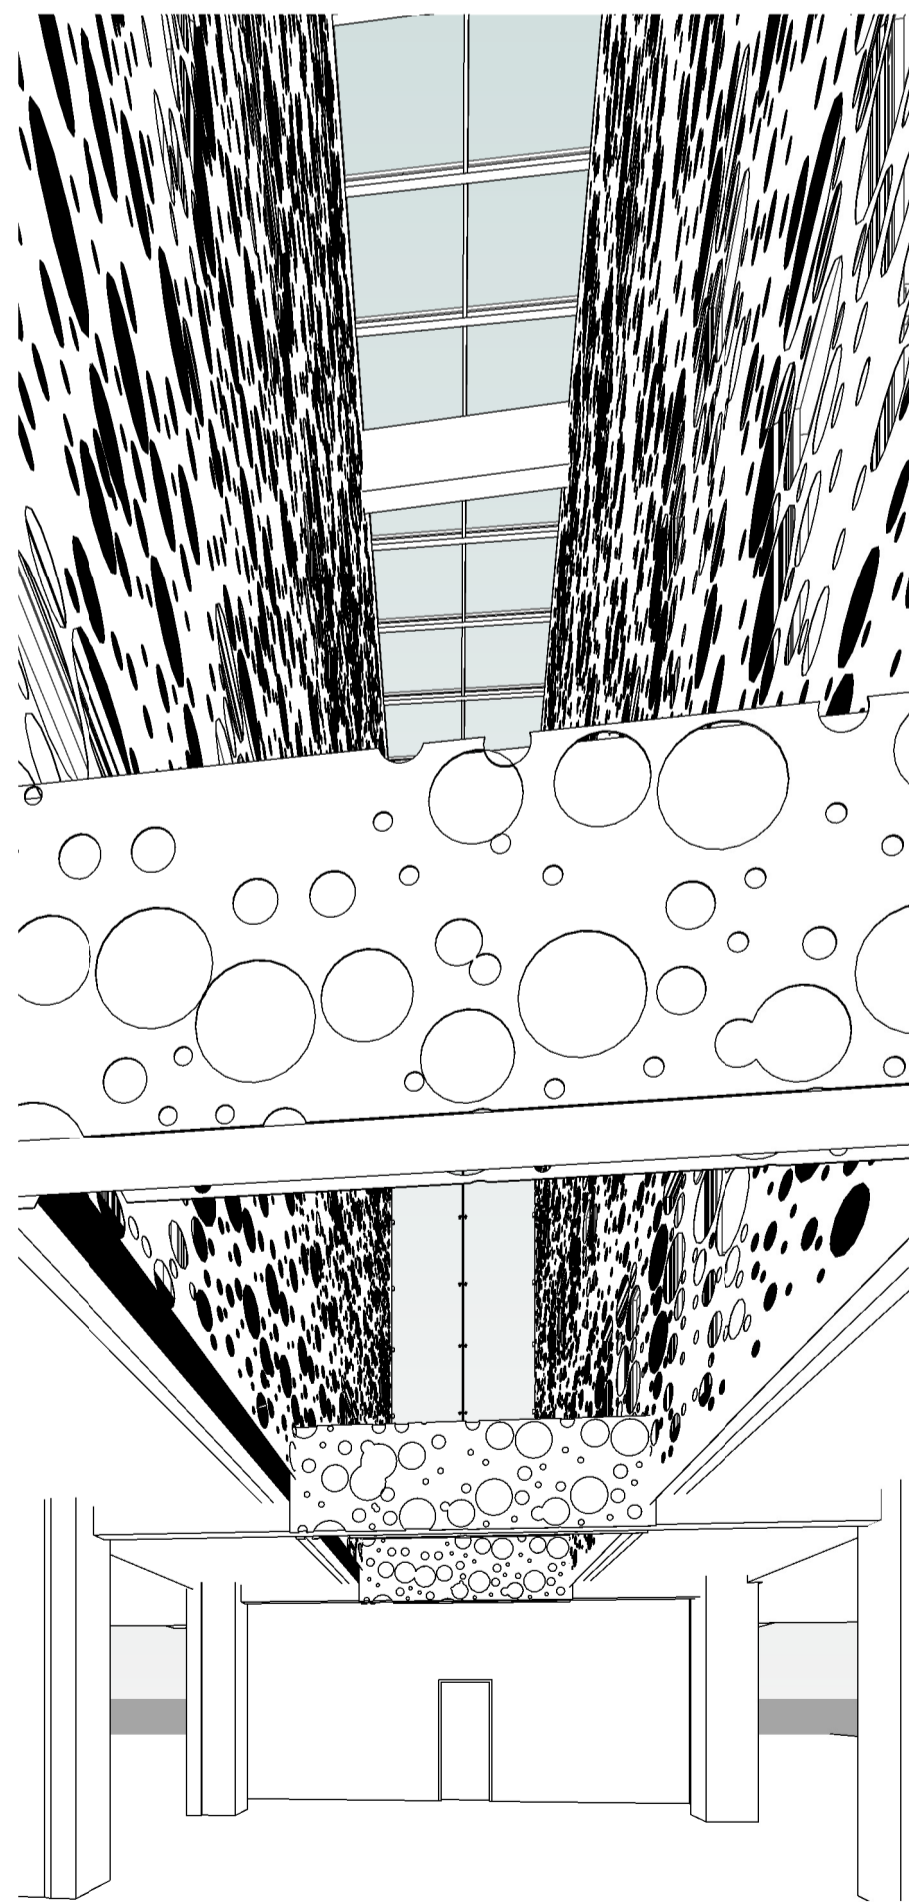

4 3D Artistic View - Towards Reception

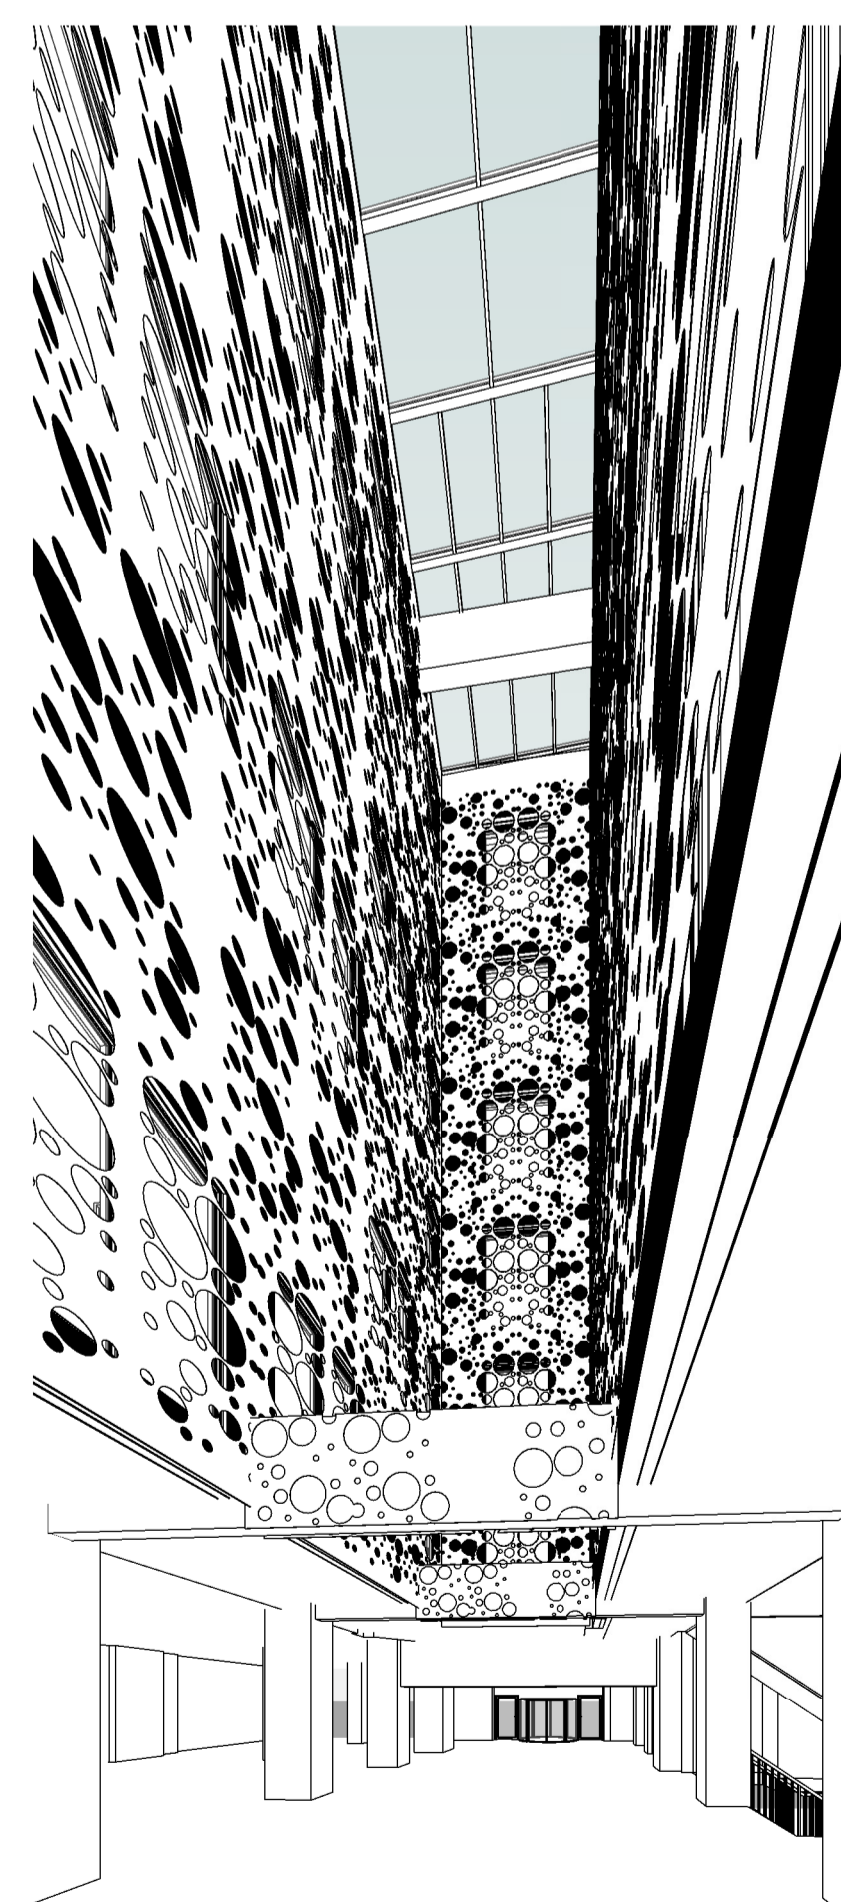

5 3D Artistic View - Towards Entrance



Revision	Description	Date
A	Drawing status changed, Planning Submission	13.07.18



MORRISON DESIGN
 CHARTERED ARCHITECTS

St Alkmunds House, 103 Belper Road, Derby DE1 3ES
 T: 01332 363355 F: 01332 291441 E: architect@morrisondesign.co.uk

Job Title
 DoubleTree West End Hotel, Southampton Row, London, WC1B 4BH

Phase 3 Preliminary Proposals

Drawing Title
 Atrium 3D Views

File Ref:
 Plotter Settings:

Scale @ A1: 1 : 1000 Drawn: DR Checked: NC Date: 27/06/18

Job No.	Drawing No.	Revision
3984	SK003	A

PLANNING SUBMISSION