




01 PROPOSED FASCIA ELEVATION - ILLUMINATION LEVEL - 375 cd/m<sup>2</sup>  
P128230212 1:40 @ A3

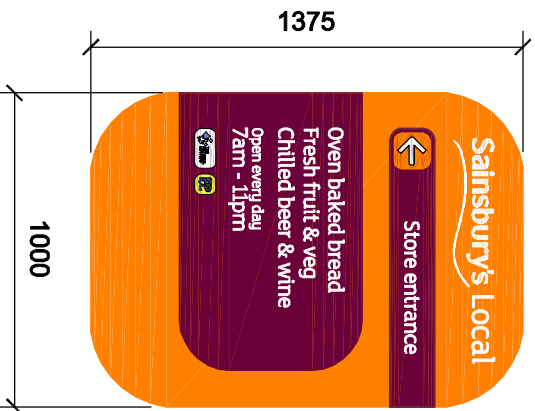

03 OFFER MESSAGE DETAIL  
P128230212 1:25 @ A3  
Deemed consent under Class 5, Schedule 3 of The Town and Country Planning (Control of Advertisements) (England) Regulations 2007

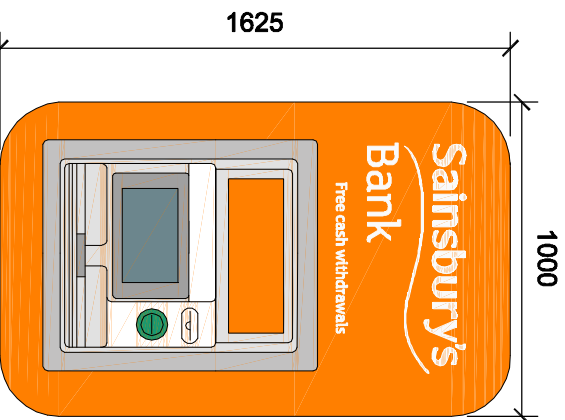


04 ATM SIGN DETAIL  
P128230212 1:25 @ A3  
Deemed consent under Class 12, Schedule 3 of The Town and Country Planning (Control of Advertisements) (England) Regulations 2007

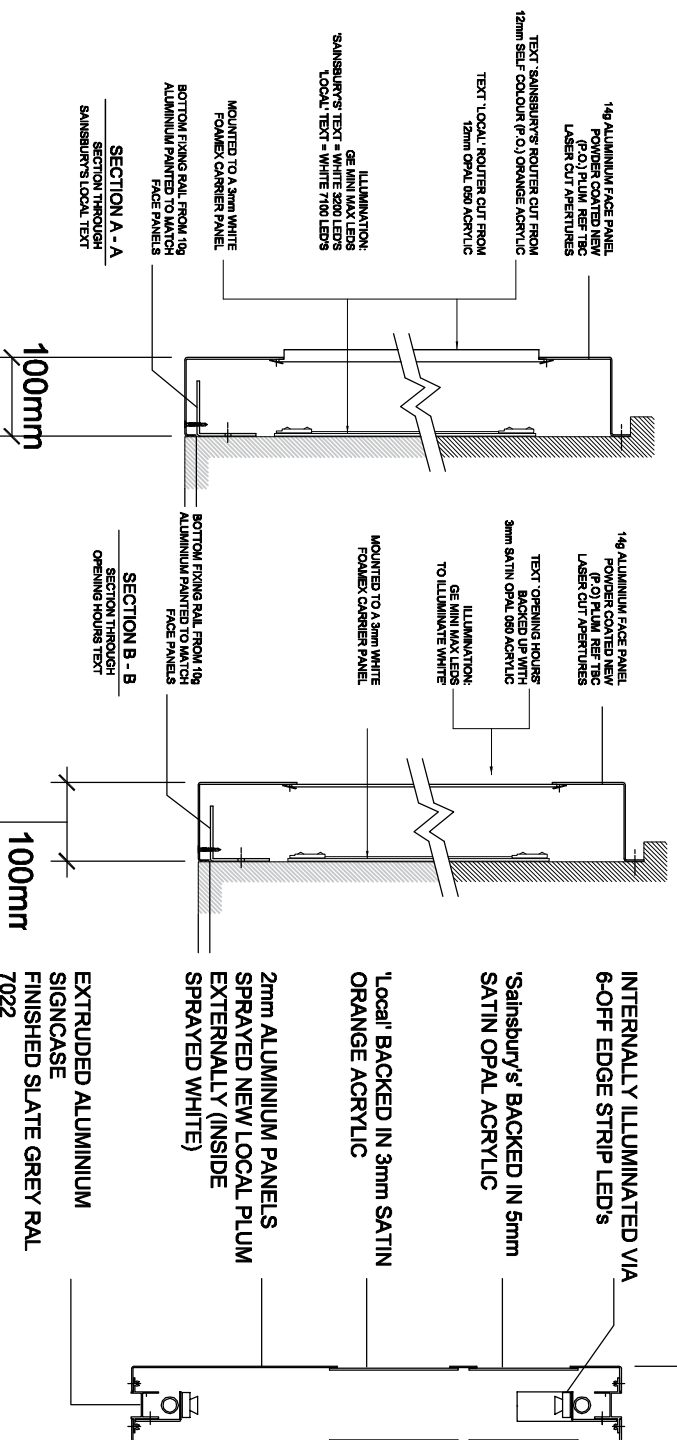

05 SECTION THROUGH FASCIA SIGN  
P128230212 1:10 @ A3

06 PROJECTING SIGN DETAIL  
P128230212 1:10 @ A3

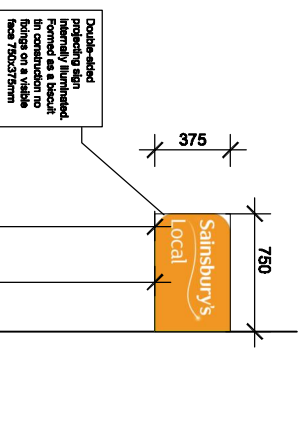

02 PROJECTING SIGN DETAIL  
P128230212 1:50 @ A3

Rev	Date	Description
A	20.09.18	General Amendments
-	02.06.18	First Issue

architects  
project managers  
cost consultants

**jila**  
13 Swan Yard  
Milepenn, London  
W11 0BB  
Tel: 0203 637 8880

Project Number	Drawing Number	Revision
S-128230	P-128230-212	A
Drawn	Checked	Scale
JN	VA	Varies
Date	Date	
19.06.18		

Drawing Title  
**PROPOSED SIGNAGE DETAILS**

Status  
**PLANNING**

Project Title  
**SAINSBURY'S LOCAL BLOCK H, YORK WAY MAIDEN LANE, CAMDEN, NW1 9UL**

AA Architects is a trading name of Company Ltd (0031566) registered in England and is a limited liability company with a registered office at 200 High Street, London, EC1A 1RA. The content of this drawing is the property of the Company Ltd (0031566).