


NOTE: This drawing is to be read in accordance with the Specification, Bill of Materials and Schedule of Work. It is the responsibility of the Architect to verify all information shown on site and the Architect notified of any discrepancies. All boundary information shown for illustrative purposes unless otherwise stated.

SCALE BAR 50mm @ 1:1



KEY PLAN

 Boundary Line

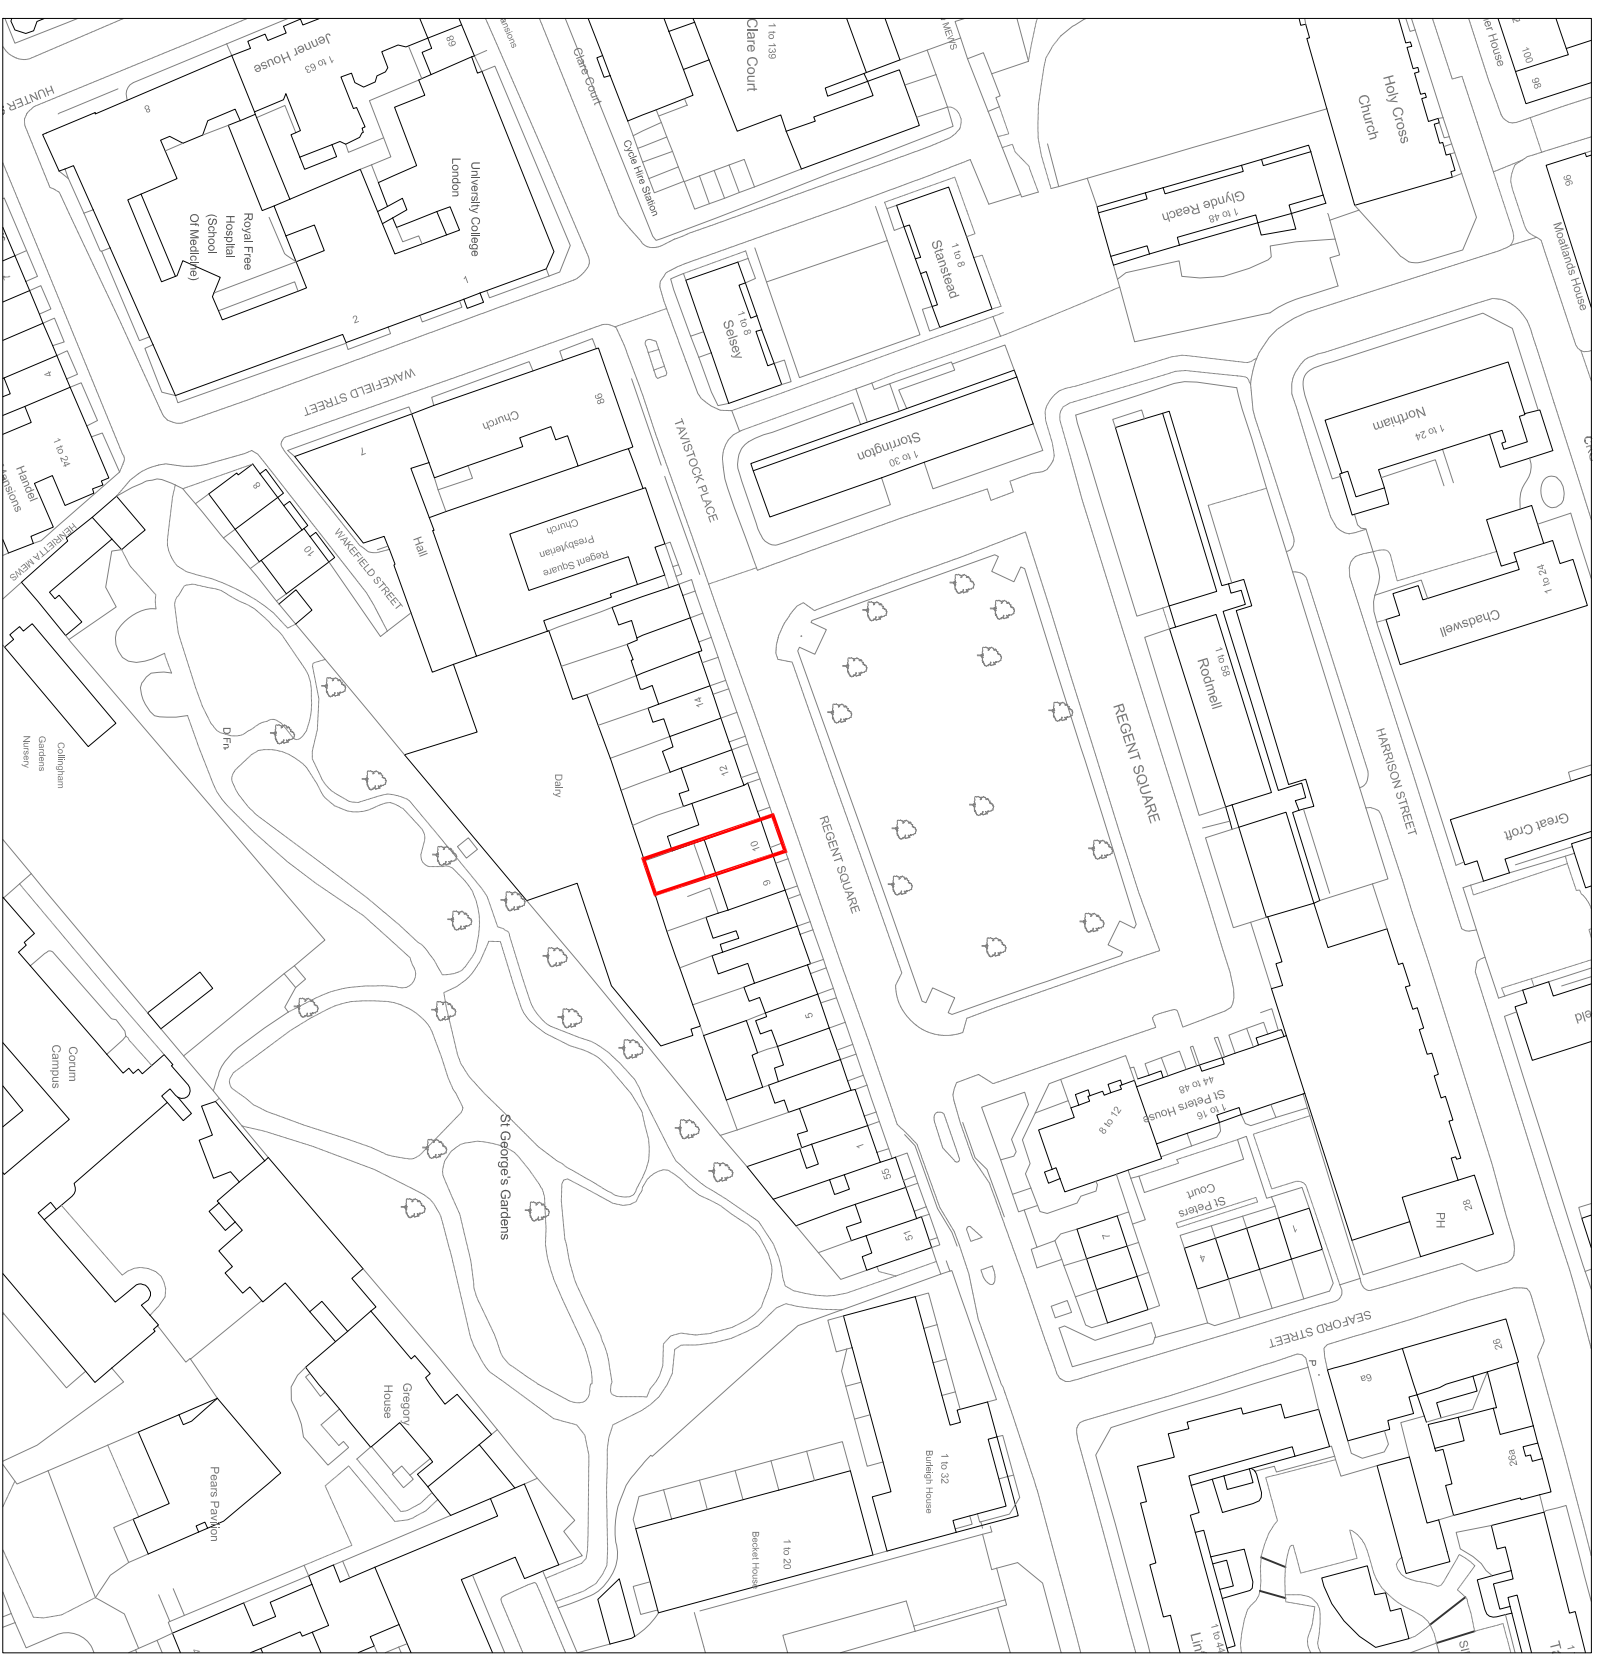

LOCATION PLAN

INFORMATION

FOR PLANNING

PROJECT
9/10 Regent Square, London.
Proposed Extension & Internal Alterations

CLIENT
Mr. Nick Bond

DRAWING TITLE
Location Plan

Scale - 1:1250 @ A3

DRAWING NUMBER	REV	DATE
RGS PL 001	P1	Sep '18

the atelier brown
architecture | design | art
07415 284777
www.theatelierbrown.com
theatelierbrown@gmail.com

