## Ben Smith Architecture

106 Grand Union Studios 322 Ladbroke Road W10 5AD London

+44 (0)20 3735 5205 www.bensmitharchitecture.com

113 Albert Street NW1 7NB, London Project name

Job no.

Clients Mr Ottolenghi & Mr. Allen

Drawing name Basement Existing


Drawn/Checked AA/BS

Planning & Listed Building Date 25/09/18


Scale @ Format 1:50 @A3

CAD reference 073\_ 113 Albert Street

Notes

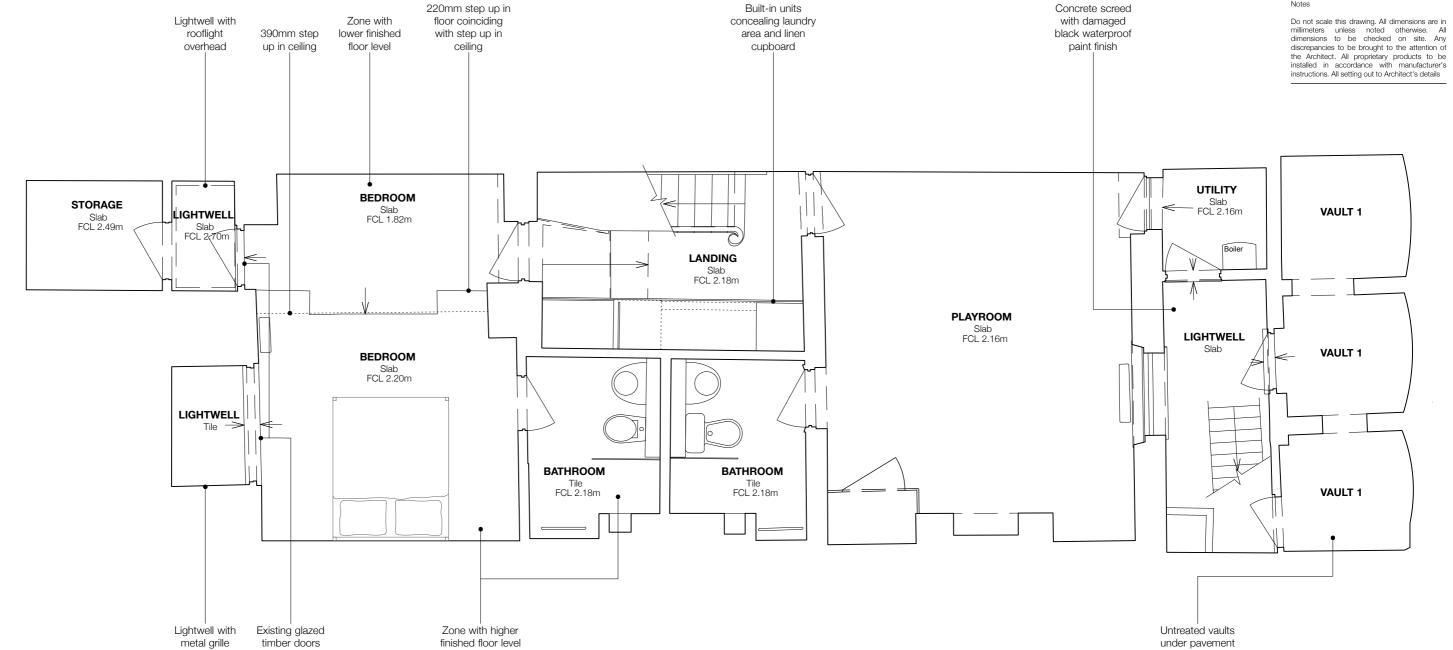

overhead

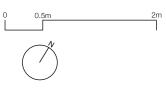

© copyright retained by Ben Smith Architecture Ltd