## Ben Smith Architecture

106 Grand Union Studios 322 Ladbroke Road W10 5AD London

+44 (0)20 3735 5205 www.bensmitharchitecture.com

113 Albert Street NW1 7NB, London Project name

073 Job no.

Clients Mr Ottolenghi & Mr. Allen

Drawing name Basement Demolition

Planning & Listed Building Date 25/09/18


Scale @ Format 1:50 @A3

Drawn/Checked AA/BS

CAD reference 073\_ 113 Albert Street

## Notes

Issue

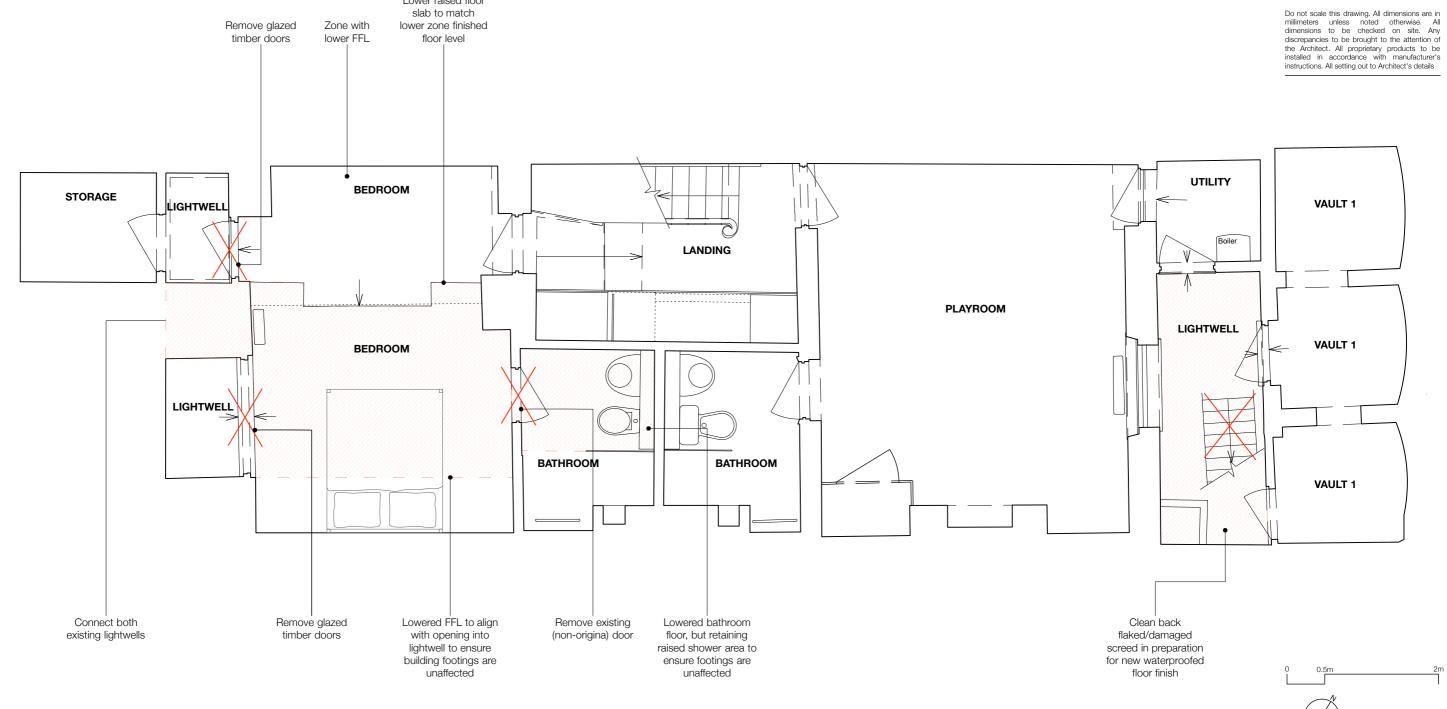

Lower raised floor