
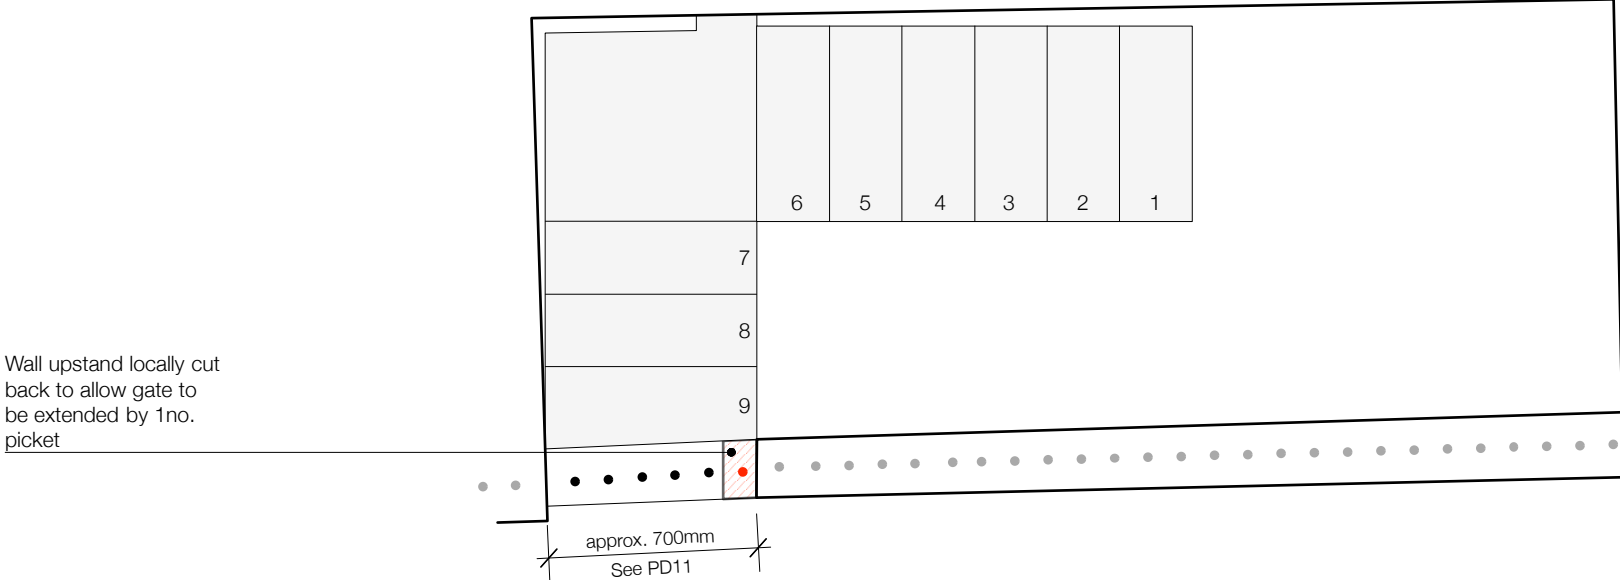


PROPOSED CAST IRON GATE WIDTH INCREASE

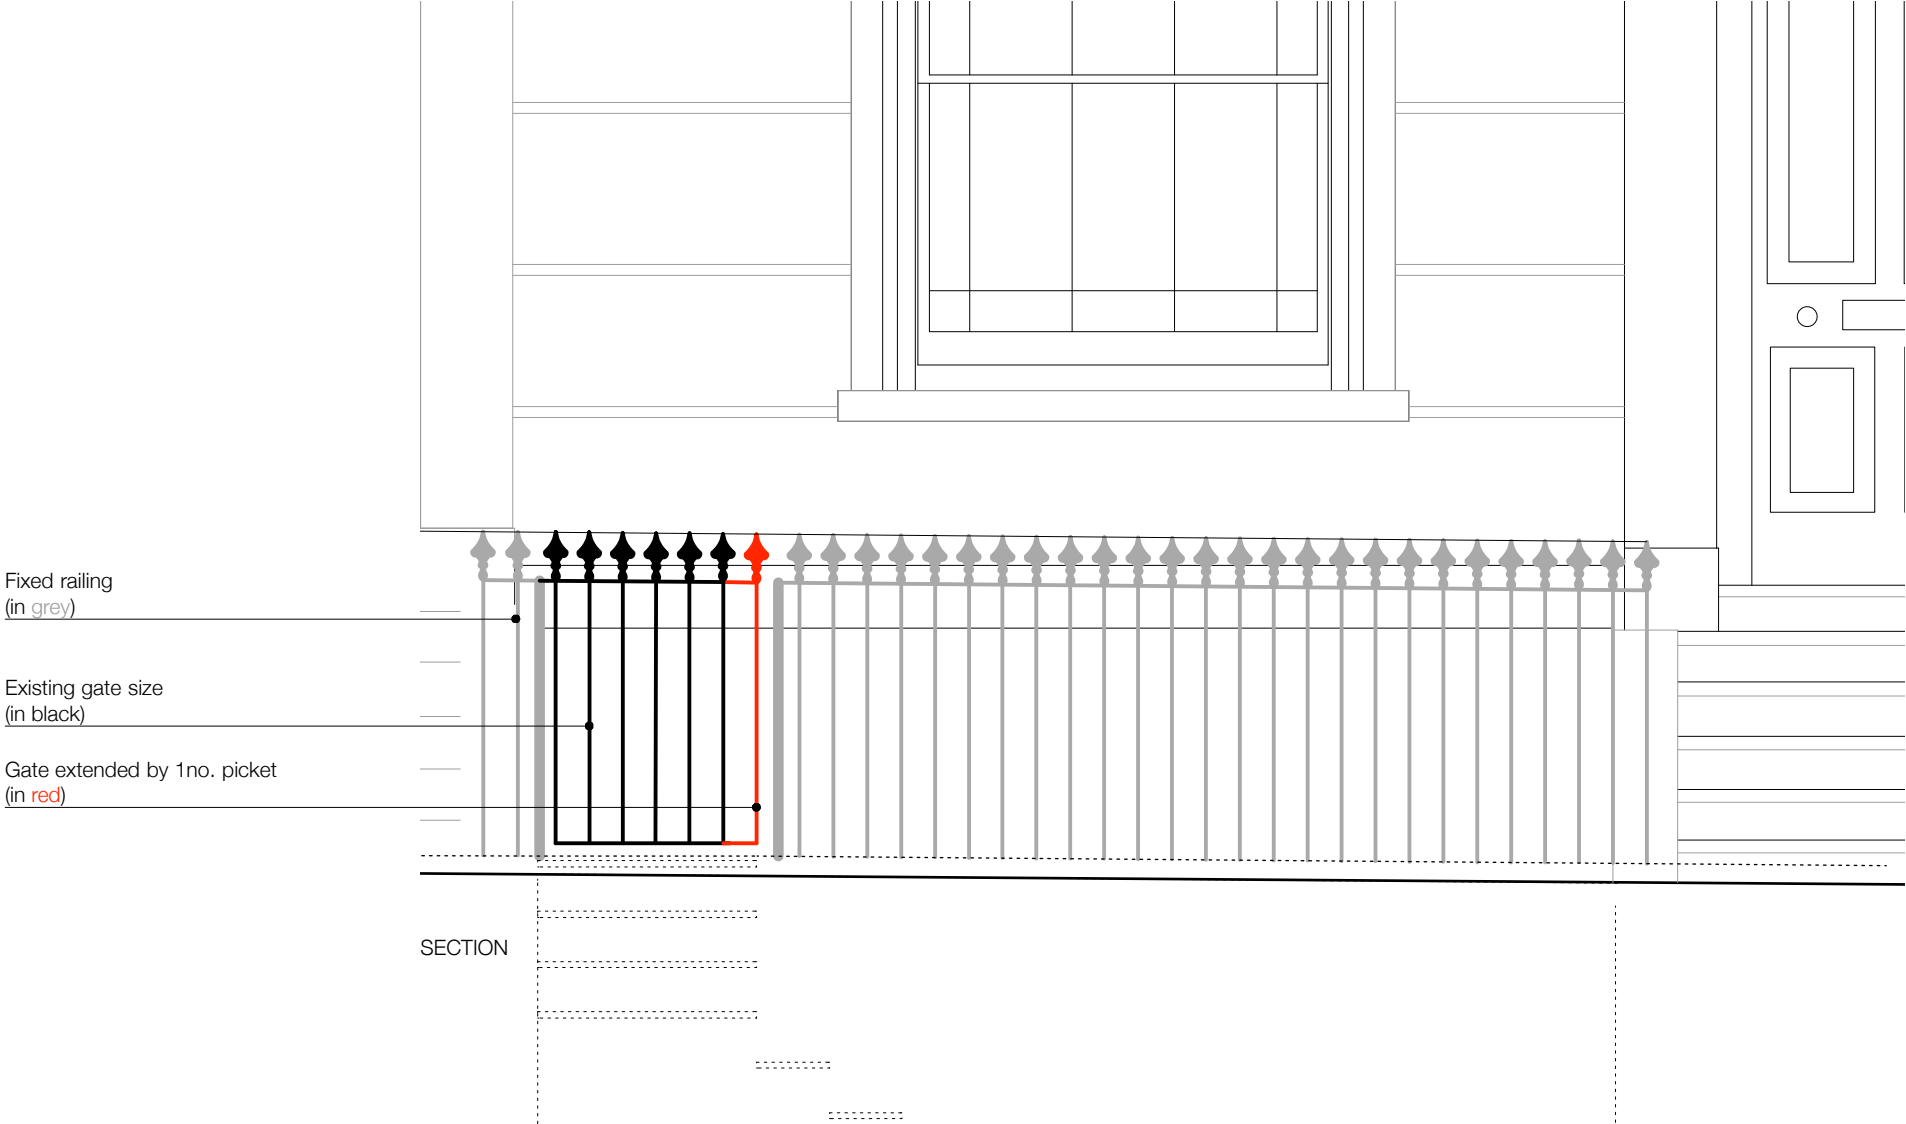

Project name	113 Albert Street NW1 7NB, London
Job no.	073
Clients	Mr Ottolenghi & Mr. Allen
Drawing name	Gate Width Increase
Drawing no.	PD11
Issue	Planning & Listed Building
Date	25/09/18
Scale @ Format	1:25 @A3
Drawn/Checked	AA/BS
CAD reference	073_ 113 Albert Street

Notes

Do not scale this drawing. All dimensions are in millimeters unless noted otherwise. All dimensions to be checked on site. Any discrepancies to be brought to the attention of the Architect. All proprietary products to be installed in accordance with manufacturer's instructions. All setting out to Architect's details

