


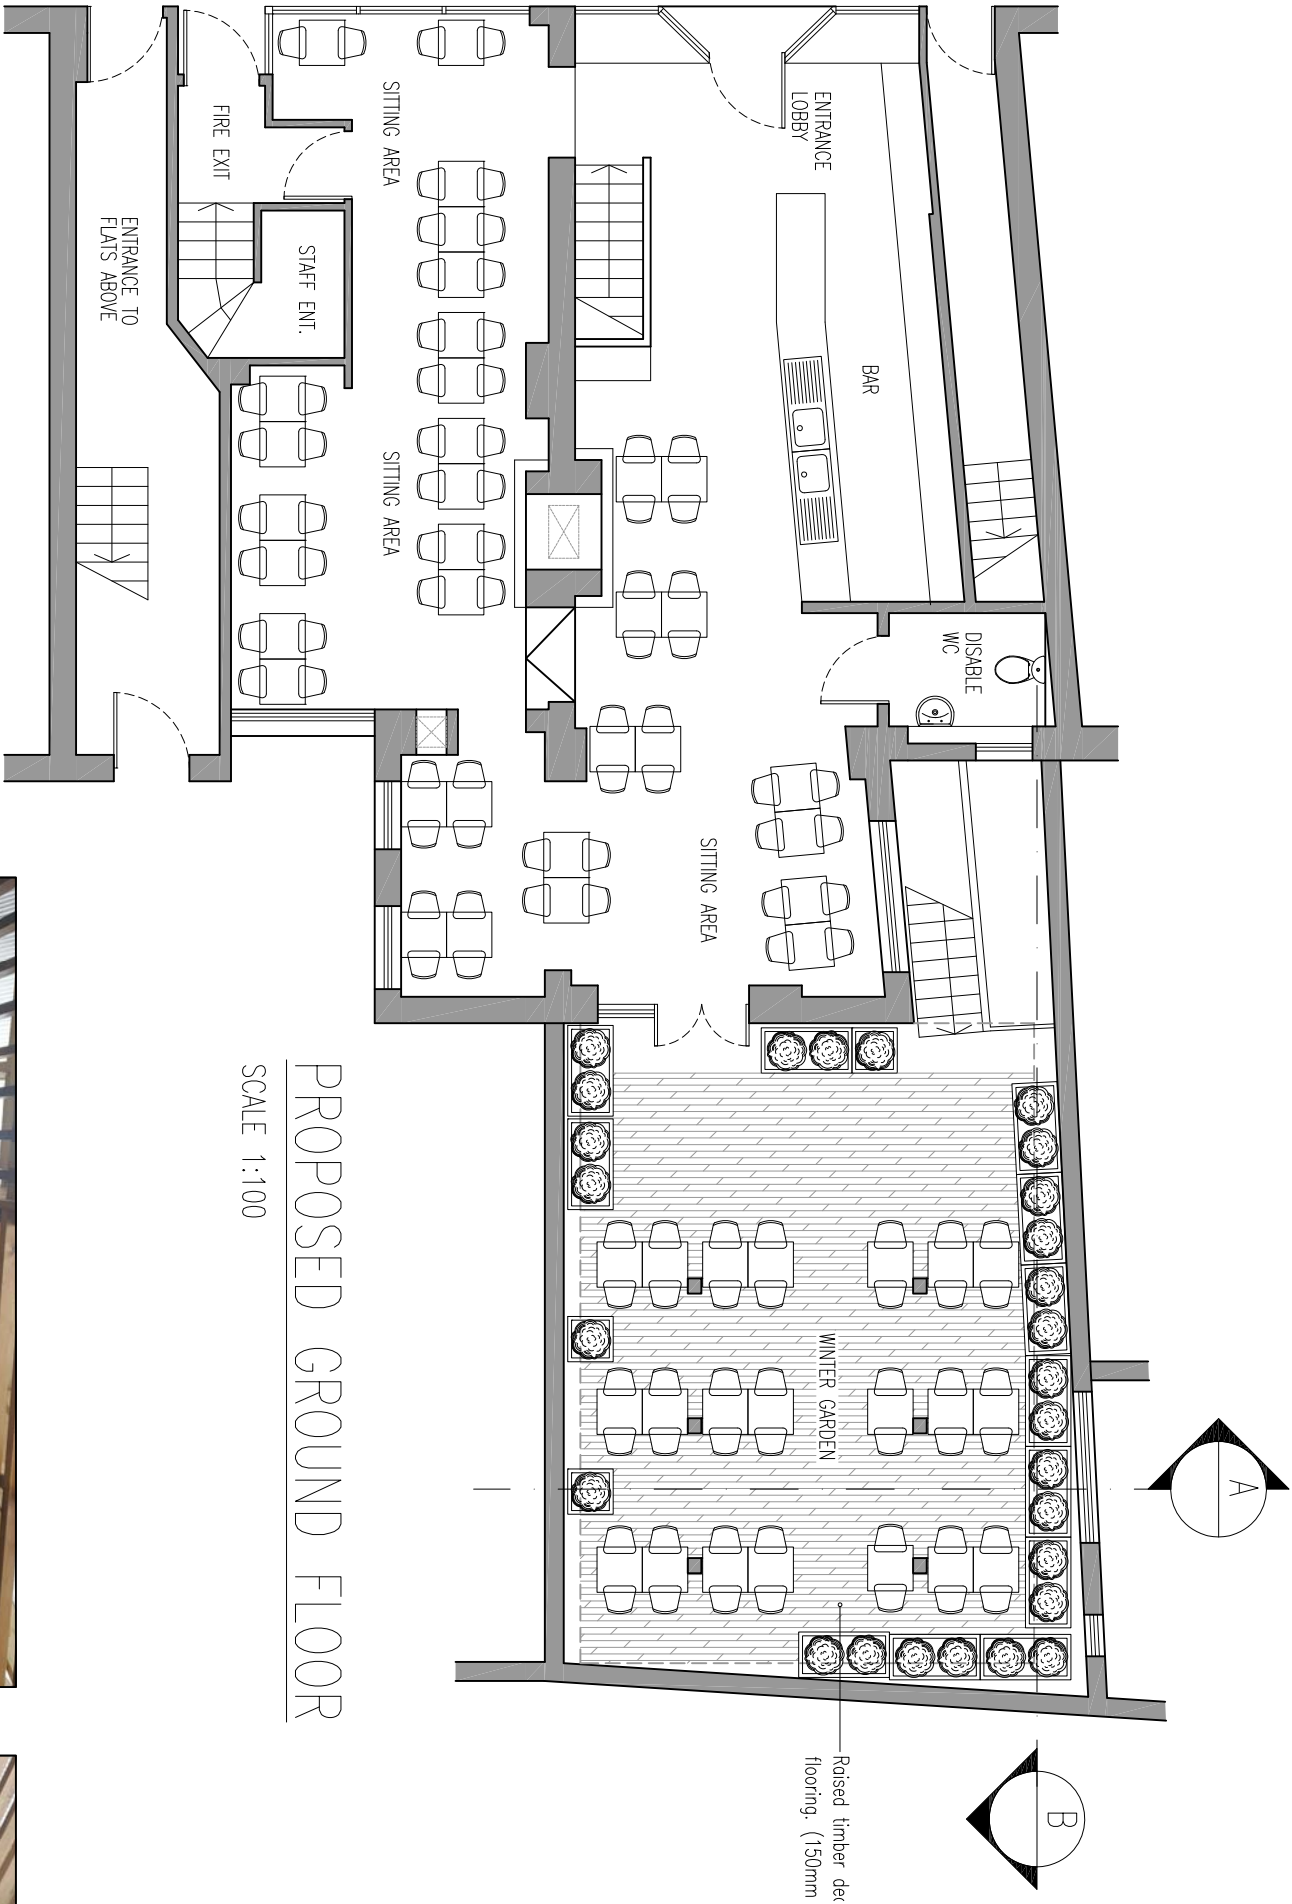


PROPOSED GROUND FLOOR

SCALE 1:100



DECORATIVE CEILING UNDER CANOPY

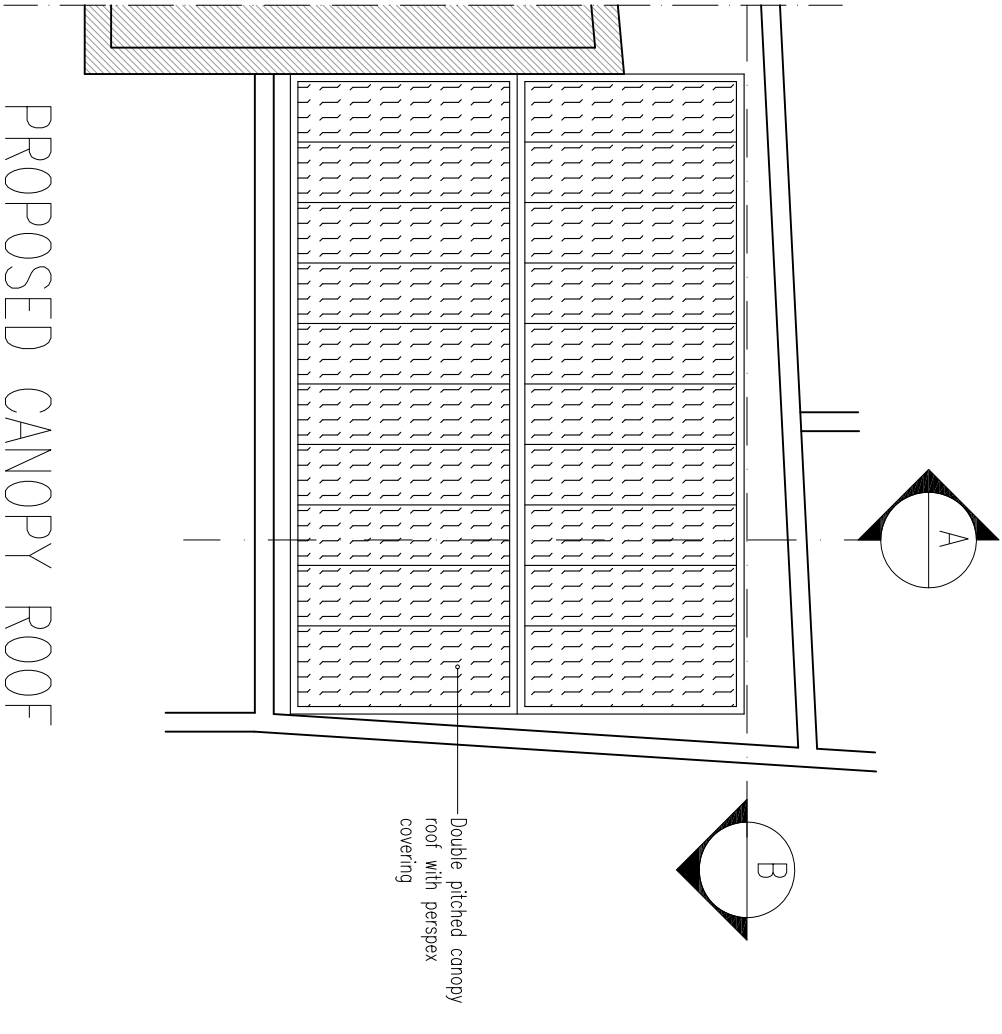


PROPOSED CANOPY ROOF

SCALE 1:100



DECORATIVE CEILING UNDER CANOPY

PLANNING

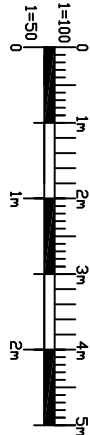

Project Name			
25-26 Red Lion Street, WC1R 4PS			
Title			
Proposed Ground Floor			

Client	
Mr. X. Sui	

Architecture Engineering Surveying	
KCG Partnership Ltd	
9 Oaklands Avenue, HERTS, AL9 7UH	
e. info@kcgpartnership.com	
t. 07775 872 462	

Description	Rev	Date

Drawn	Checked	Date
KW	RC	09 / 2018

Scale	
1:100 @ A3	
Drawing No.	Rev
18K117 / P201	-

FIGURED DIMENSIONS MAY BE TAKEN FROM THIS DRAWING. ALL DIMENSIONS TO BE CHECKED AND CONFIRMED ON SITE.