


Phase 4

DRAWING No TCF/03

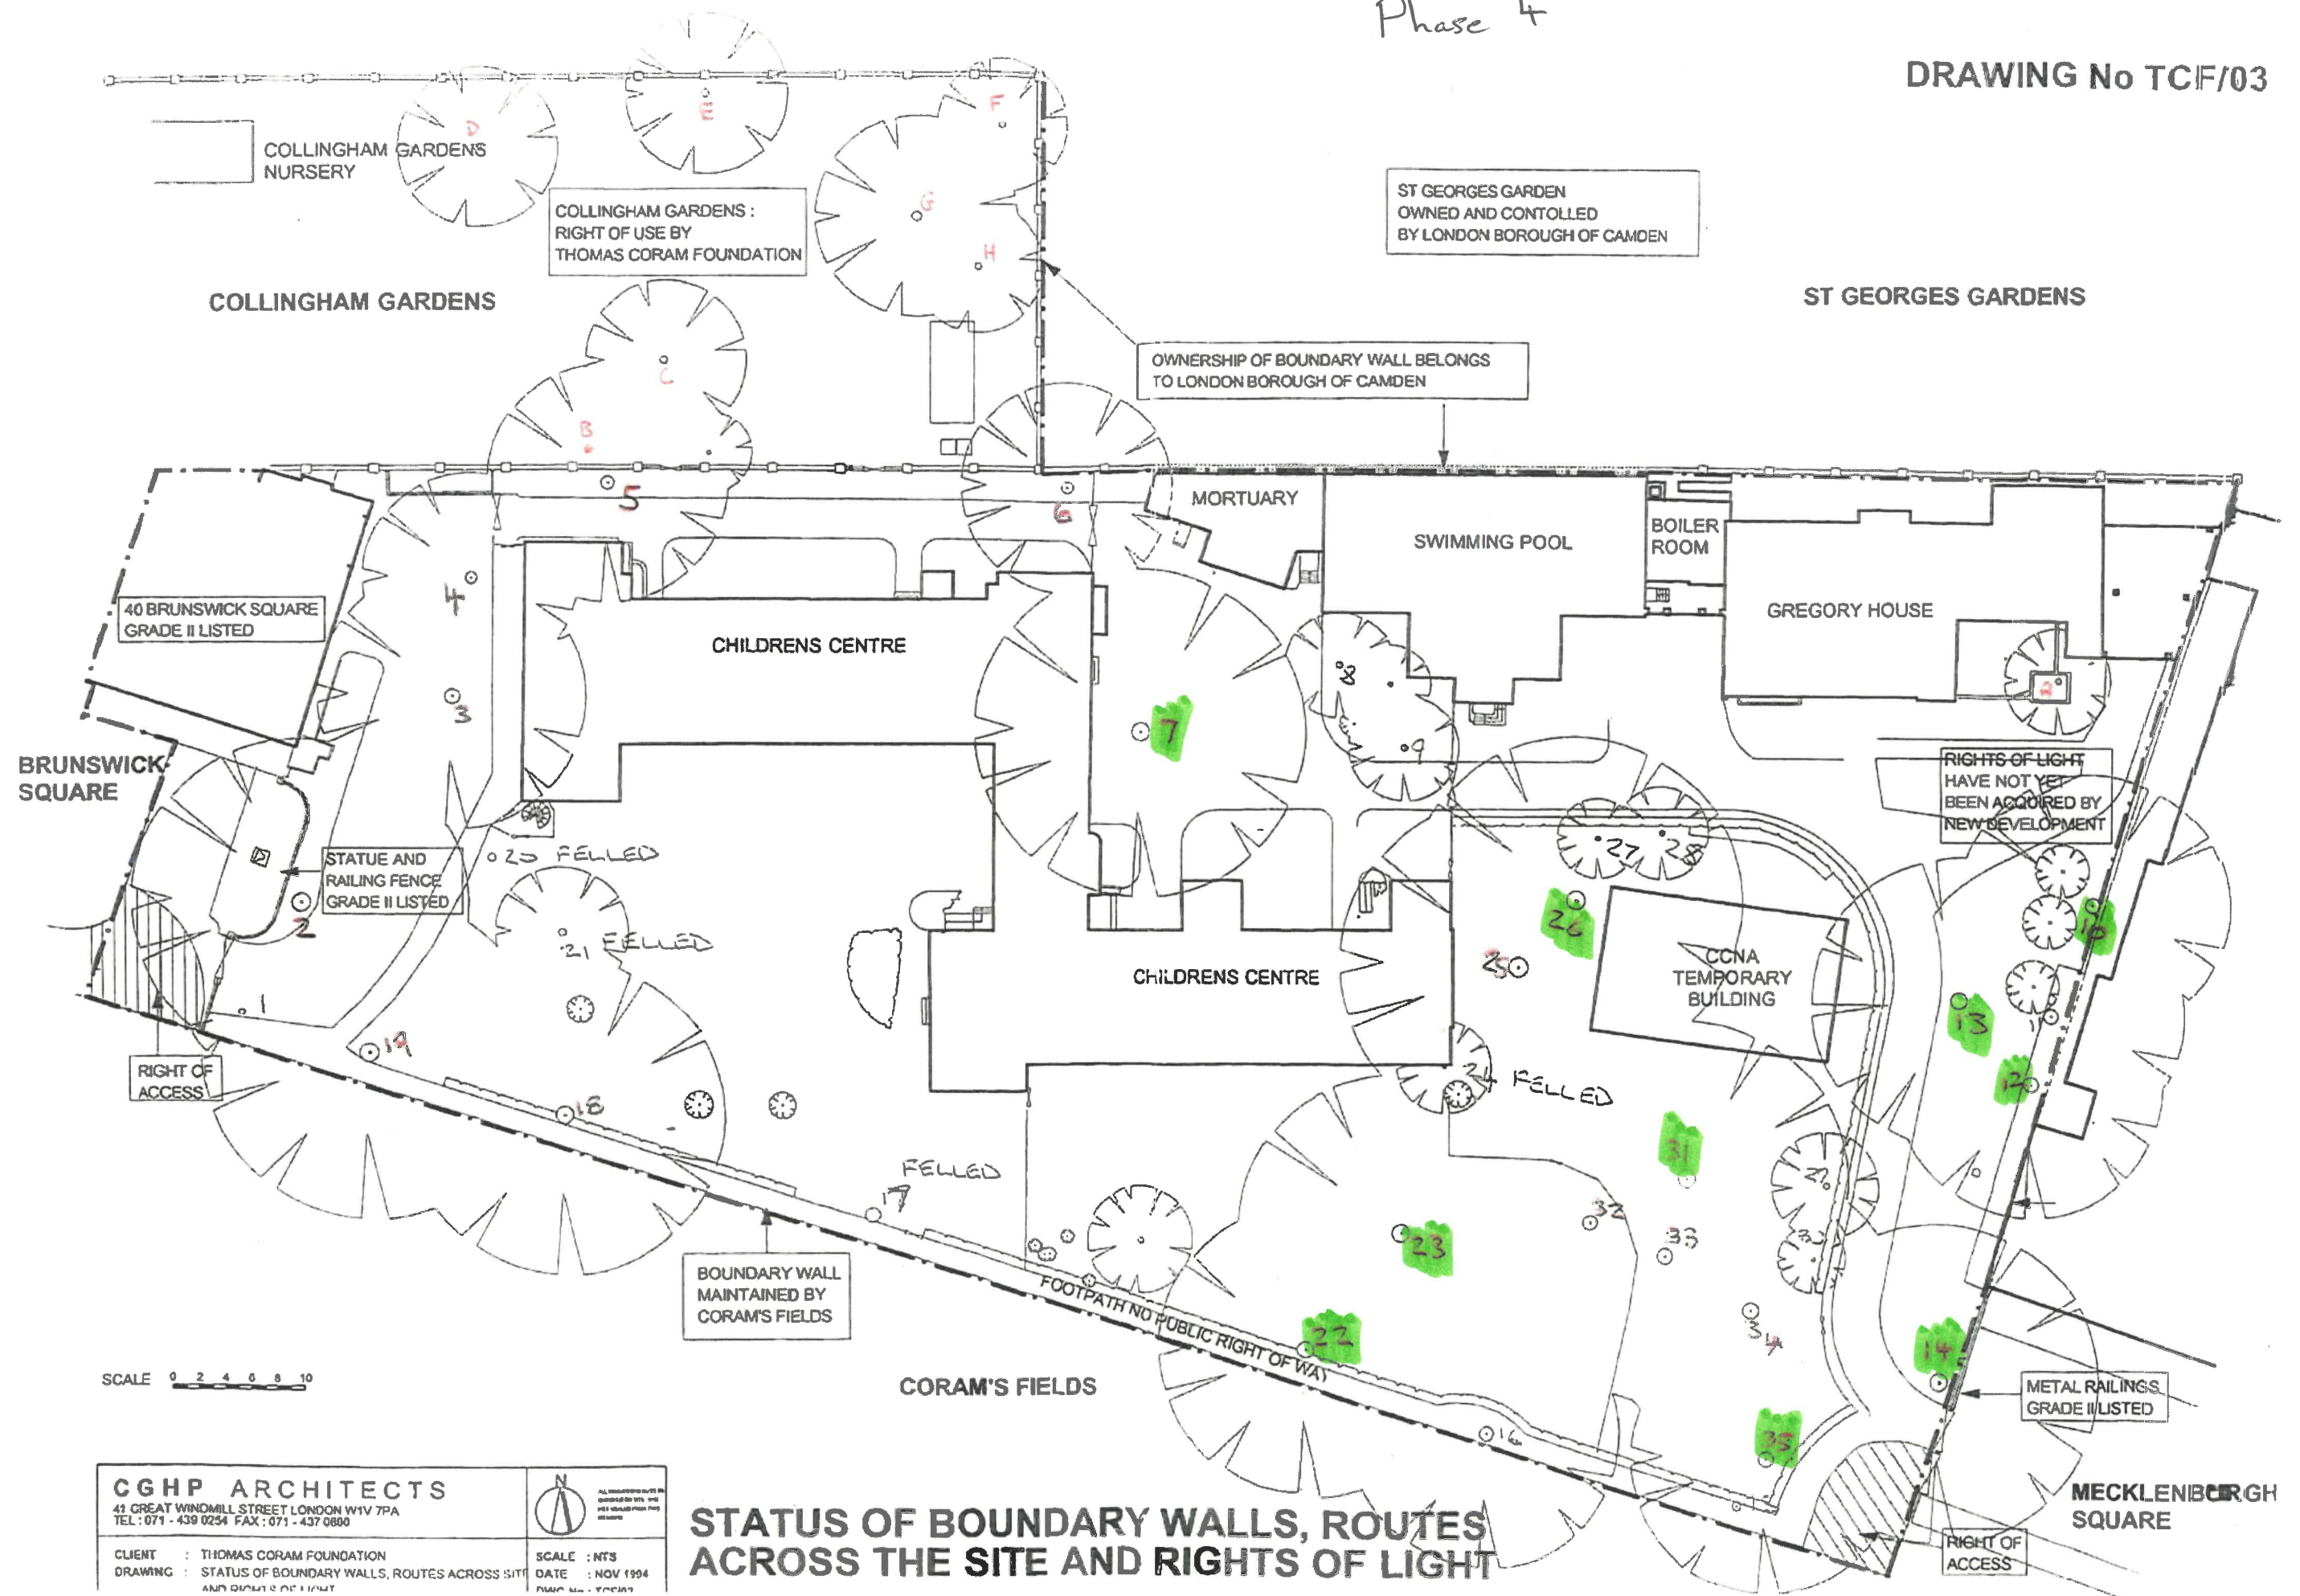

SCALE 0 2 4 6 8 10

CGHP ARCHITECTS
41 GREAT WINDMILL STREET LONDON W1V 7PA
TEL: 071 - 439 0254 FAX: 071 - 437 0800



ALL INFORMATION ON THIS DRAWING IS FOR THE USE OF THE CLIENT ONLY. IT IS NOT TO BE USED FOR ANY OTHER PURPOSE WITHOUT THE WRITTEN PERMISSION OF CGHP ARCHITECTS.

CLIENT : THOMAS CORAM FOUNDATION
DRAWING : STATUS OF BOUNDARY WALLS, ROUTES ACROSS SITE AND RIGHTS OF LIGHT

SCALE : NTS
DATE : NOV 1994
DWG No : TCF/03

STATUS OF BOUNDARY WALLS, ROUTES ACROSS THE SITE AND RIGHTS OF LIGHT