

81 ST AUG. RD PAVILION

GARDEN BLOCK PLAN


PROPOSED

Project number	Drawing number	Revision
24	002	A

Date	Status	Checked
August 2018	Planning	
Scale	Drawn	Checked
1:150 @ A3	AB	

Rev.	Date	Description
A	25.09.2018	Skylight amended.

Notes
NOT FOR CONSTRUCTION

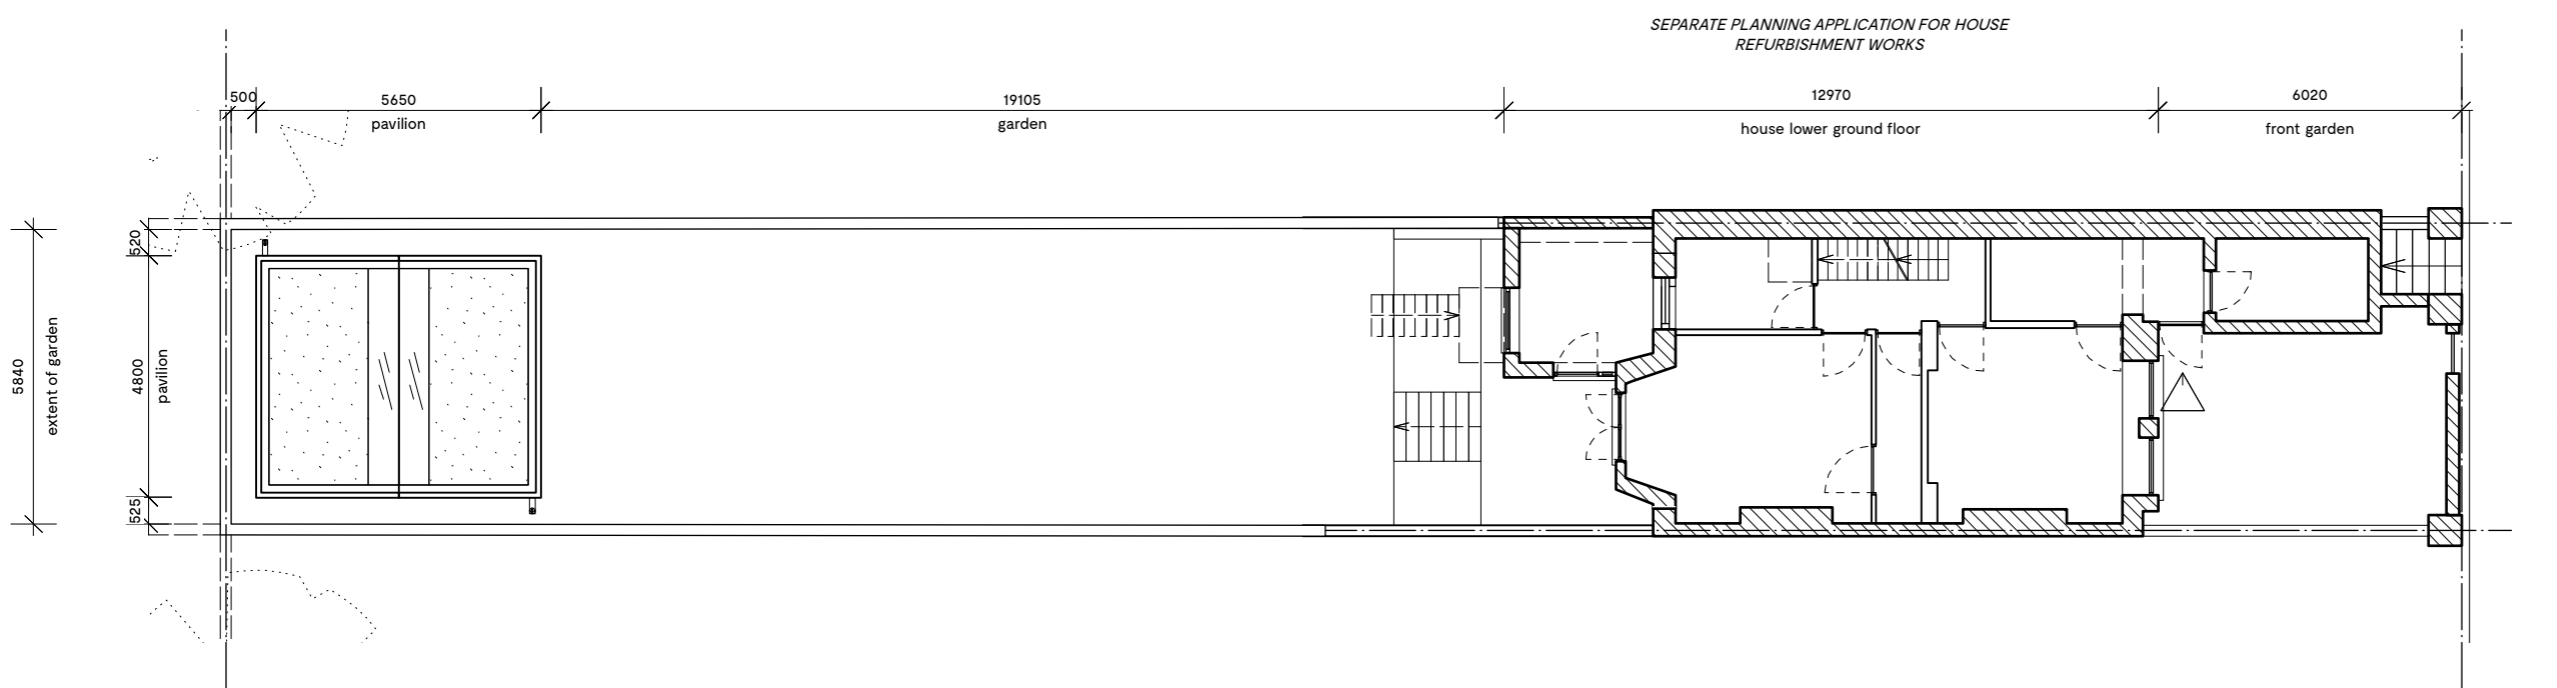

1 PROPOSED | GARDEN BLOCK PLAN
 002 SCALE: 1:150

Do not scale from this drawing. All dimensions to be checked on site. ATELIER BAULIER to be notified of any discrepancies between the drawing and site conditions. To be read in conjunction with all relevant specifications, schedules and drawings.
 © ATELIER BAULIER 2018



ATELIER

Aurore Baulier RIBA

Unit 5E - Stamford Works
 Gillett Street
 LONDON N16 8JH

+44 (0)75 8284 3659
 info@atelierbaulier.com

BAULIER