



	Module orientation SSE
	Roof pitch 0°
	Module pitch 10°

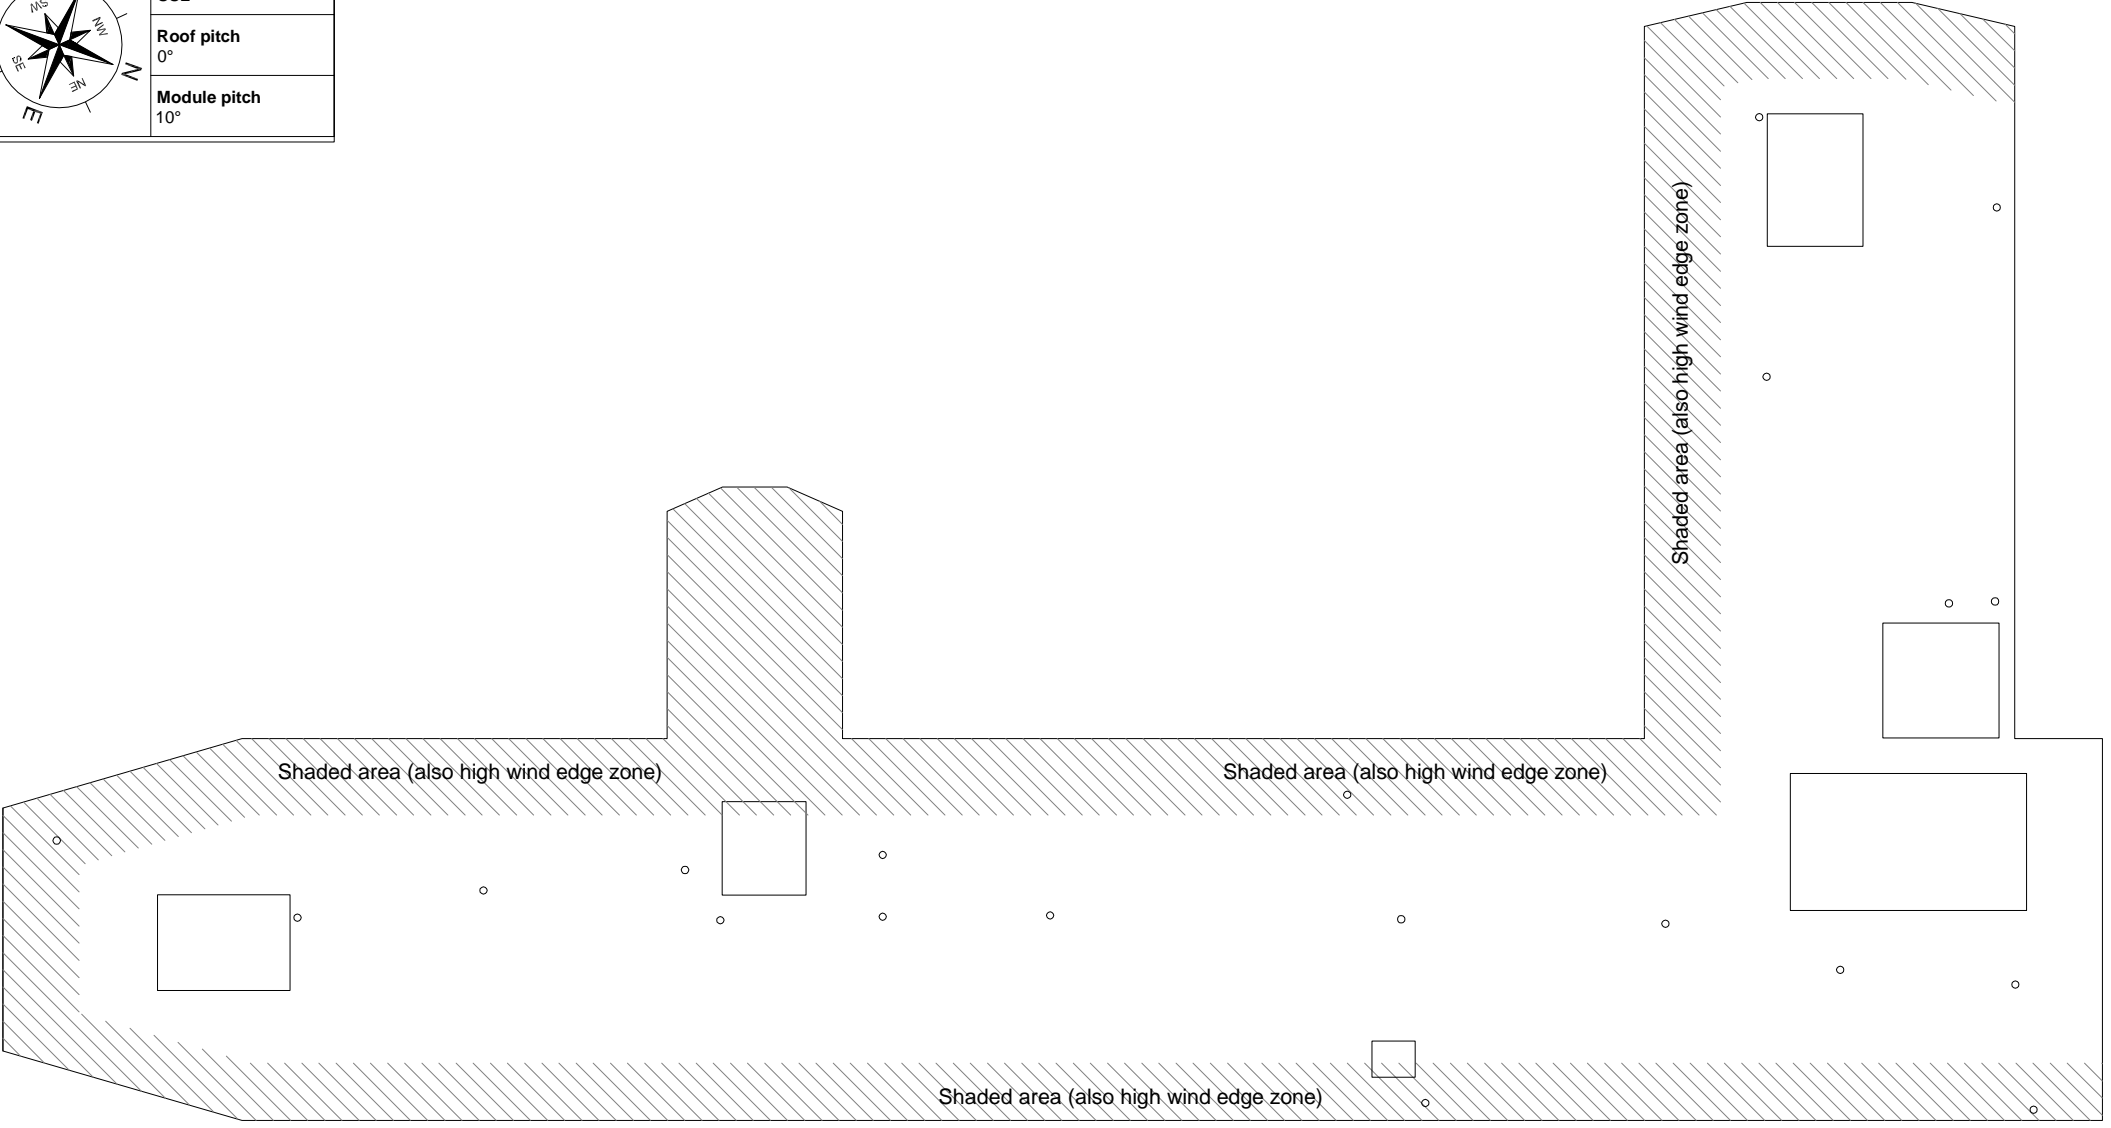

Scale of metres

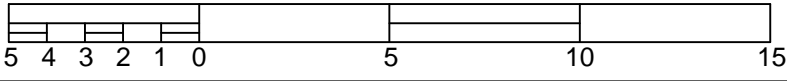

Notes
View is at 90° to roof surface

Site address Student Residence Langton Close London WC1X 0HD	Drawing type Layout	Project reference LANG 4114	<small>...\\Solstice Energy\Templates\Logos\Solstice-Logo.gif</small> 020 8789 4717 www.solsticeenergy.co.uk Little Willow, Upper Anstey Lane GU34 4B
	Revision number 03	Drawn by RW	
	Drawing No. 103002	Scale 1:200 @ A4	