




Front Elevation as Existing






Front Elevation as Proposed

SCALE BAR 1:100

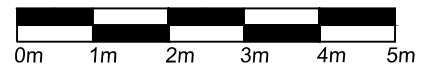


Item	Existing and Proposed Front Elevation	Scale	1:100
Site	78 Albert Street, London, NW1 7NZ	Date	28 May '18
Client	-	Dwg No.	SK01
		Drawn	JMD

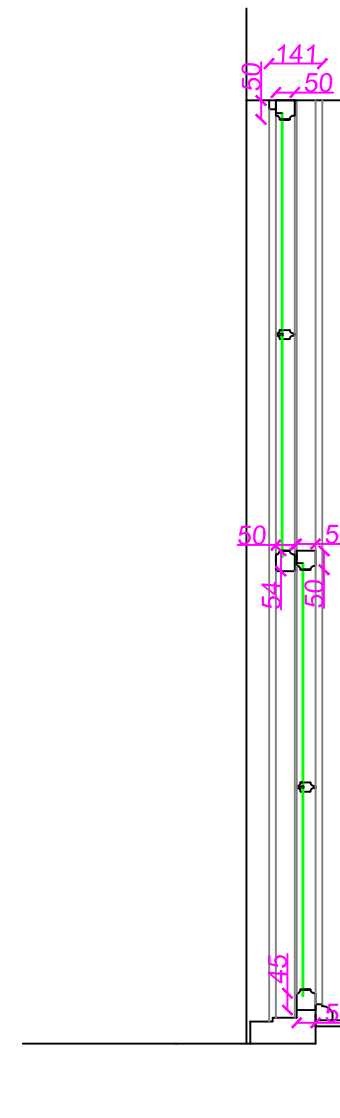
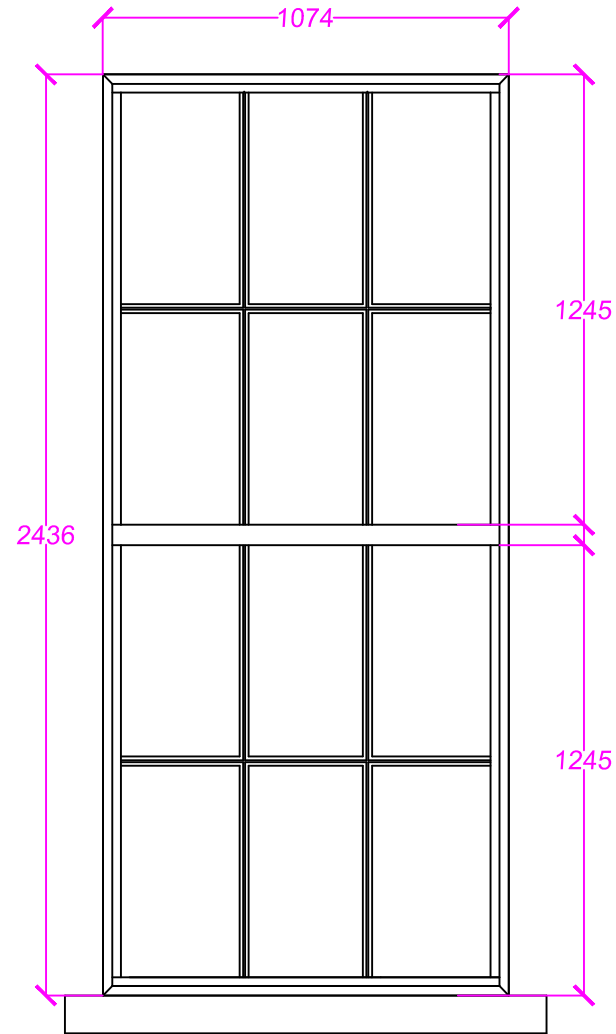
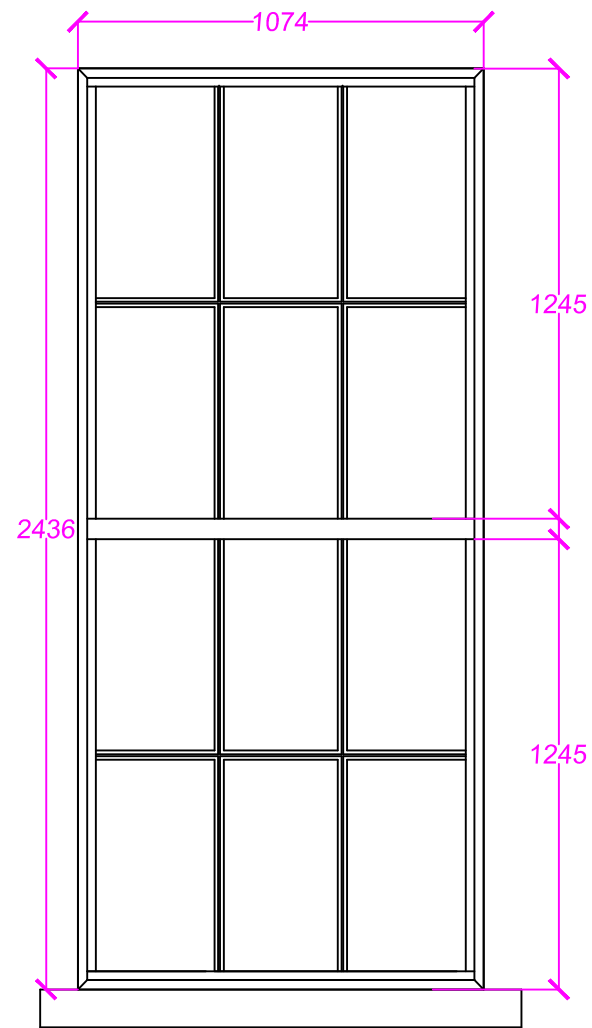


First Floor Window Elevations

Section

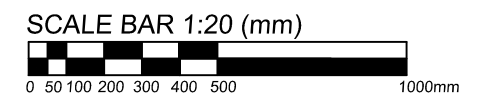


Item	Existing Window Elevation and Section	Scale	1:20
Site	78 Albert Street, London, NW1 7NZ	Date	28 May '18
Client	-	Dwg No.	SK02
		Drawn	JMD

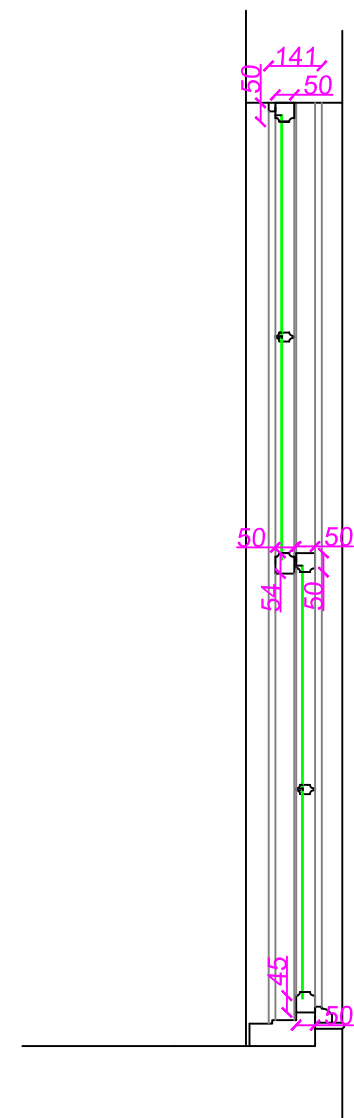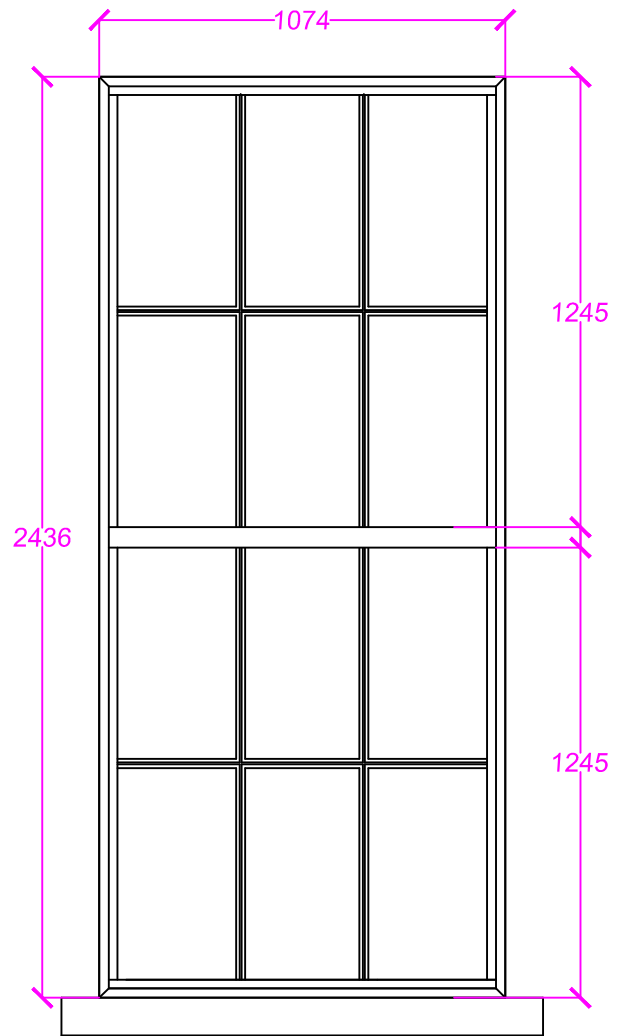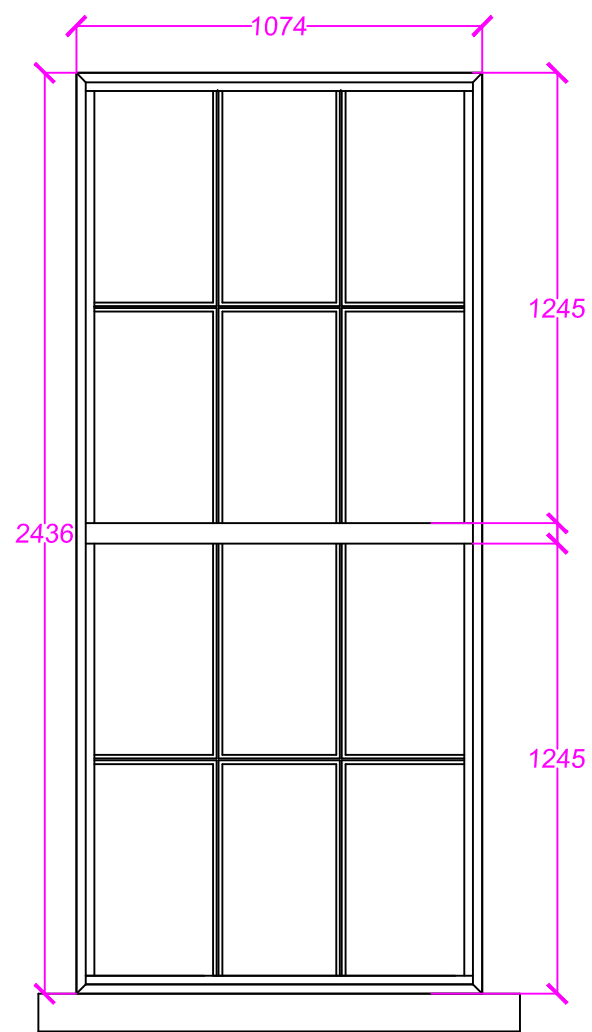


First Floor Window Elevations

Section

SCALE BAR 1:20 (mm)

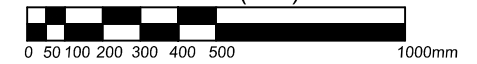

Item	Proposed Window Elevations and Section	Scale	1:20
Site	78 Albert Street, London, NW1 7NZ	Date	28 May '18
Client	-	Dwg No.	SK03
		Drawn	JMD

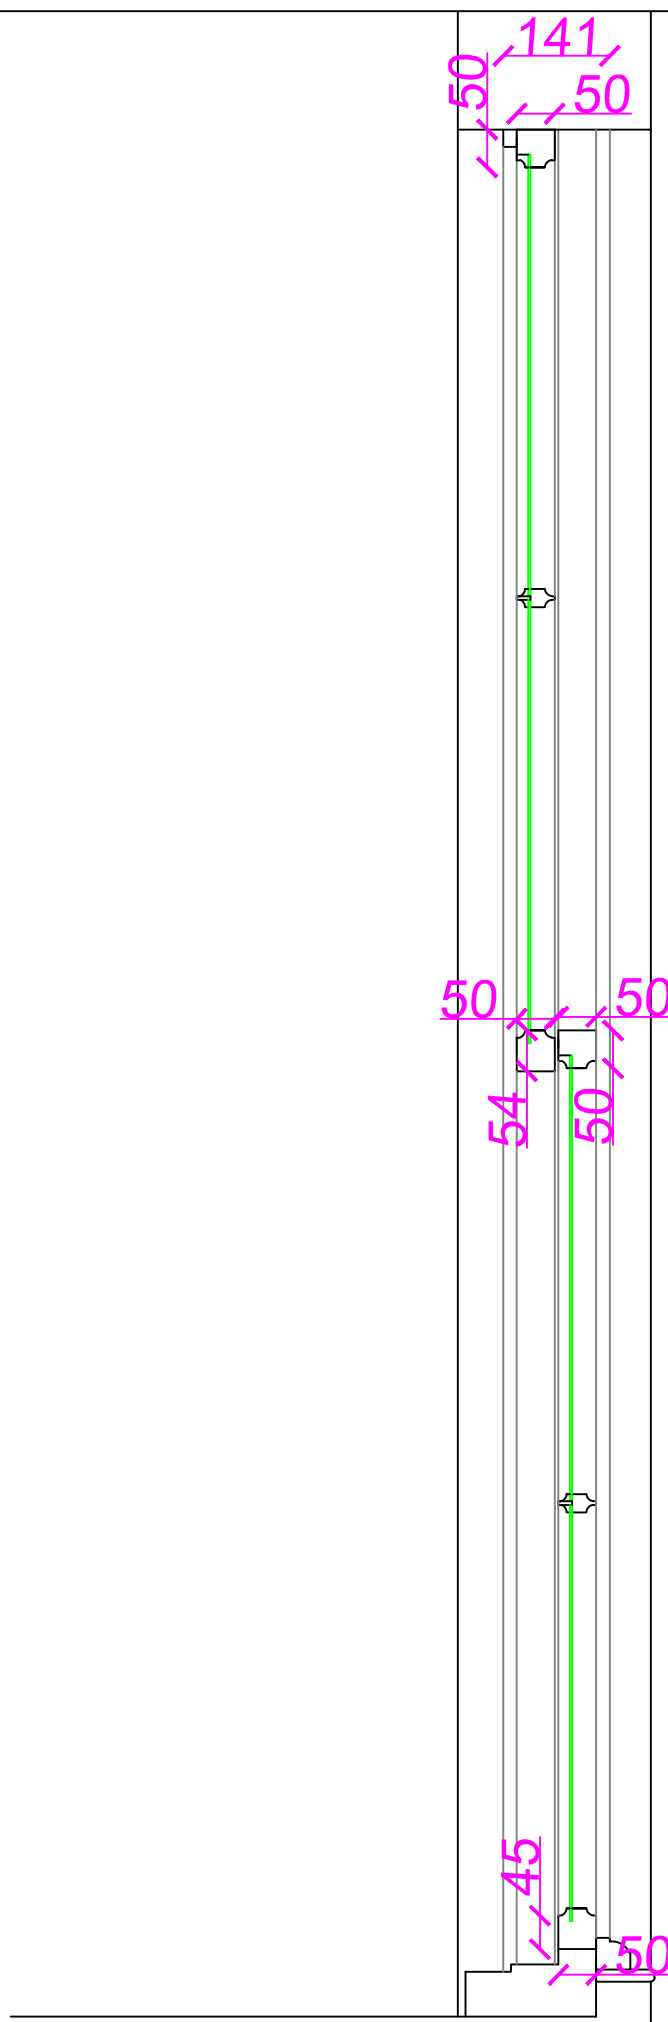

Item	Proposed Window Section @ 1:10	Scale	1:10
Site	78 Albert Street, London, NW1 7NZ	Date	28 May '18
Client	-	Dwg No.	SK03
		Drawn	JMD