
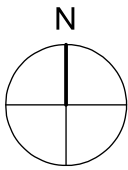
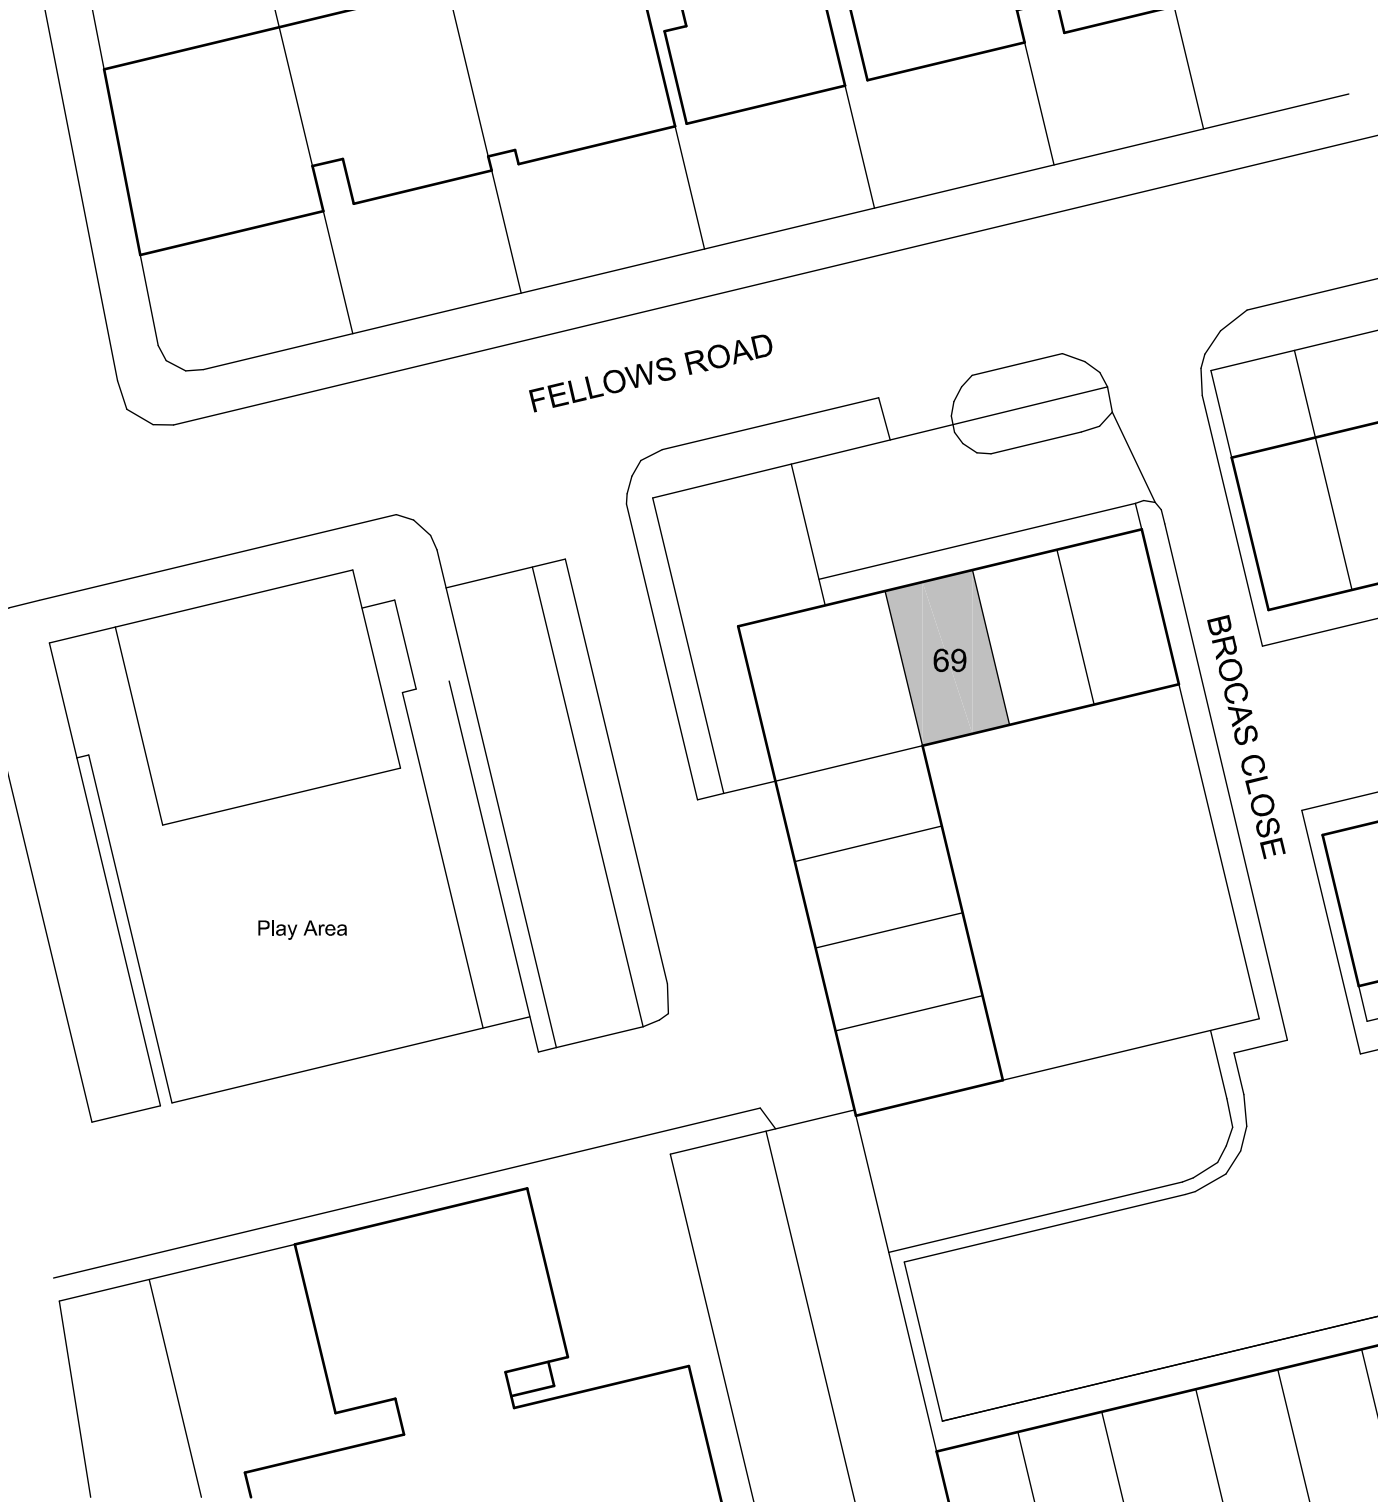


Scale at 1:500

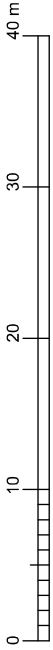

-	-
---	---

Revisions

<p><b>MICHAEL TROGAL</b>          B.Sc B.Arch RIBA          CHARTERED ARCHITECT</p> <p>23 TEMPEST AVENUE, POTTERS BAR, HERTS EN6 5JU          TELEPHONE / FAX 01707 653462</p>	<p>Drawing title  <b>Block Plan</b></p> <p>Project title  <b>69 Fellows Road, London NW3 3JY</b></p>	<p>Scale 1:500          Paper size A4          Date 25/9/18</p> <hr/> <p>Drawing No.  <b>495 / 2</b></p>
--	--	--